



10 Longdown Lane North KT17

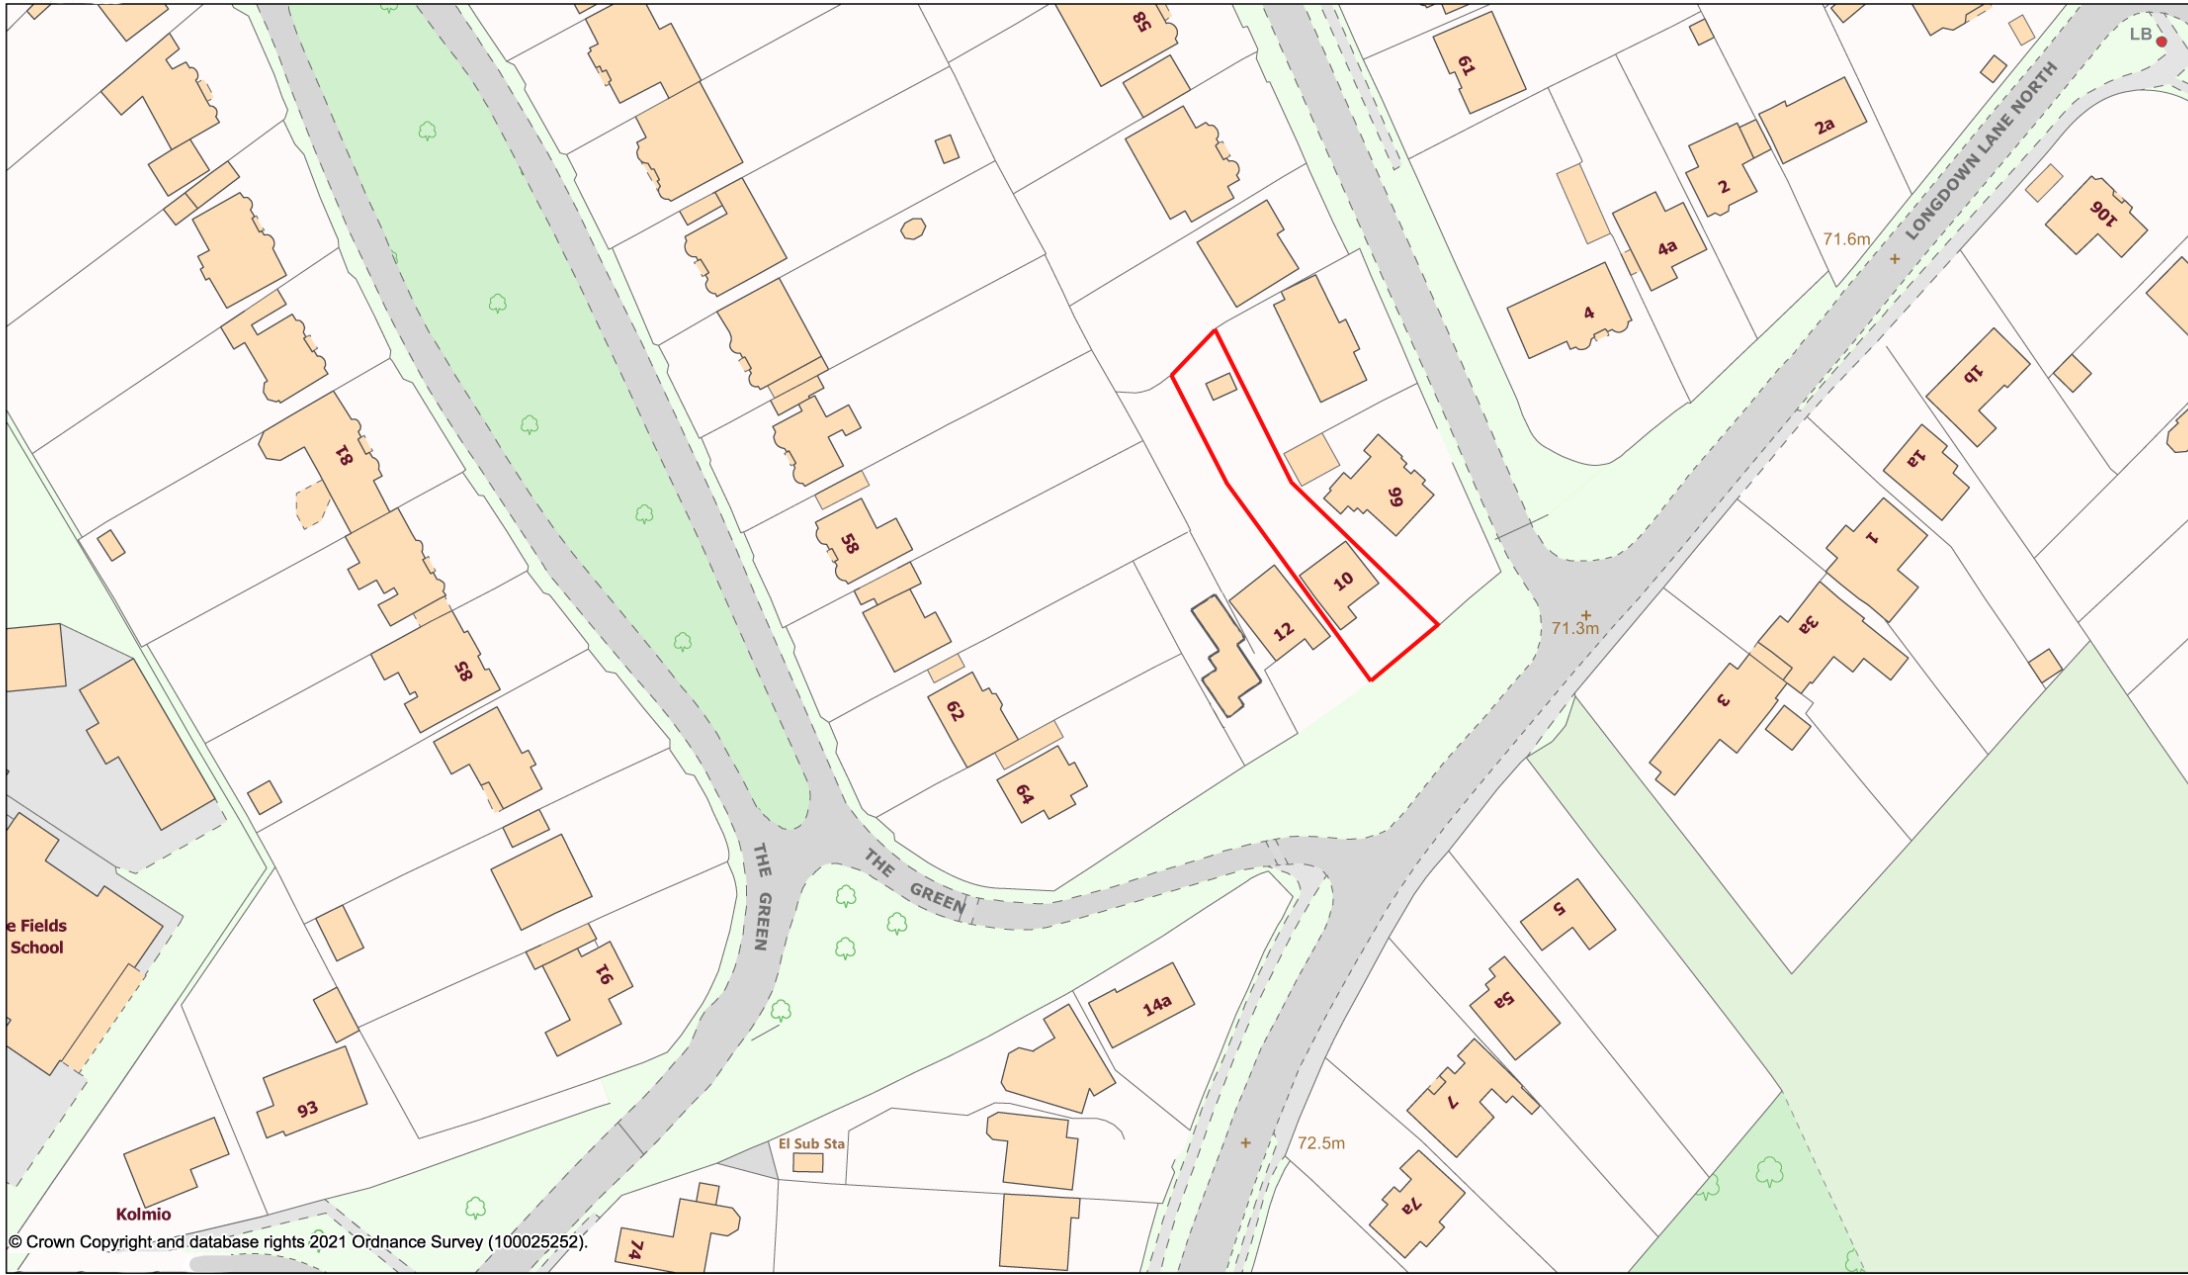

© Crown Copyright and database rights 2021 Ordnance Survey (100025252).

Scale 1:1250

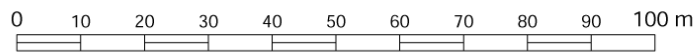

Mar 11, 2021 18:51