



VIEW TOWARDS 66 EWELL DOWNS ROAD
proposed extension to garage will not impact outlook or light




VIEW TO BOUNDARY WITH No 12
proposed extension to garage will not impact outlook or light




EXISTING FRONT FACADE No 10

PHOTO SURVEY

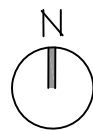

SITE BLOCK PLAN

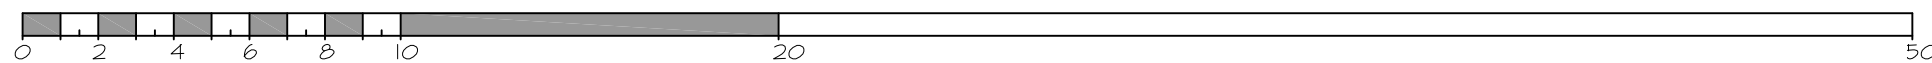

VIEW TOWARDS 12 AND 12A LONGDOWN LANE NORTH
existing front projection at No.12a to be matched and establishes building line

PLANNING APPLICATION

Project: _____

10 Longdown Lane North
Epsom Surrey KT17 3JQ

Title: _____

Site Block Plan

Scale: 1:200 @ A3

Date: Feb 2021

Drawing No: _____

10LLN-100