


© This drawing and the works depicted thereon are the copyright of Plandescil Consulting Engineers Ltd. Unauthorised reproduction infringes copyright.

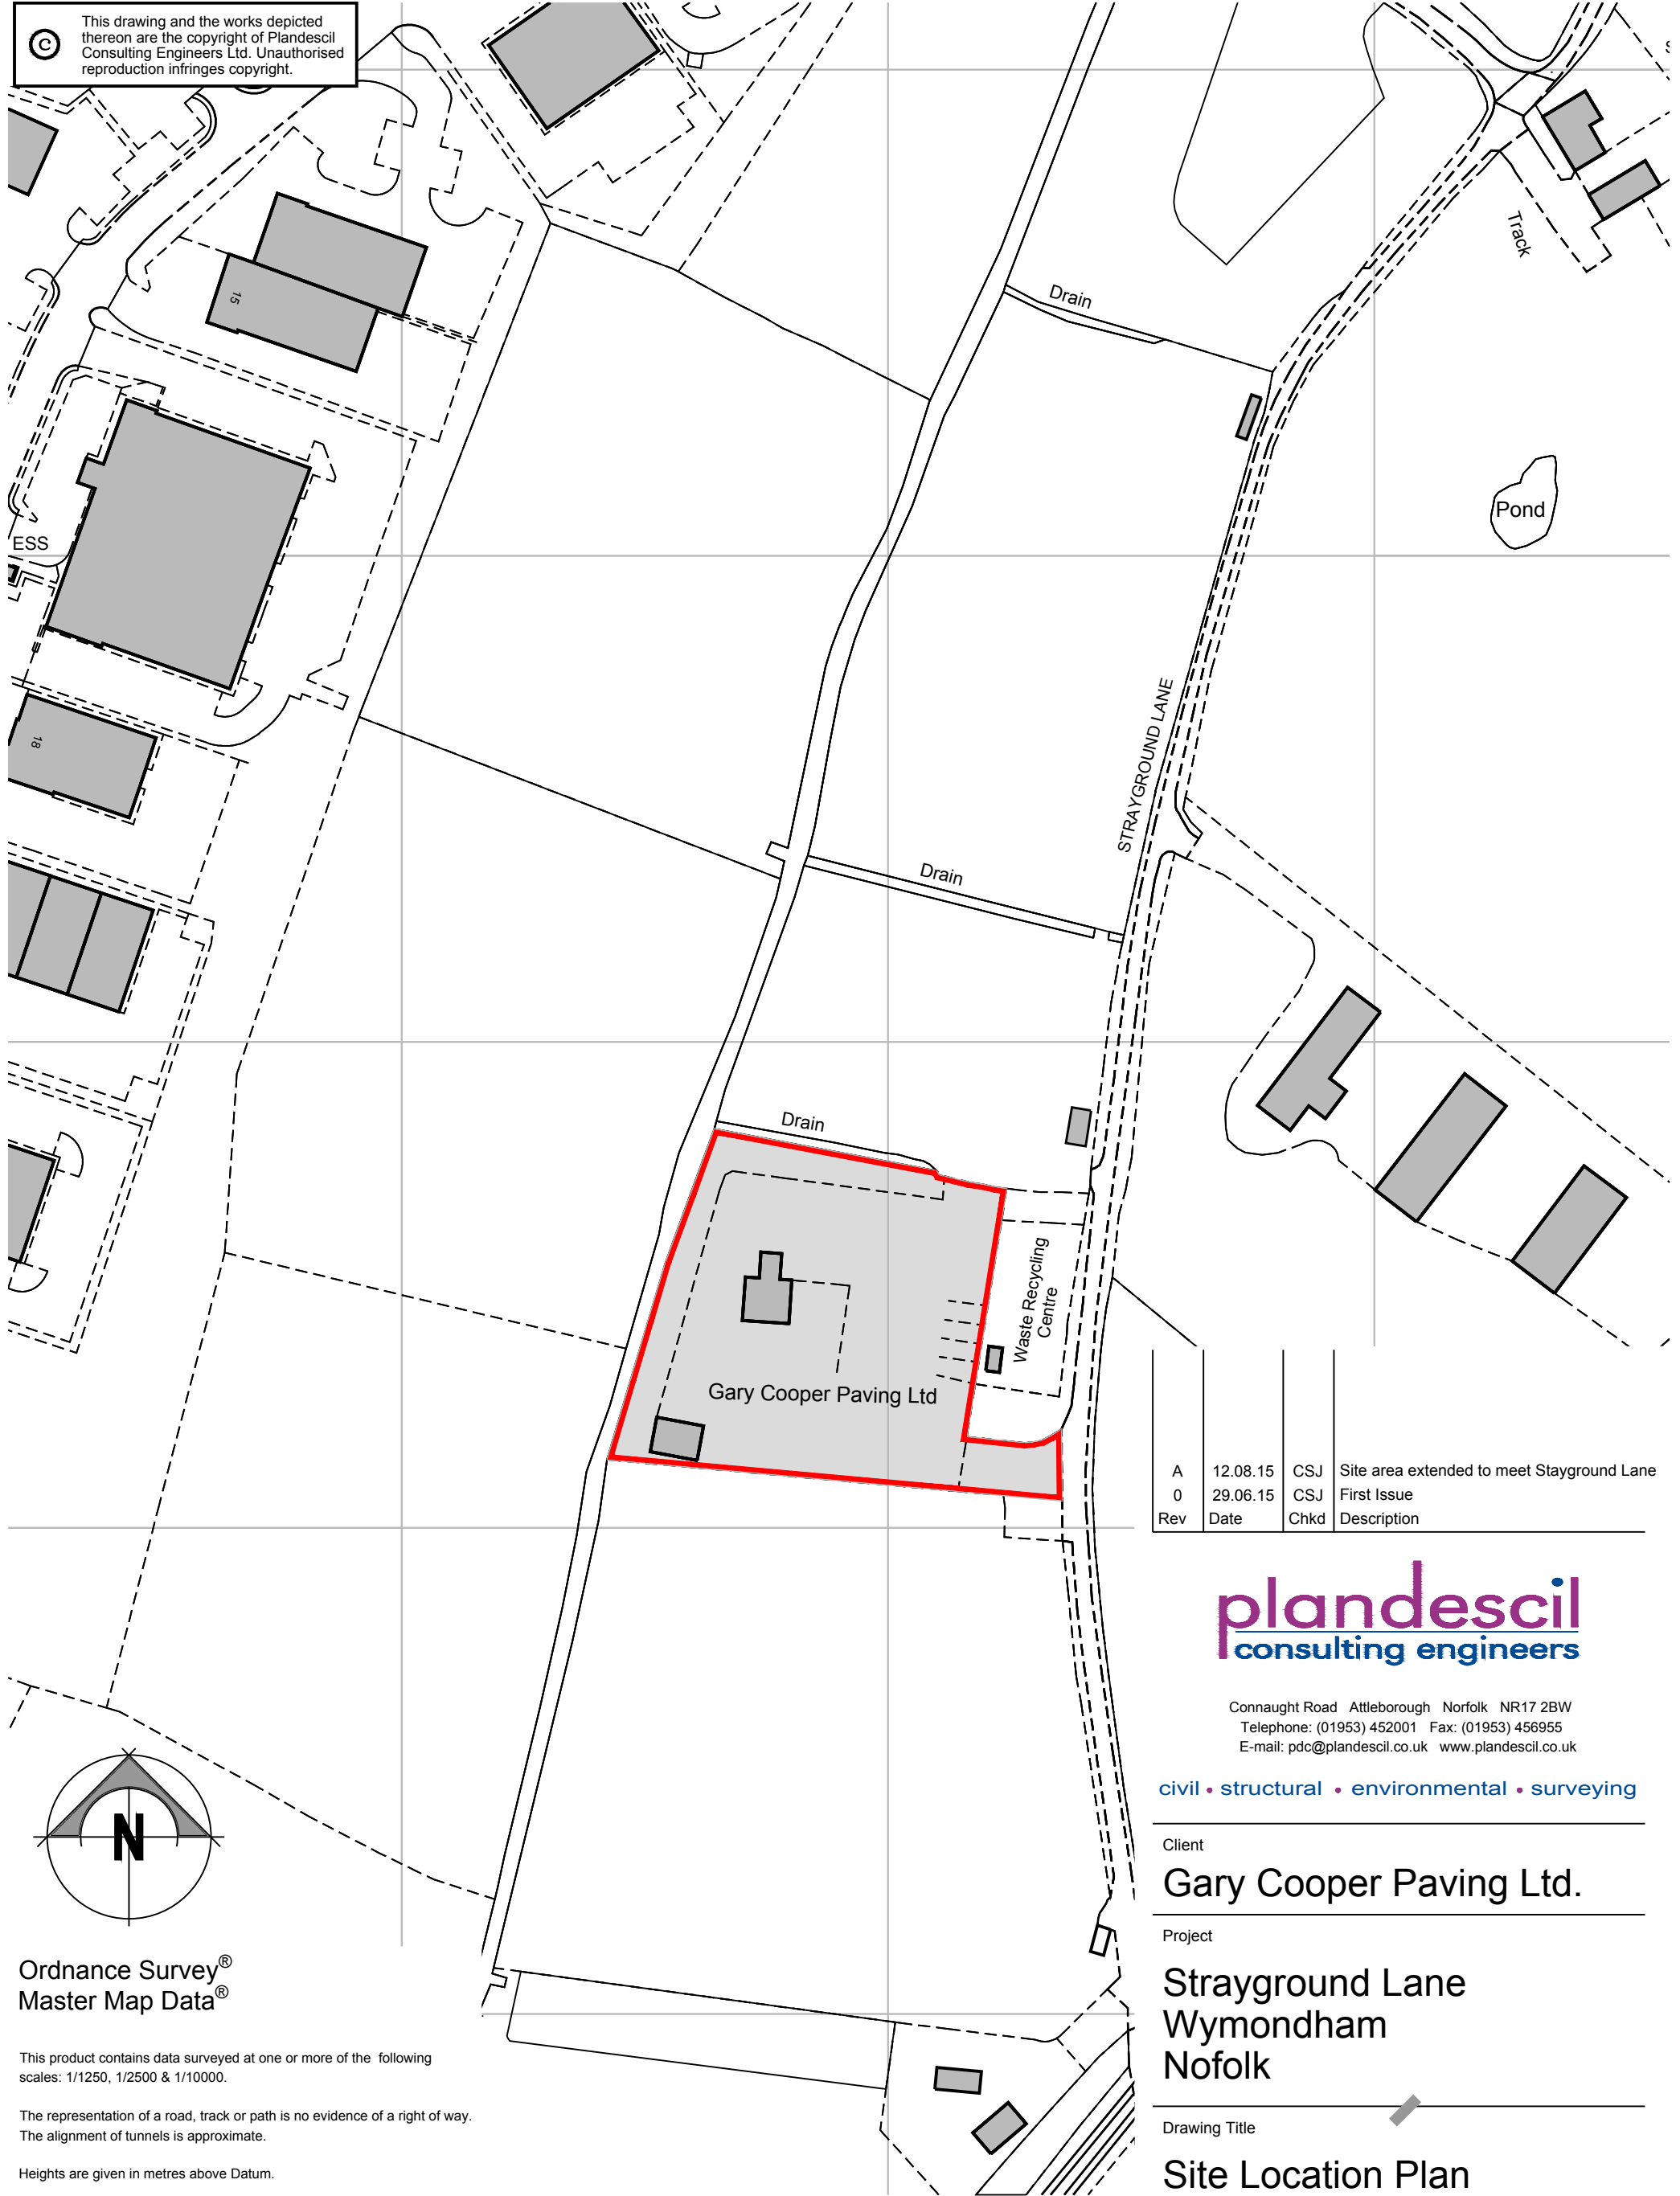

Rev	Date	Chkd	Description
A	12.08.15	CSJ	Site area extended to meet Strayground Lane
0	29.06.15	CSJ	First Issue

plandescil
consulting engineers

Connaught Road Attleborough Norfolk NR17 2BW
Telephone: (01953) 452001 Fax: (01953) 456955
E-mail: pdc@plandescil.co.uk www.plandescil.co.uk


civil • structural • environmental • surveying

Client
Gary Cooper Paving Ltd.

Project
**Strayground Lane
Wymondham
Norfolk**

Drawing Title
Site Location Plan

Scale	U.N.O.	Date	24.06.2015	Drawn By	CSJ
Drawing No.	20153/001			Rev	A

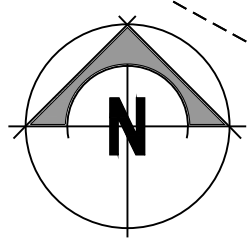

Ordnance Survey®
Master Map Data®

This product contains data surveyed at one or more of the following scales: 1/1250, 1/2500 & 1/10000.
The representation of a road, track or path is no evidence of a right of way. The alignment of tunnels is approximate.
Heights are given in metres above Datum.
Produced June 2015 from Ordnance Survey digital mapping and incorporating surveyed revision available at this date.
This Site map product does not contain all recorded map information.
This map is reproduced from Ordnance Survey material with the permission of Ordnance Survey on behalf of the Controller of Her Majesty's Stationery Office © Crown copyright. Unauthorised reproduction infringes Crown Copyright and may lead to prosecution or civil proceedings.
Plandescil Ltd licence no. AL100005917.

