


Issue Status			
<b>FOR PLANNING</b>			
This drawing is copyright. Only figured dimensions to be worked to.			
Revision	Drawn	Check	Date

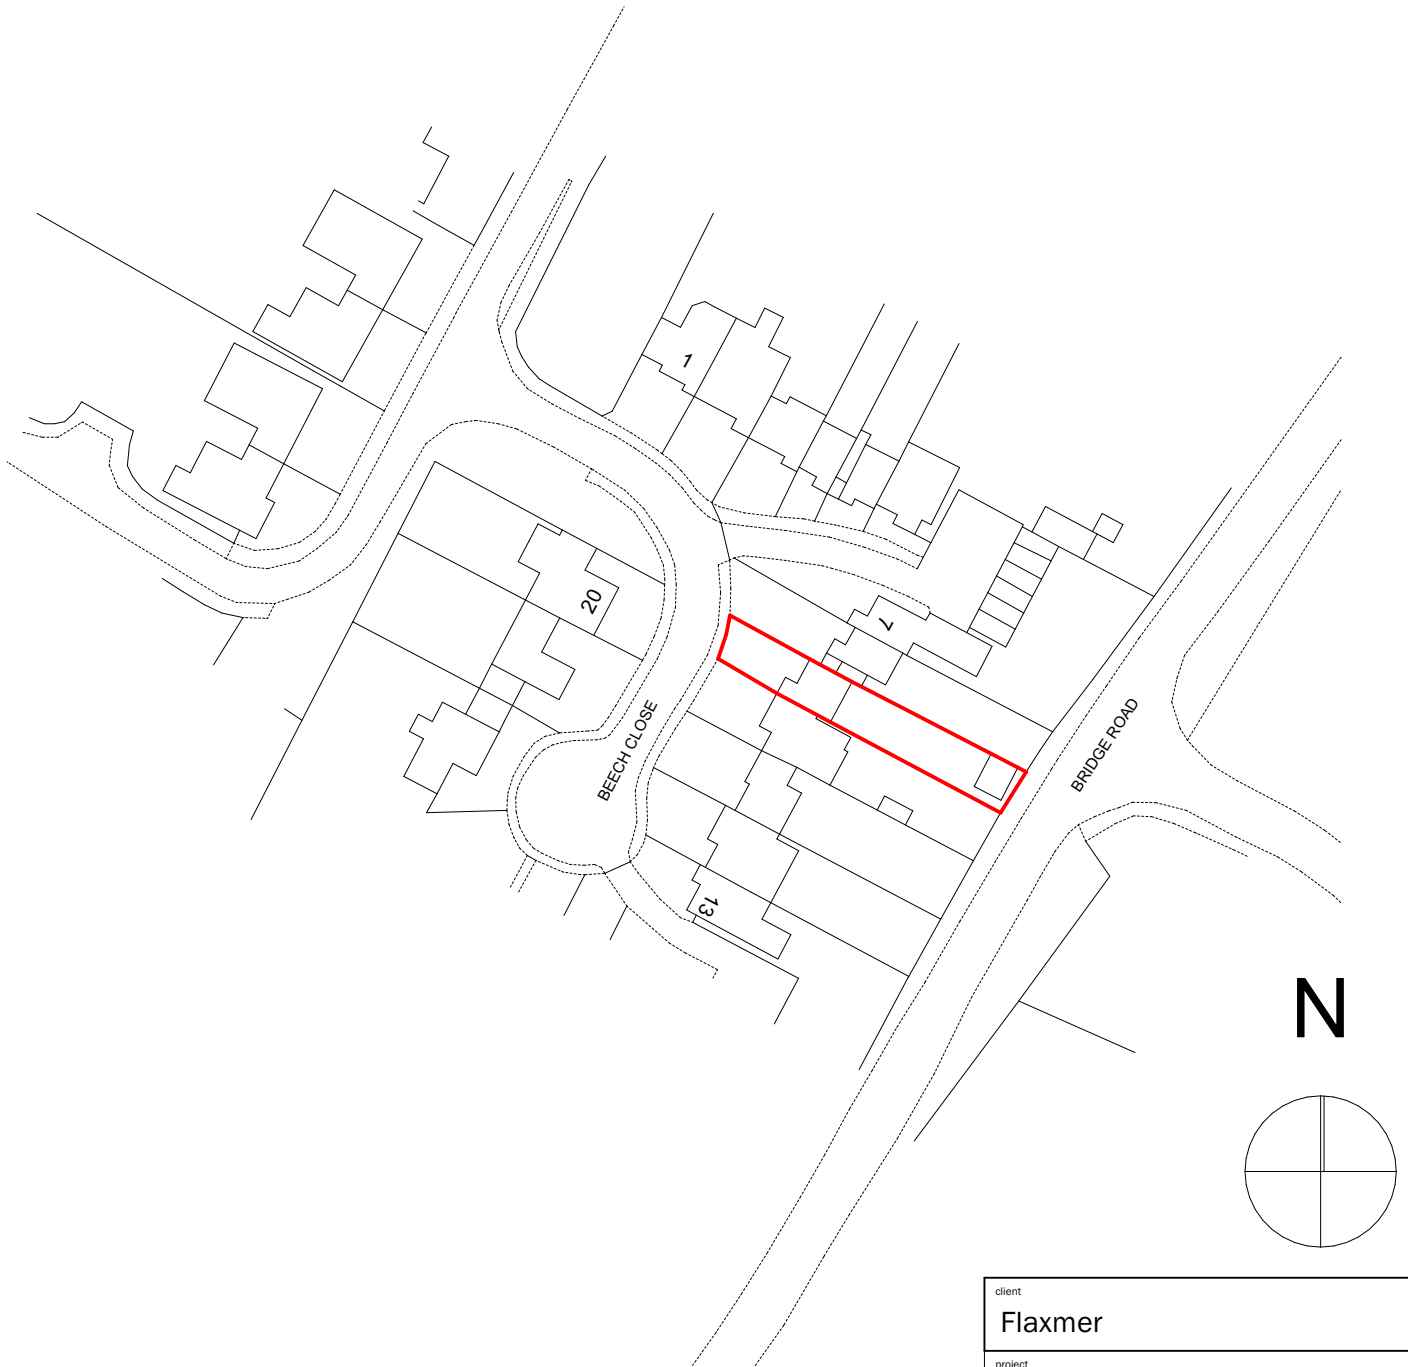

Site Location Plan @ 1:1000

client		
Flaxmer		
project		
Proposed Extension at; 9 Beech Close, Diss		
drawing		
Site Location Plan		
drawn / date	scale	@ A4
BB / March 2021	1:1000	
check	FIH	



**ARCHITECTURE + PLANNING**  
www.brown-co.com

Nonich 01603 629871 Brigg 01652 654833  
St Neots 01480 213811 Banbury 01295 273555  
Brown & Co Registered Office: Granta Hall, Finkin Street, Grantham, Lincolnshire, NG31 6QZ.  
Registration no: 0C302092. Registered in England & Wales.

21	033324	001
----	--------	-----