

VICTORIA ROAD ELEVATION D



STATION LANE ELEVATION A

BANK ELEVATION C

RESTAURANT ELEVATION B

STATION LANE COURTYARD ELEVATION A (cut)


VICTORIA ROAD COURTYARD ELEVATION D (cut)

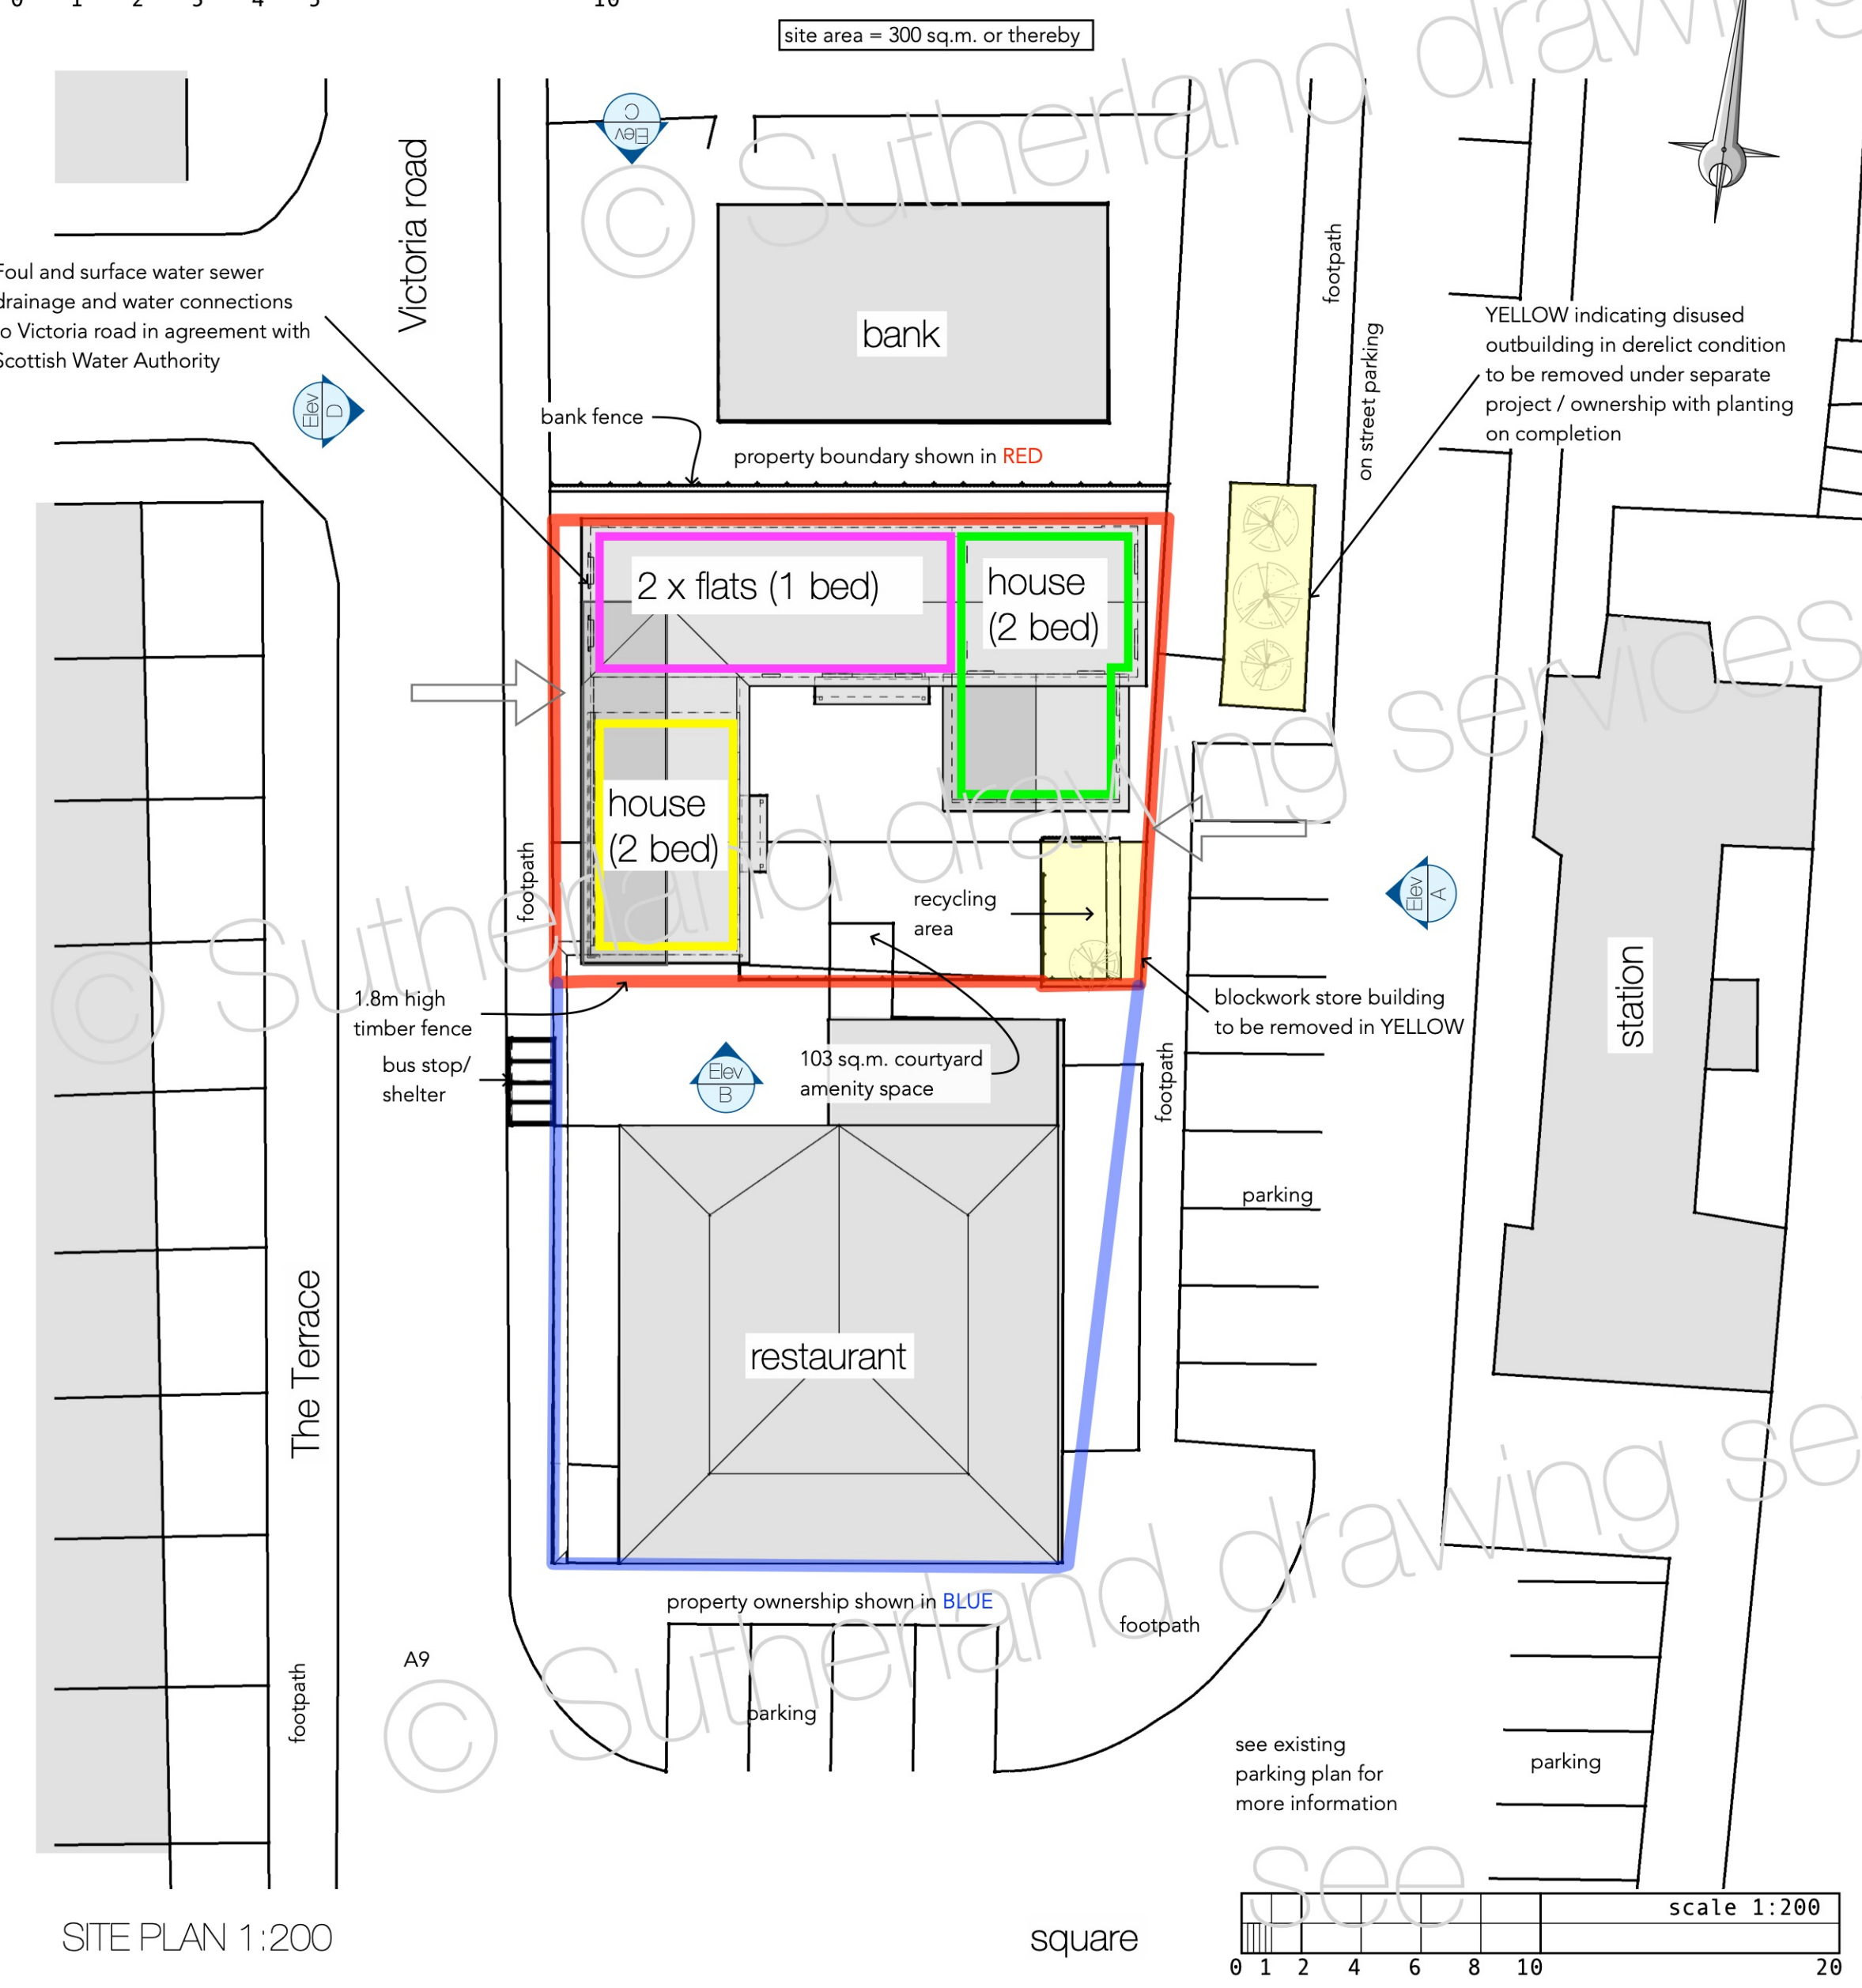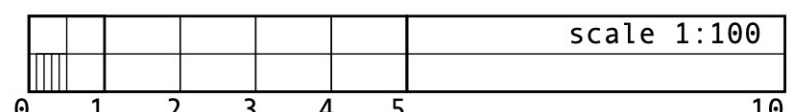


COURTYARD VIEW FROM RESTAURANT



VIEW FROM PARK TERRACE JUNCTION

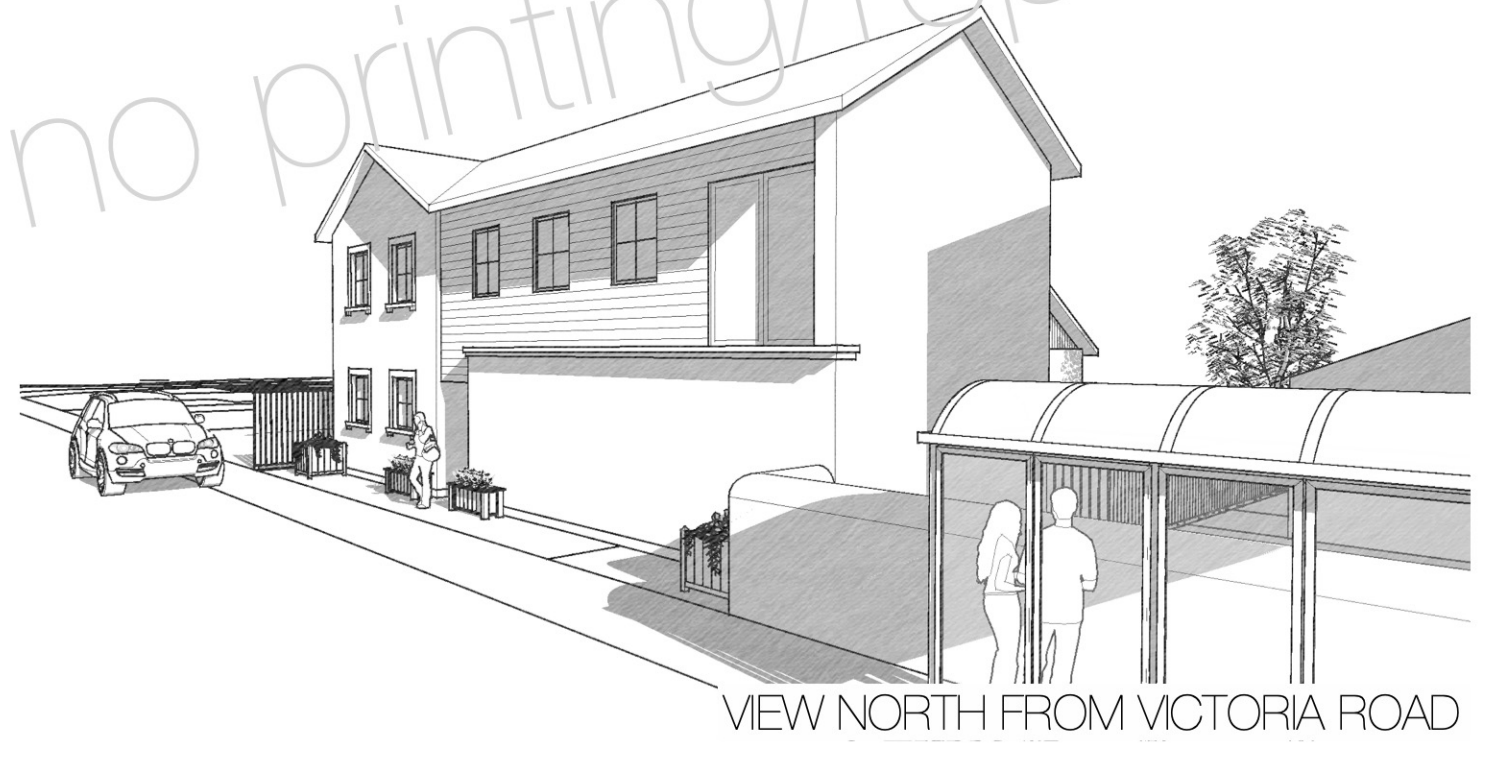

VIEW NORTH FROM VICTORIA ROAD

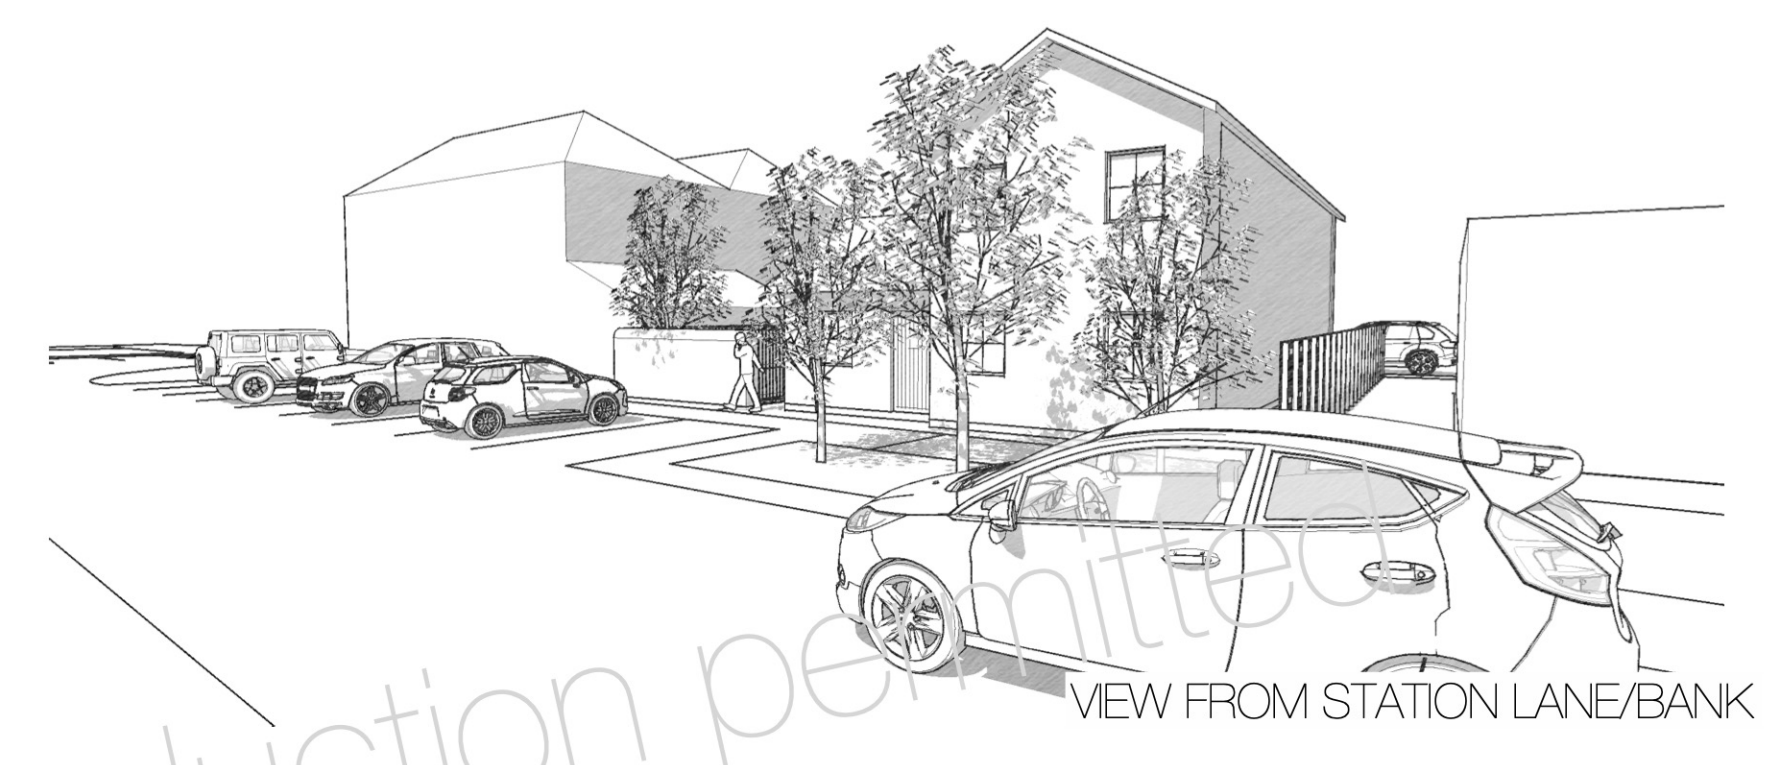

VIEW FROM STATION LANE/BANK



STATION LANE APPROACH VIEW

The design shown is a concept and indicative of a possible arrangement on site for the purposes of outline planning appraisal only. Full and detailed design in due course to be subject to a detailed and full planning application.

SUTHERLAND DRAWING SERVICES

Tel : 07759533707
 email : sutherlanddrawingsservices@gmail.com
 web : www.sutherlanddrawingsservices.com

Project:
 PLOT Sunnyside, Victoria Road, Brora KW9 6QN
 Proposed new homes
 (Indicative concept design)

Drawing: plan, elevations etc

Sheet: A1 / PL01 Date: 23rd March 2021

Scale: 1:200 / 1:100 Ref: 17 - 031 Rev: -

Sunnyside, Victoria Road, Brora KW9 6QN