



HGA(UK) Ltd
 Darach House
 Stoneyfield Business Park
 Inverness IV2 7PA
 T: 01463 221717
 F: 01463 224275
 email: hga@hgagroup.co.uk

CLIENT: ALBYN HOUSING SOCIETY LTD

PROJECT: CASTLE PARK
 DINGWALL

Drawing No.
3426:220

Rev.

**NEIGHBOUR NOTIFICATION
 PLAN**


Drawn:
 JM
 Date:
 JULY 19

Ck'd:
 Date:

Scale:
 1:2500 (A4)

NEIGHBOUR NOTIFICATION ADDRESSES

1. 3 Carnegie Court, Dingwall, IV15 9LA
2. 4 Carnegie Court, Dingwall, IV15 9LA
3. 5 Carnegie Court, Dingwall, IV15 9LA
4. 6 Carnegie Court, Dingwall, IV15 9LA
5. 7 Carnegie Court, Dingwall, IV15 9LA
6. 1 Macbeth Court, Dingwall, IV15 9AF
7. 13 St Andrews Road, Dingwall, IV15 9RS
8. 22 St Andrews Road, Dingwall, IV15 9RS

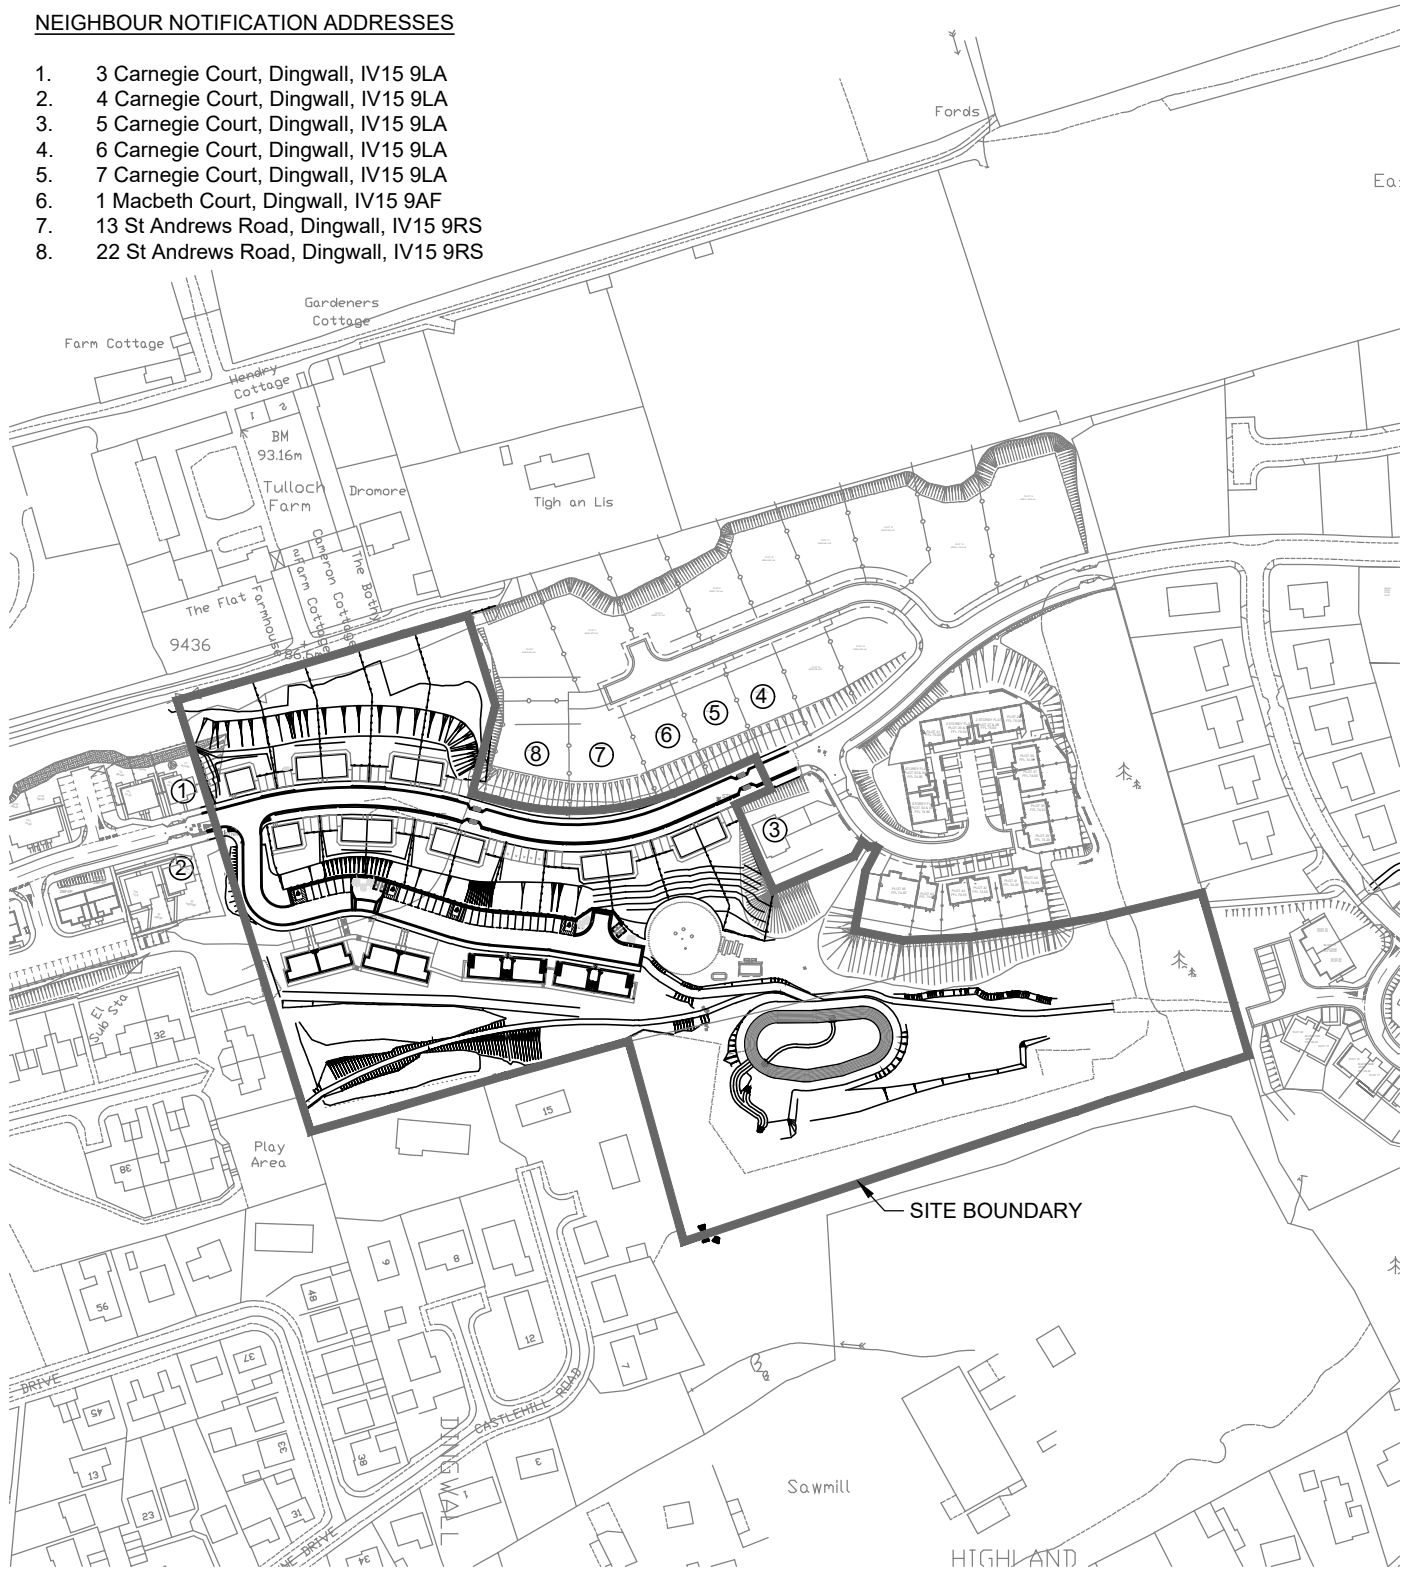

COORDINATES

E254243
 N860081

Rev. 'B.'
Rev. 'A.'