


LET'S WORK TOGETHER TO HELP THE ENVIRONMENT. PLEASE DON'T PRINT THIS DRAWING UNLESS YOU ARE REALLY REQUIRE TO.

**NOTES**

*GENERAL:*  
DRAWING TO BE READ IN CONJUNCTION WITH ALL OTHER RELEVANT DRAWINGS.

ALL DIMENSIONS AND LEVELS TO BE CHECKED ON SITE AND ANY DISCREPANCIES PRIOR TO THE COMMENCEMENT OF WORK RESOLVED.

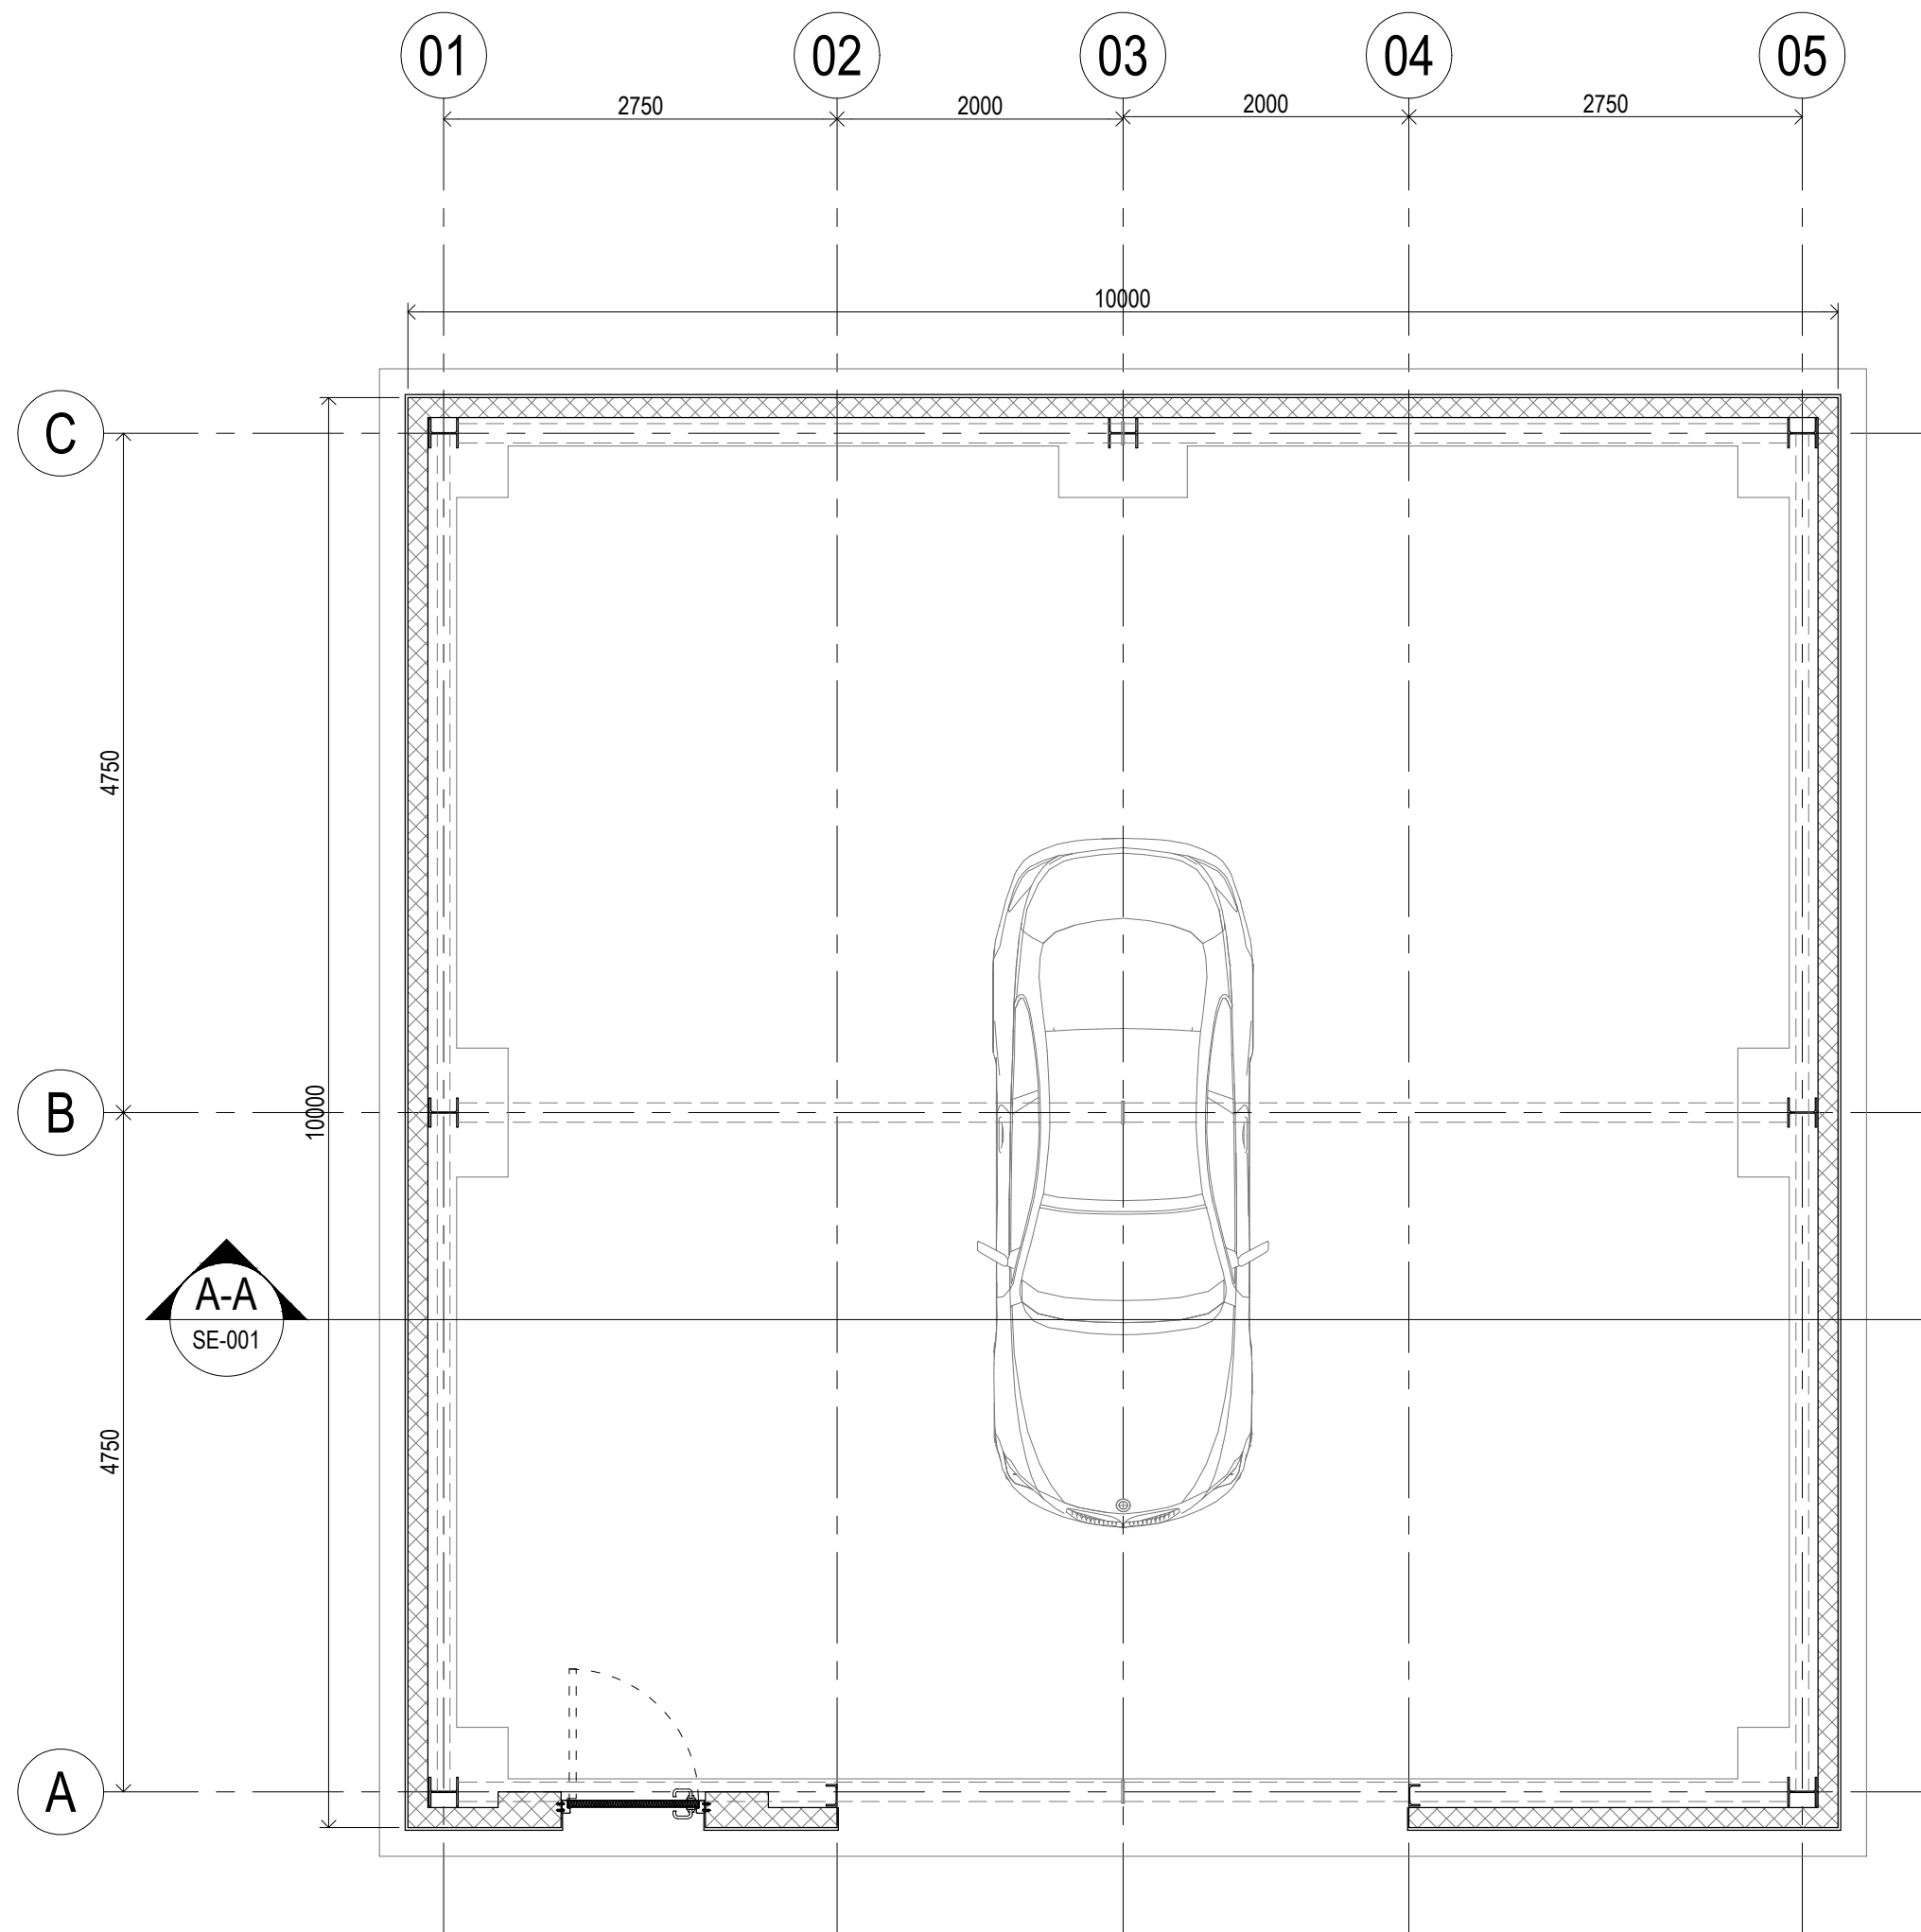

**Garage / Workshop Plan**

Scale: 1:50

Rev.	Date	Description	By	Chkd	Apprvd
-	-	-	-	-	-

**PLANNING SUBMISSION**

*Applicant:*  
**Gary Houston**  
16 Weir Road, Ardrossan, KA22 7ET

*Project Description:*  
**Proposed Garage / Workshop To Rear of Garden**

*Drawing Details:*  
**Garage / Workshop Plan**

Drawn by: - Date: 26.03.21

Drawing No.: **004-PL-GA-001** Revision: -

Drawing Scale: As Shown @ A3