



Front Elevation

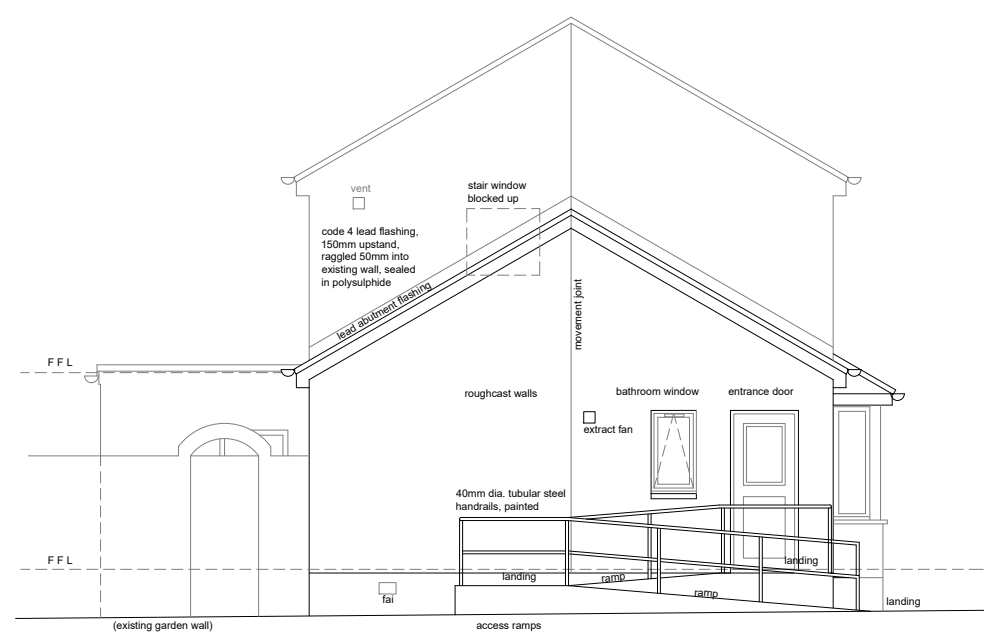

Side Elevation

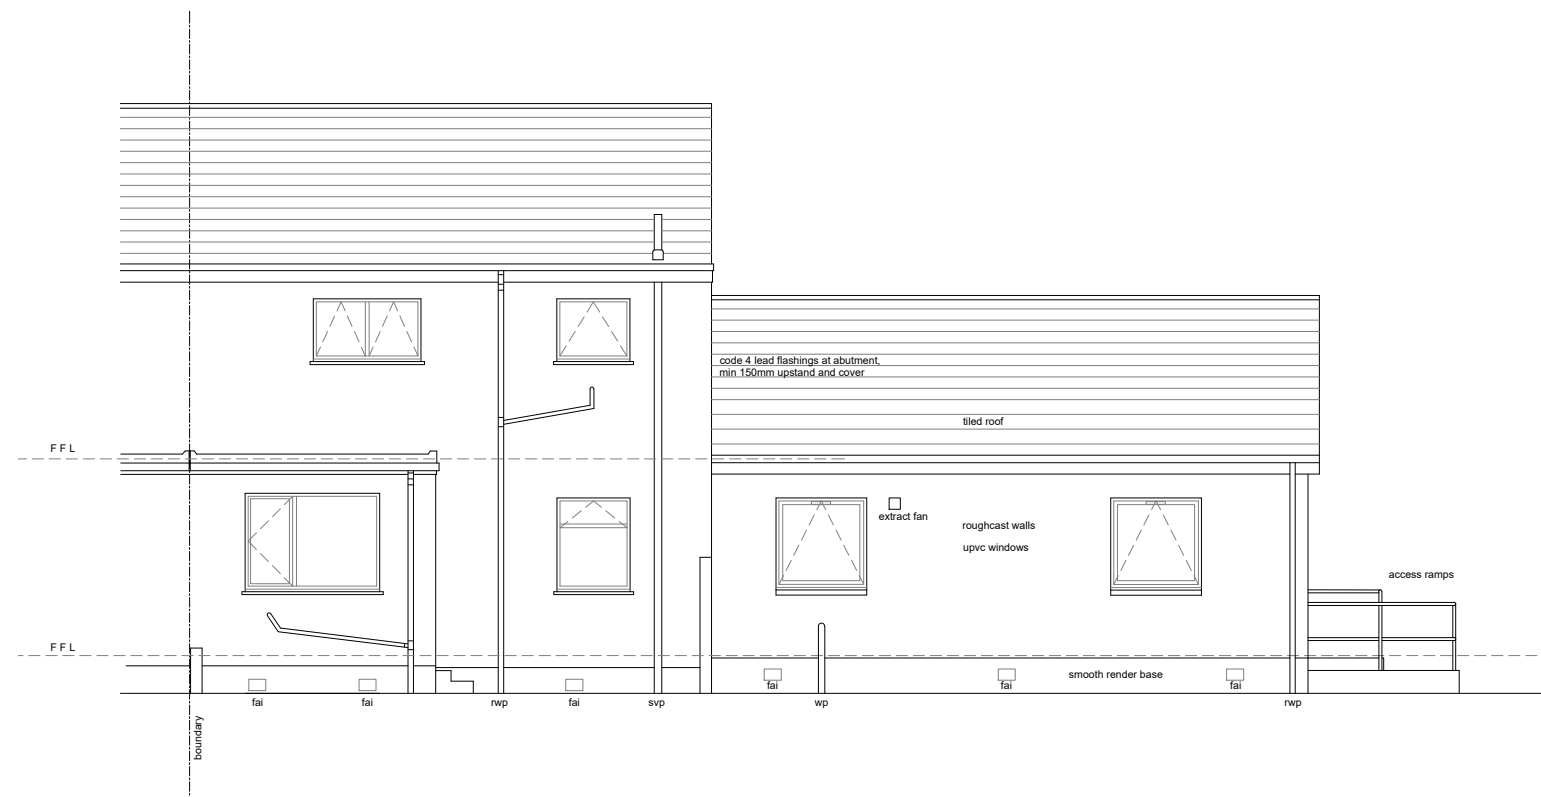

Rear Elevation



Proposed Extension
53 Caldon Road, Irvine.
KA12 0RH

Elevations as Proposed

1:100 scale @A3

Apr 21

