


Section AA

Note:
Window at head of stair to be blocked up. Rendered block outer leaf, 100mm timber kit inner leaf, insulated. Existing ventilated cavity to be maintained.

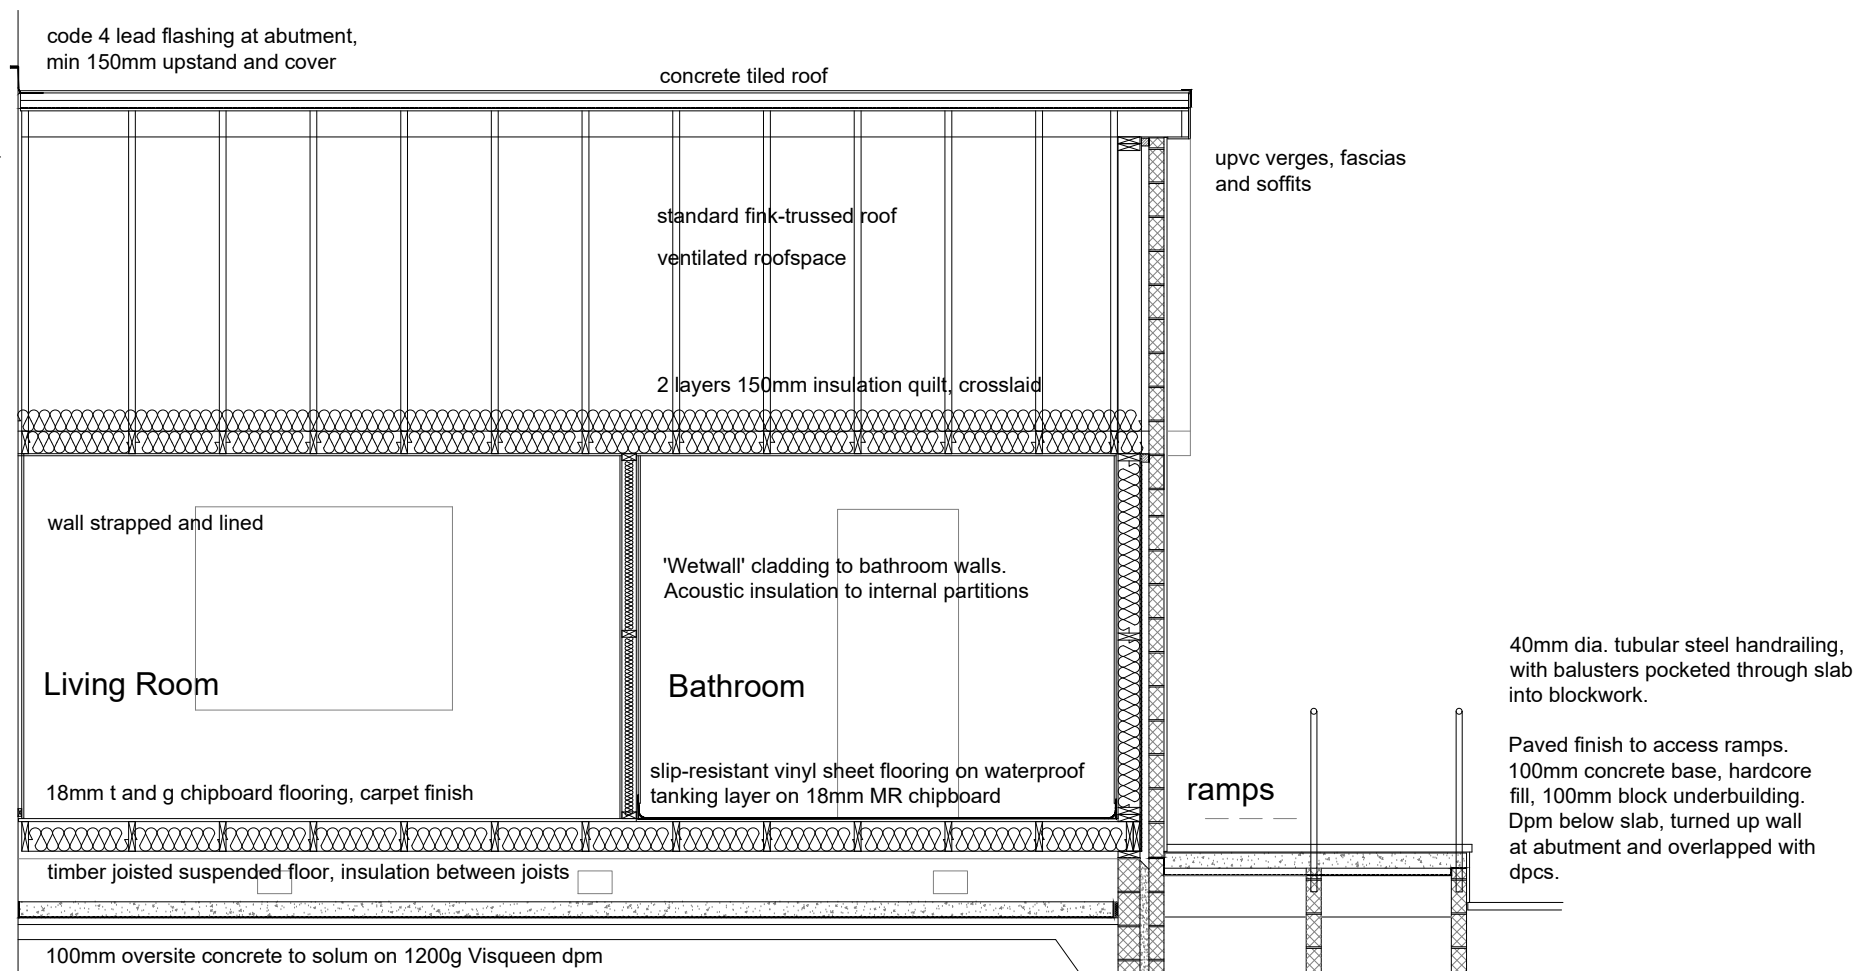

Section BB

Proposed Extension
53 Caldon Road, Irvine.
KA12 0RH

Sections AA and BB as Proposed

1:50 scale @A3

Apr 21

