



Block plan 8 Oldbury Road Tewkesbury

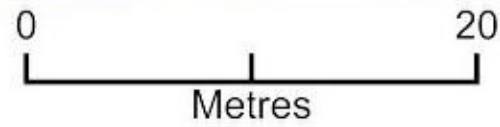

Date Produced: 09 Apr 2021
Plan Reference Number: TQRQM21099101306811
Scale: 1:500 @ A4

© Crown copyright and database rights 2021 OS 100042766

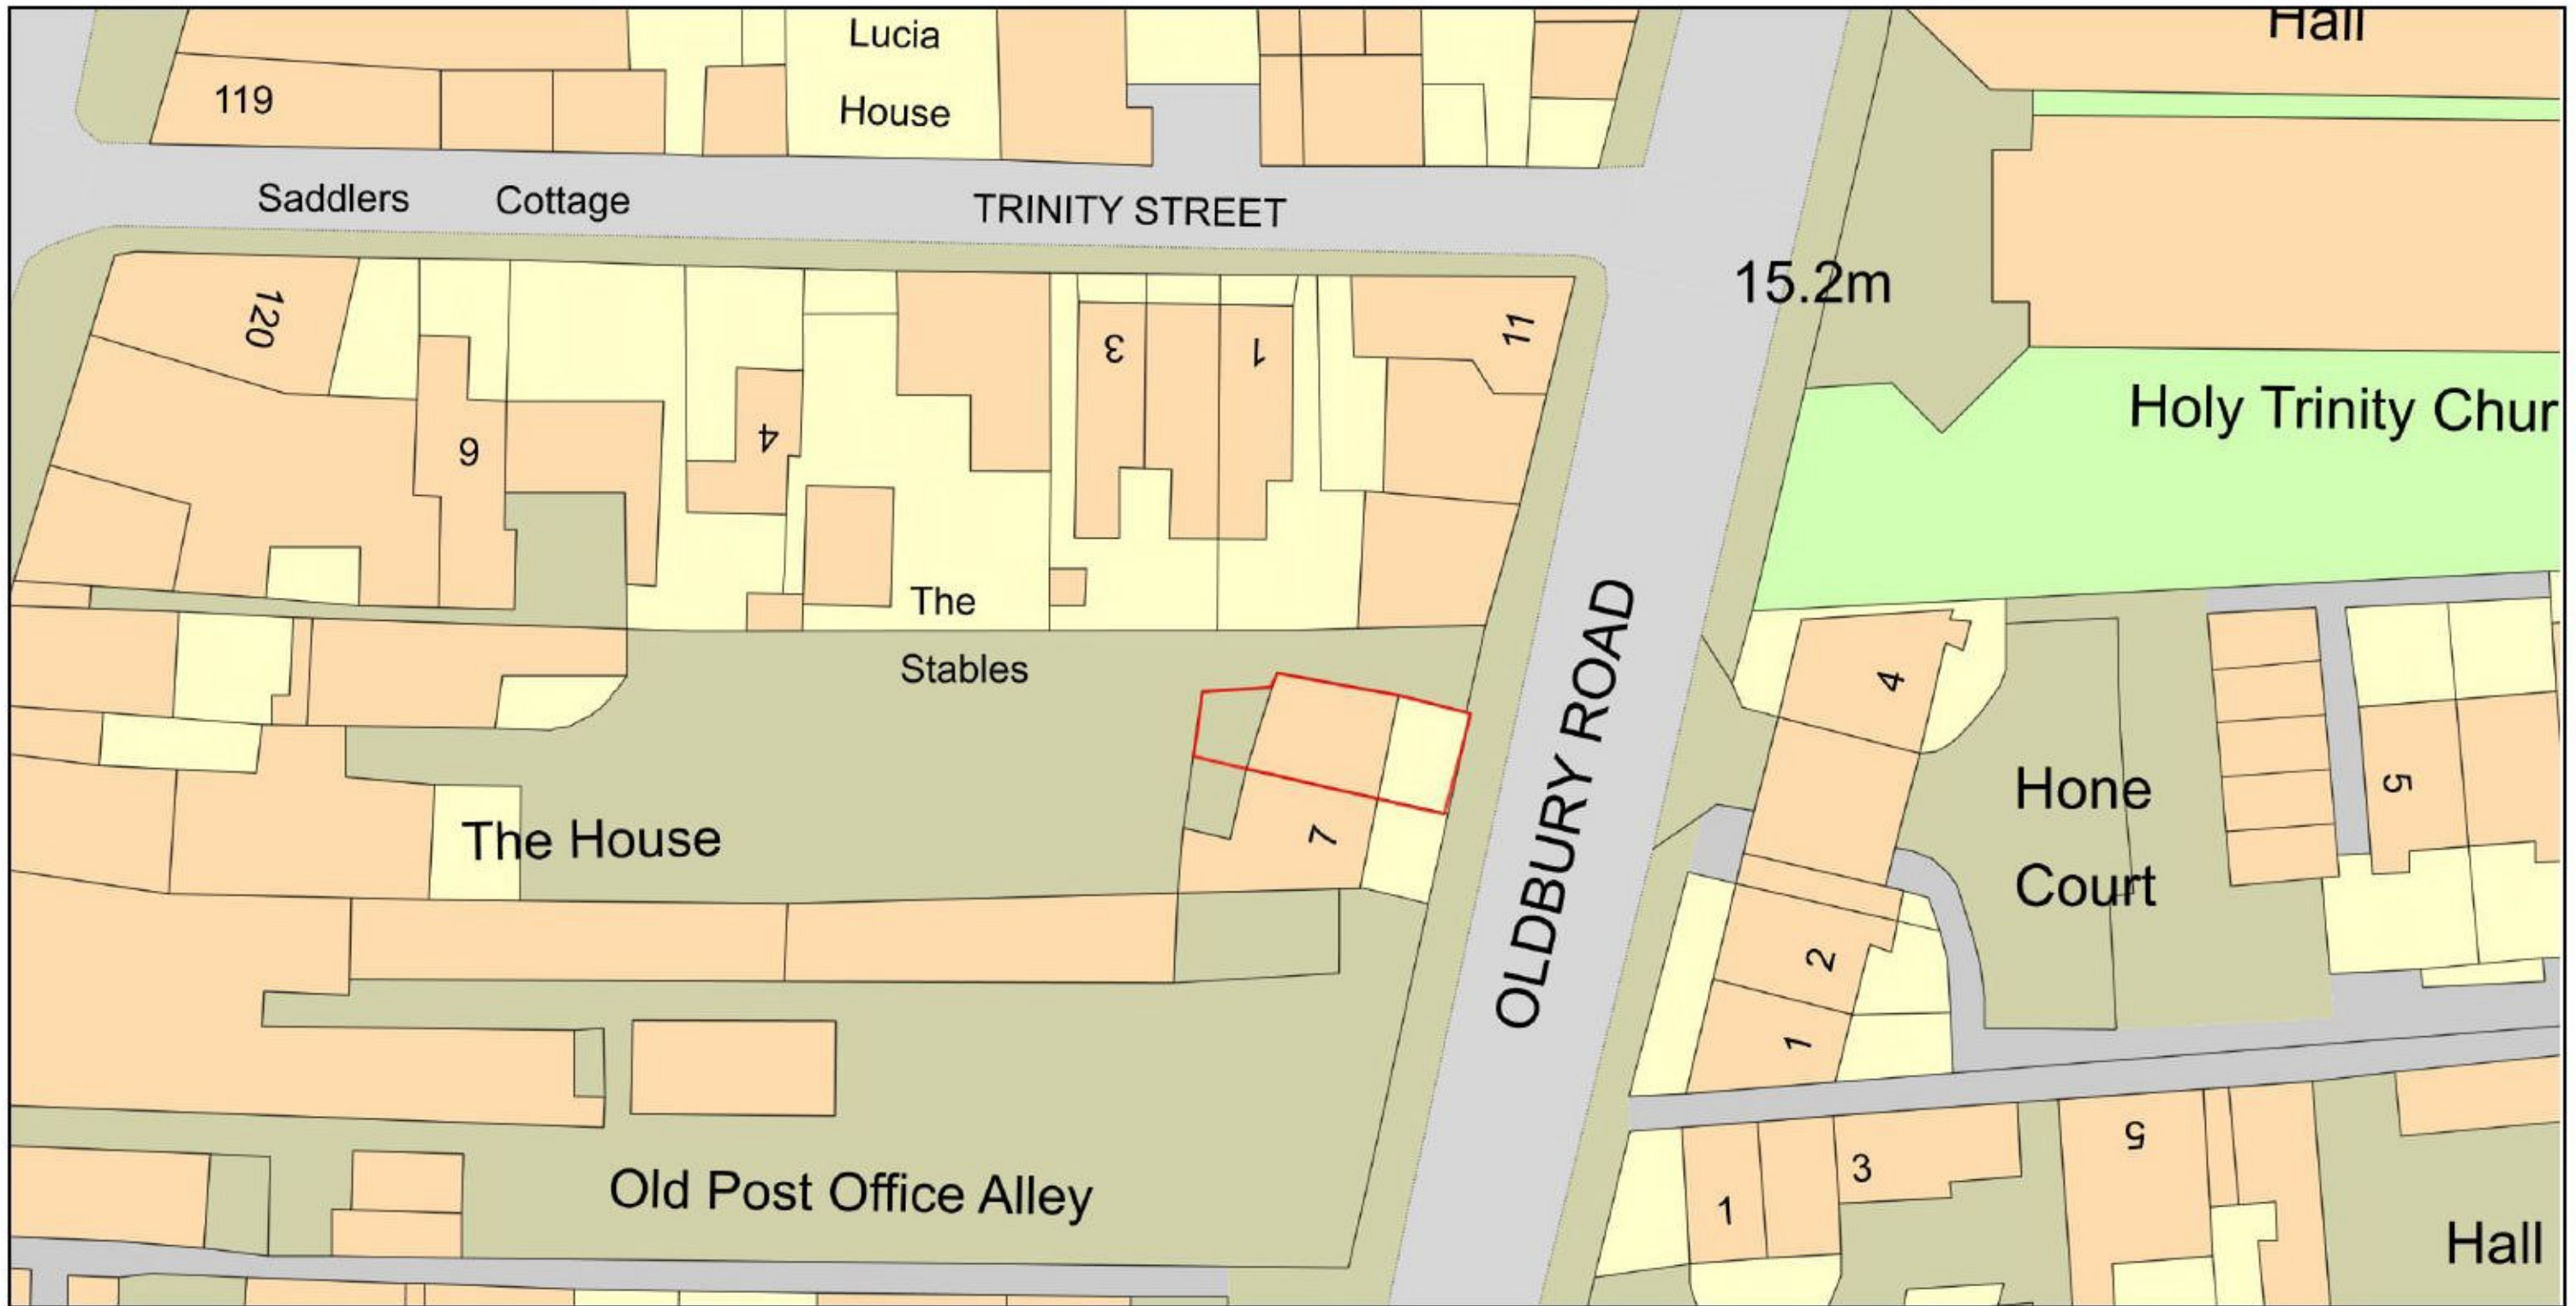