



Proposed ground floor extension and alterations

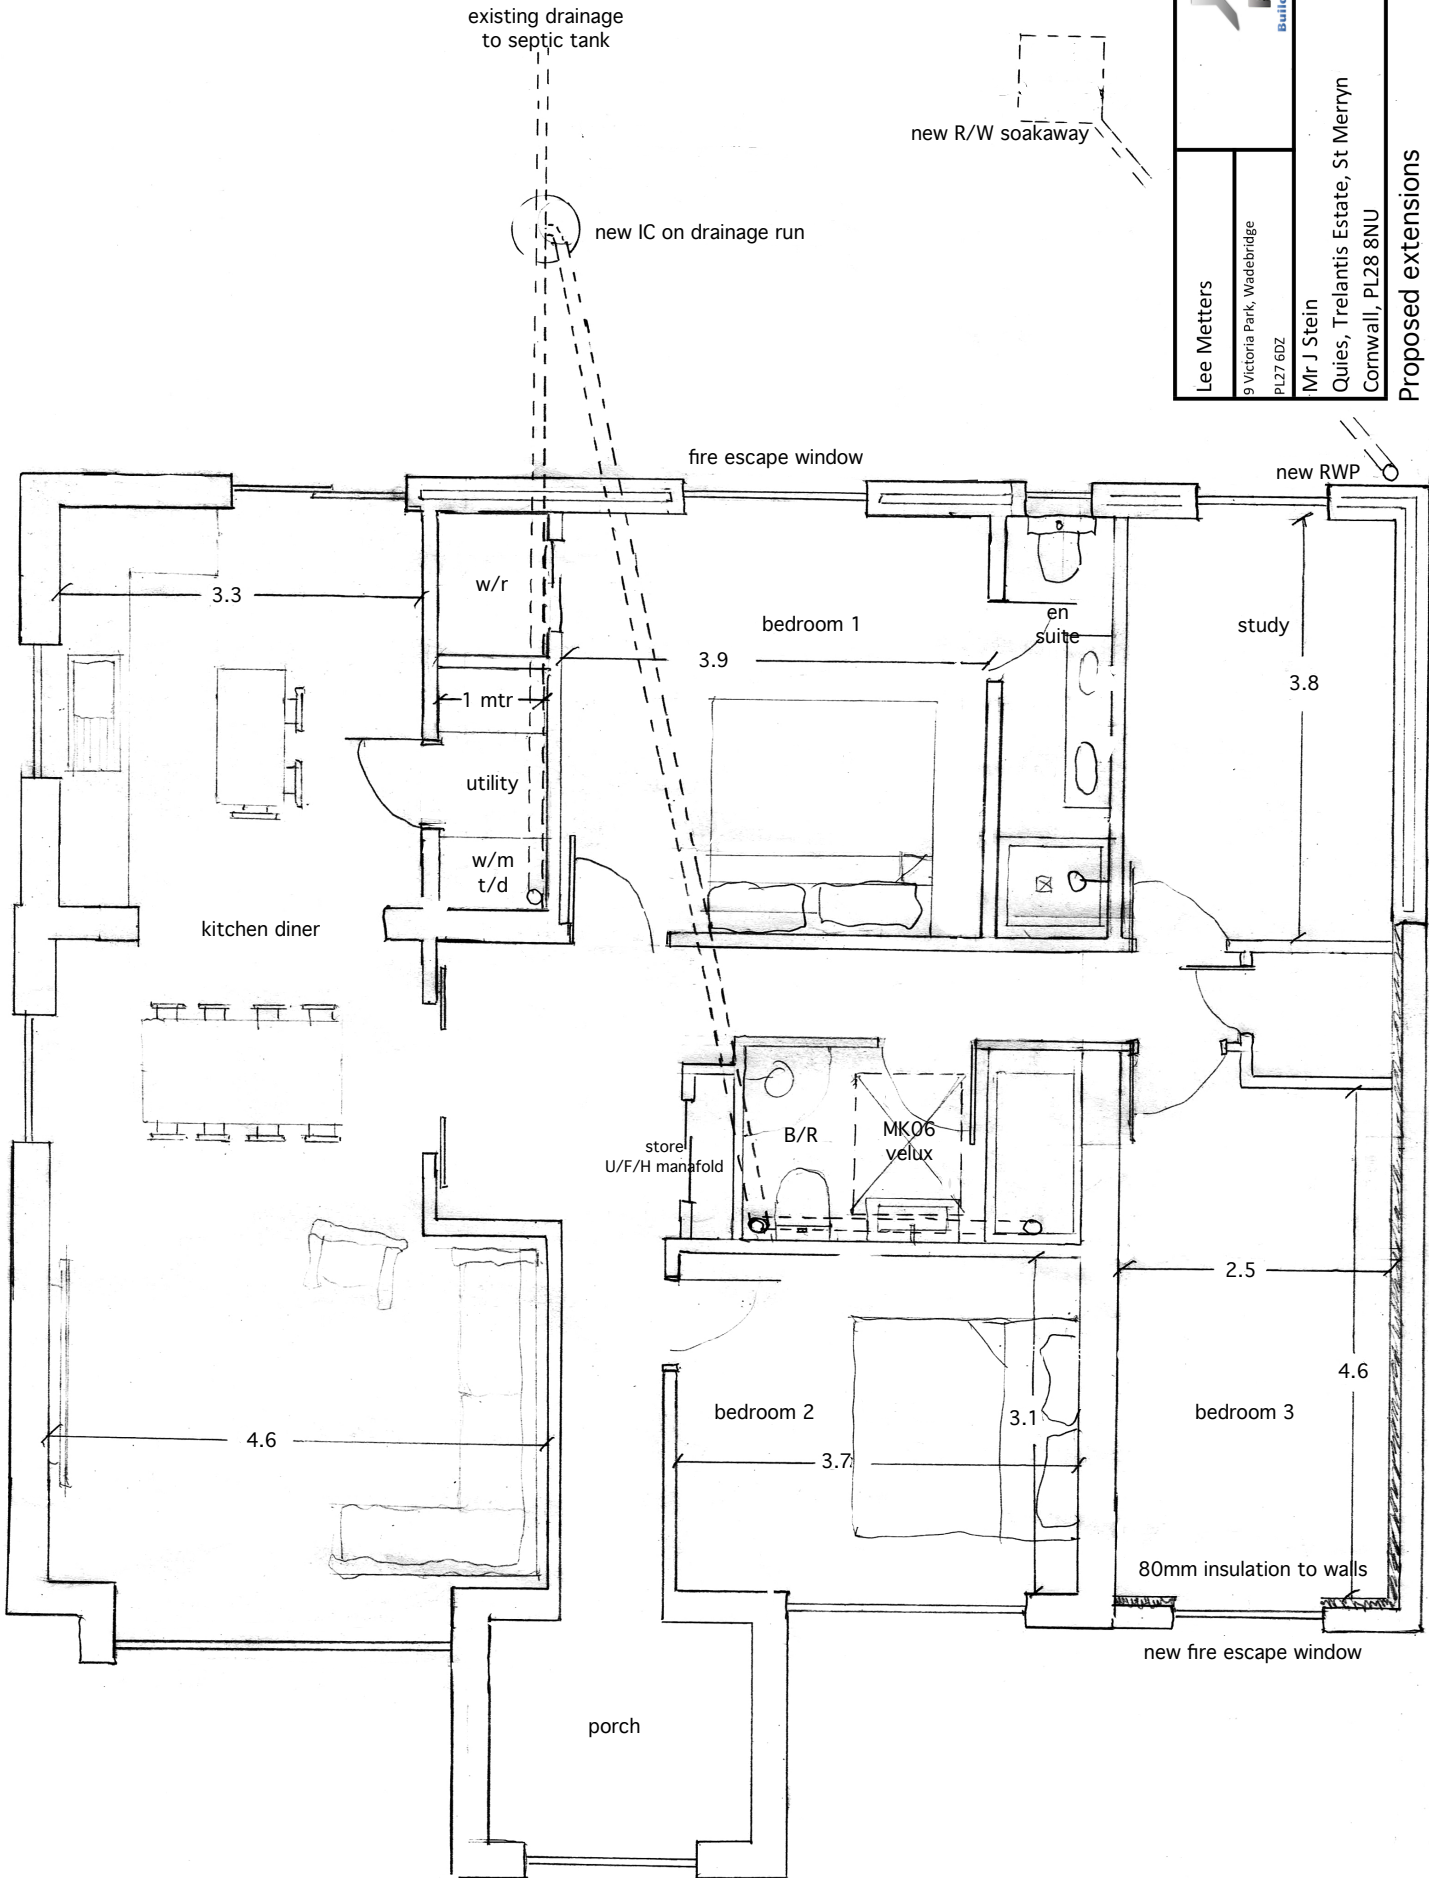

	Date: 08-02-2021
	Scale: 1:50 @ A3
Lee Metters 9 Victoria Park, Wadebridge PL27 6DZ	Mr J Stein Quies, Trelantis Estate, St Merryn Cornwall, PL28 8NU
	Drawing No. 1 a

Proposed extensions