


NOTES:

1. All dimensions and levels are to be checked on site by the Main Contractor before work commences. The Architect is to be informed immediately of any discrepancies.
2. Do not scale for construction purposes. Use written dimensions only.
3. Larger scale drawings are to be used over smaller scale drawings.
4. All dimensions are in millimetres unless otherwise stated.
5. If in doubt ask.

REV	DATE	NOTES

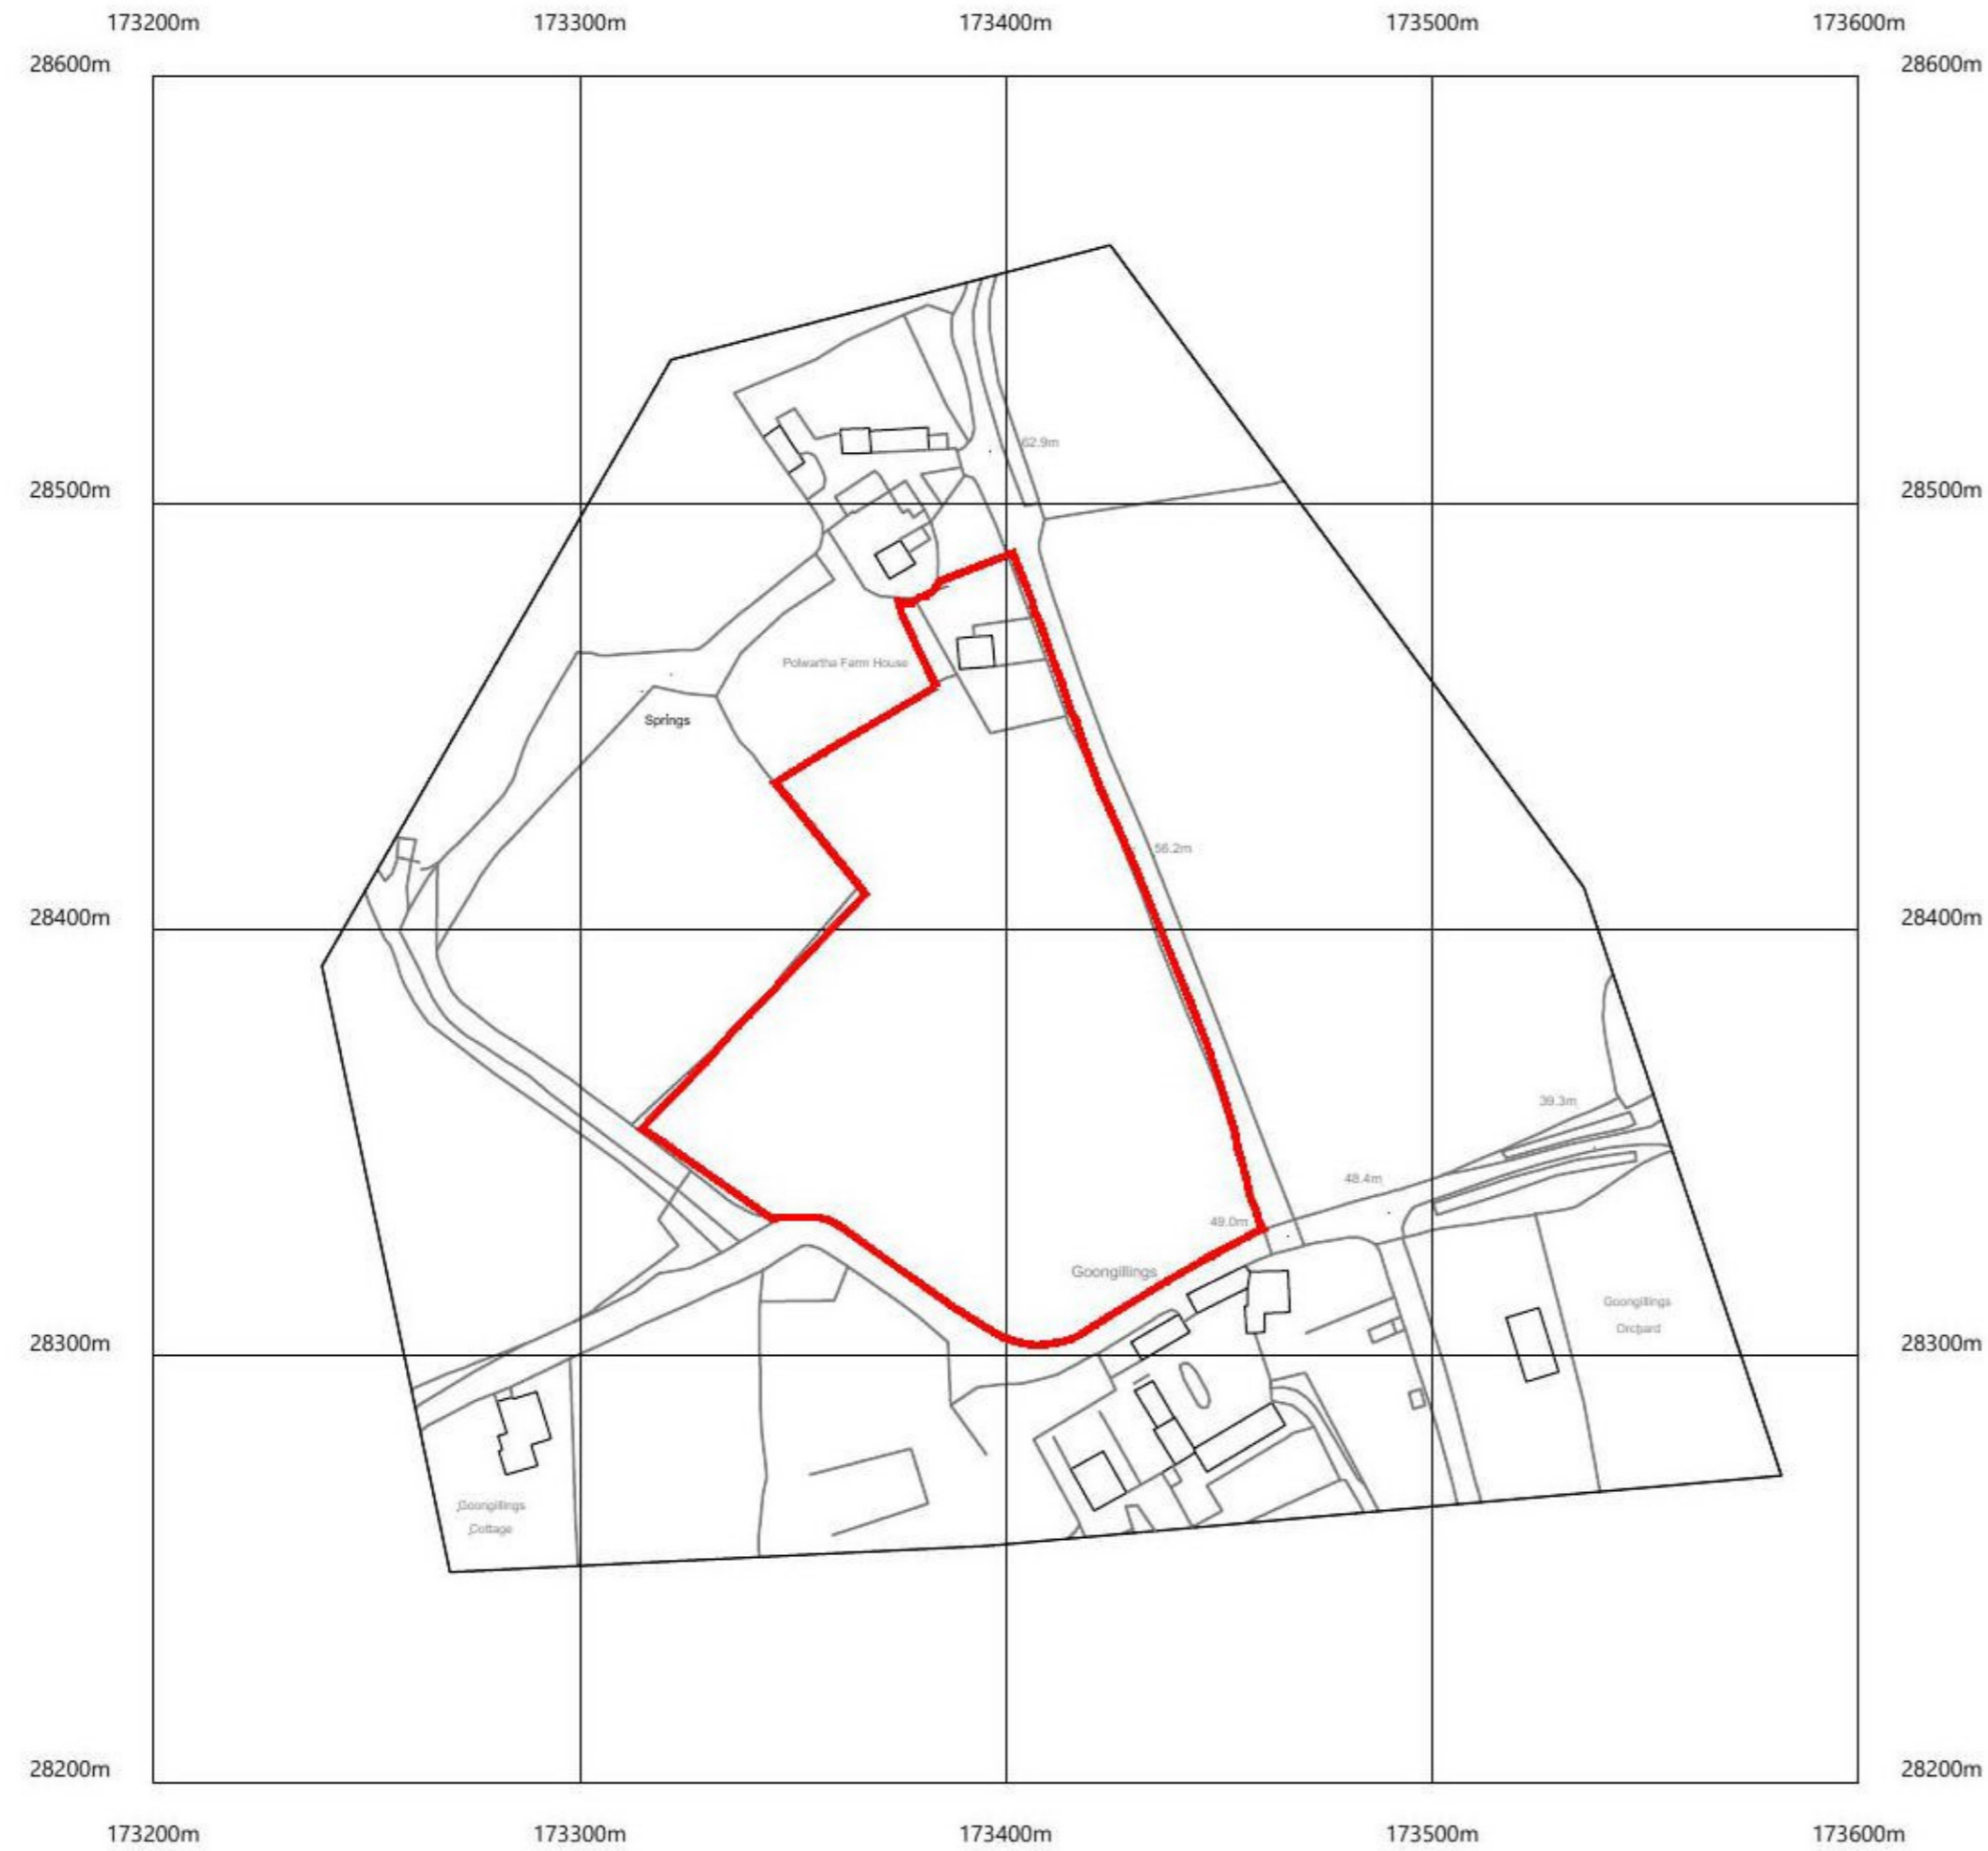

Status

PLANNING

Client Bernard and Mairi Vella

Address Polwartha Farmhouse
Bowling Green Road
Constantine
TR11 5RP

Drawing Title Location Plan

Scale 1:1250 Drawn by BV

Date 21.02.21 Rev. .

Drawing No. V01-000.2021



Polwartha Farmhouse
Bowling Green Road
Constantine, TR11 5RP