



Location Plan 1:1250

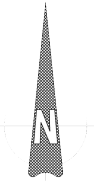

Block Plan 1:500

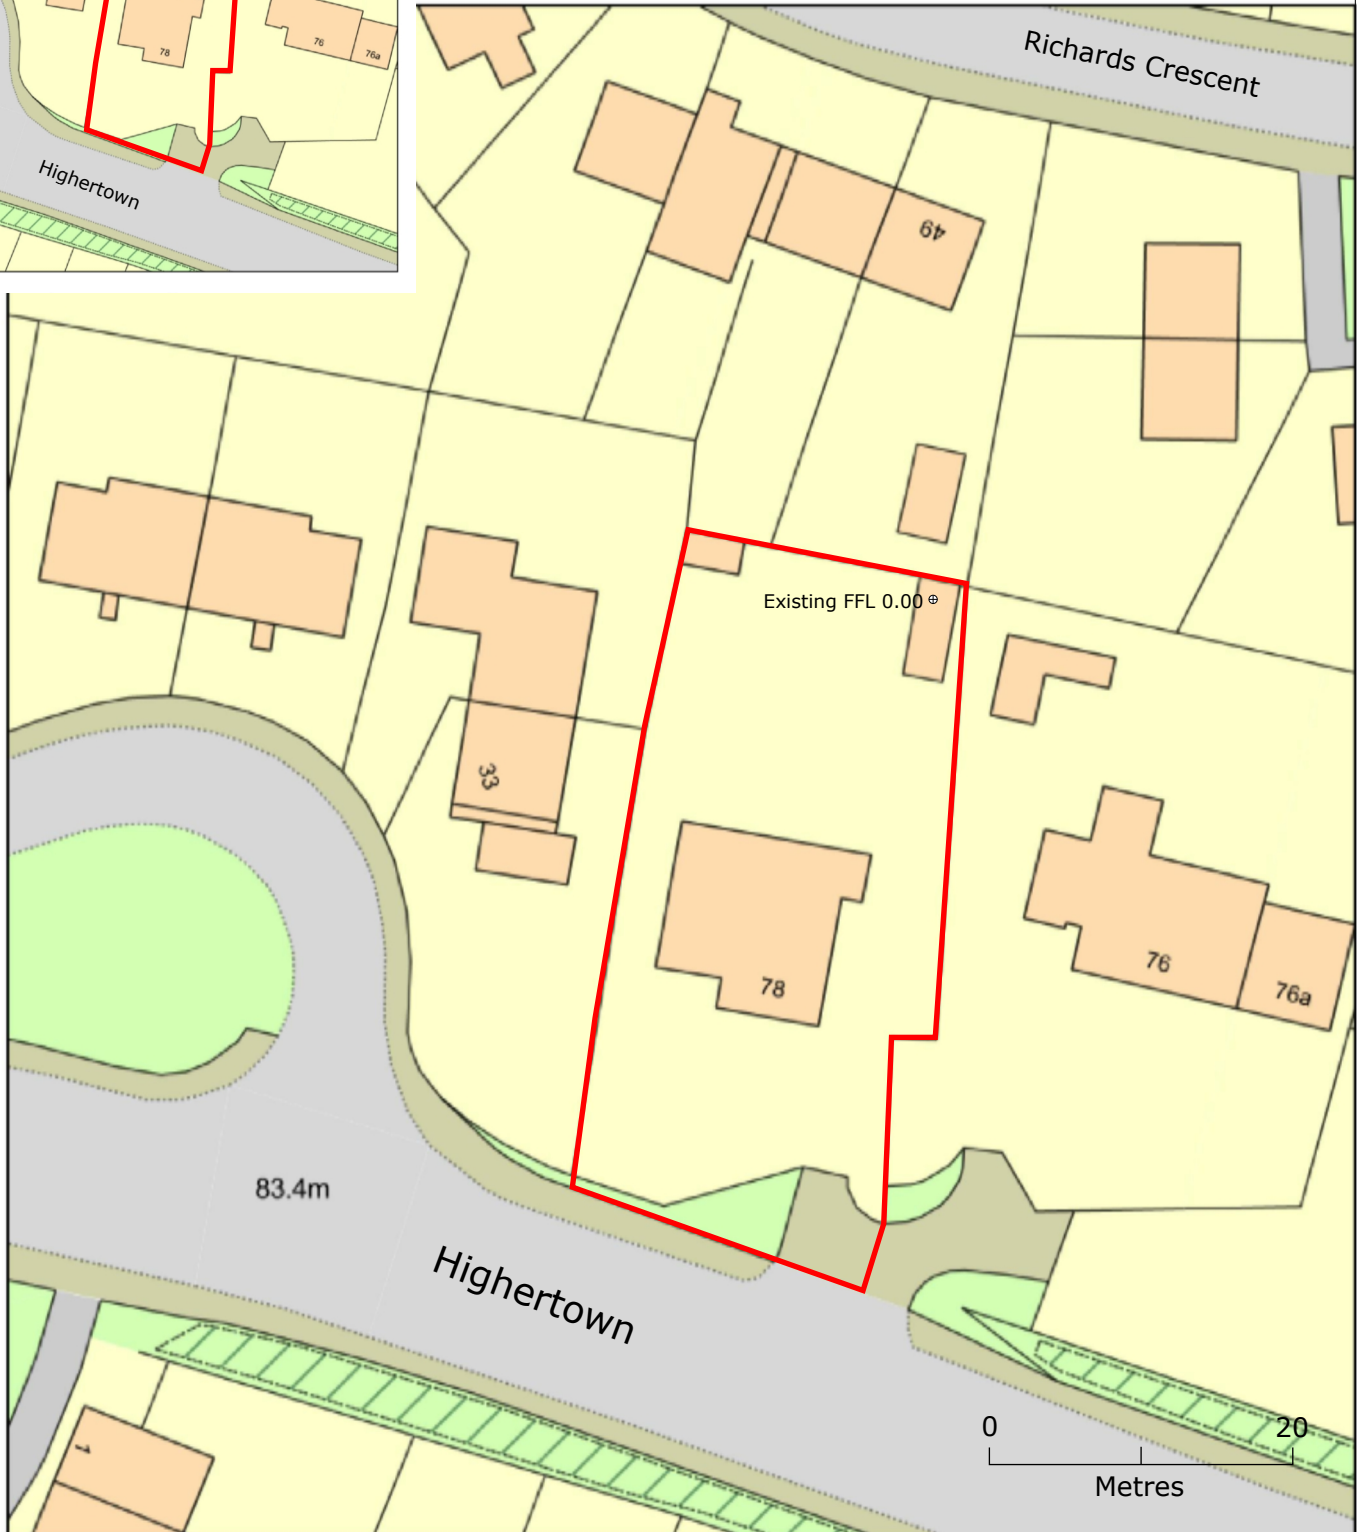

Proposed alterations
78 Highertown
Truro

Title	Location and block plan
Drawing No.	RP 000
Date	Nov 2018
A4	1:500 1:1250