



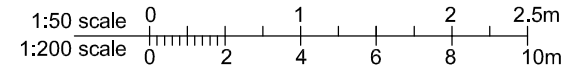

SIR WILLIAM DUNCAN PLATFORM LIFT LOCATION PLAN

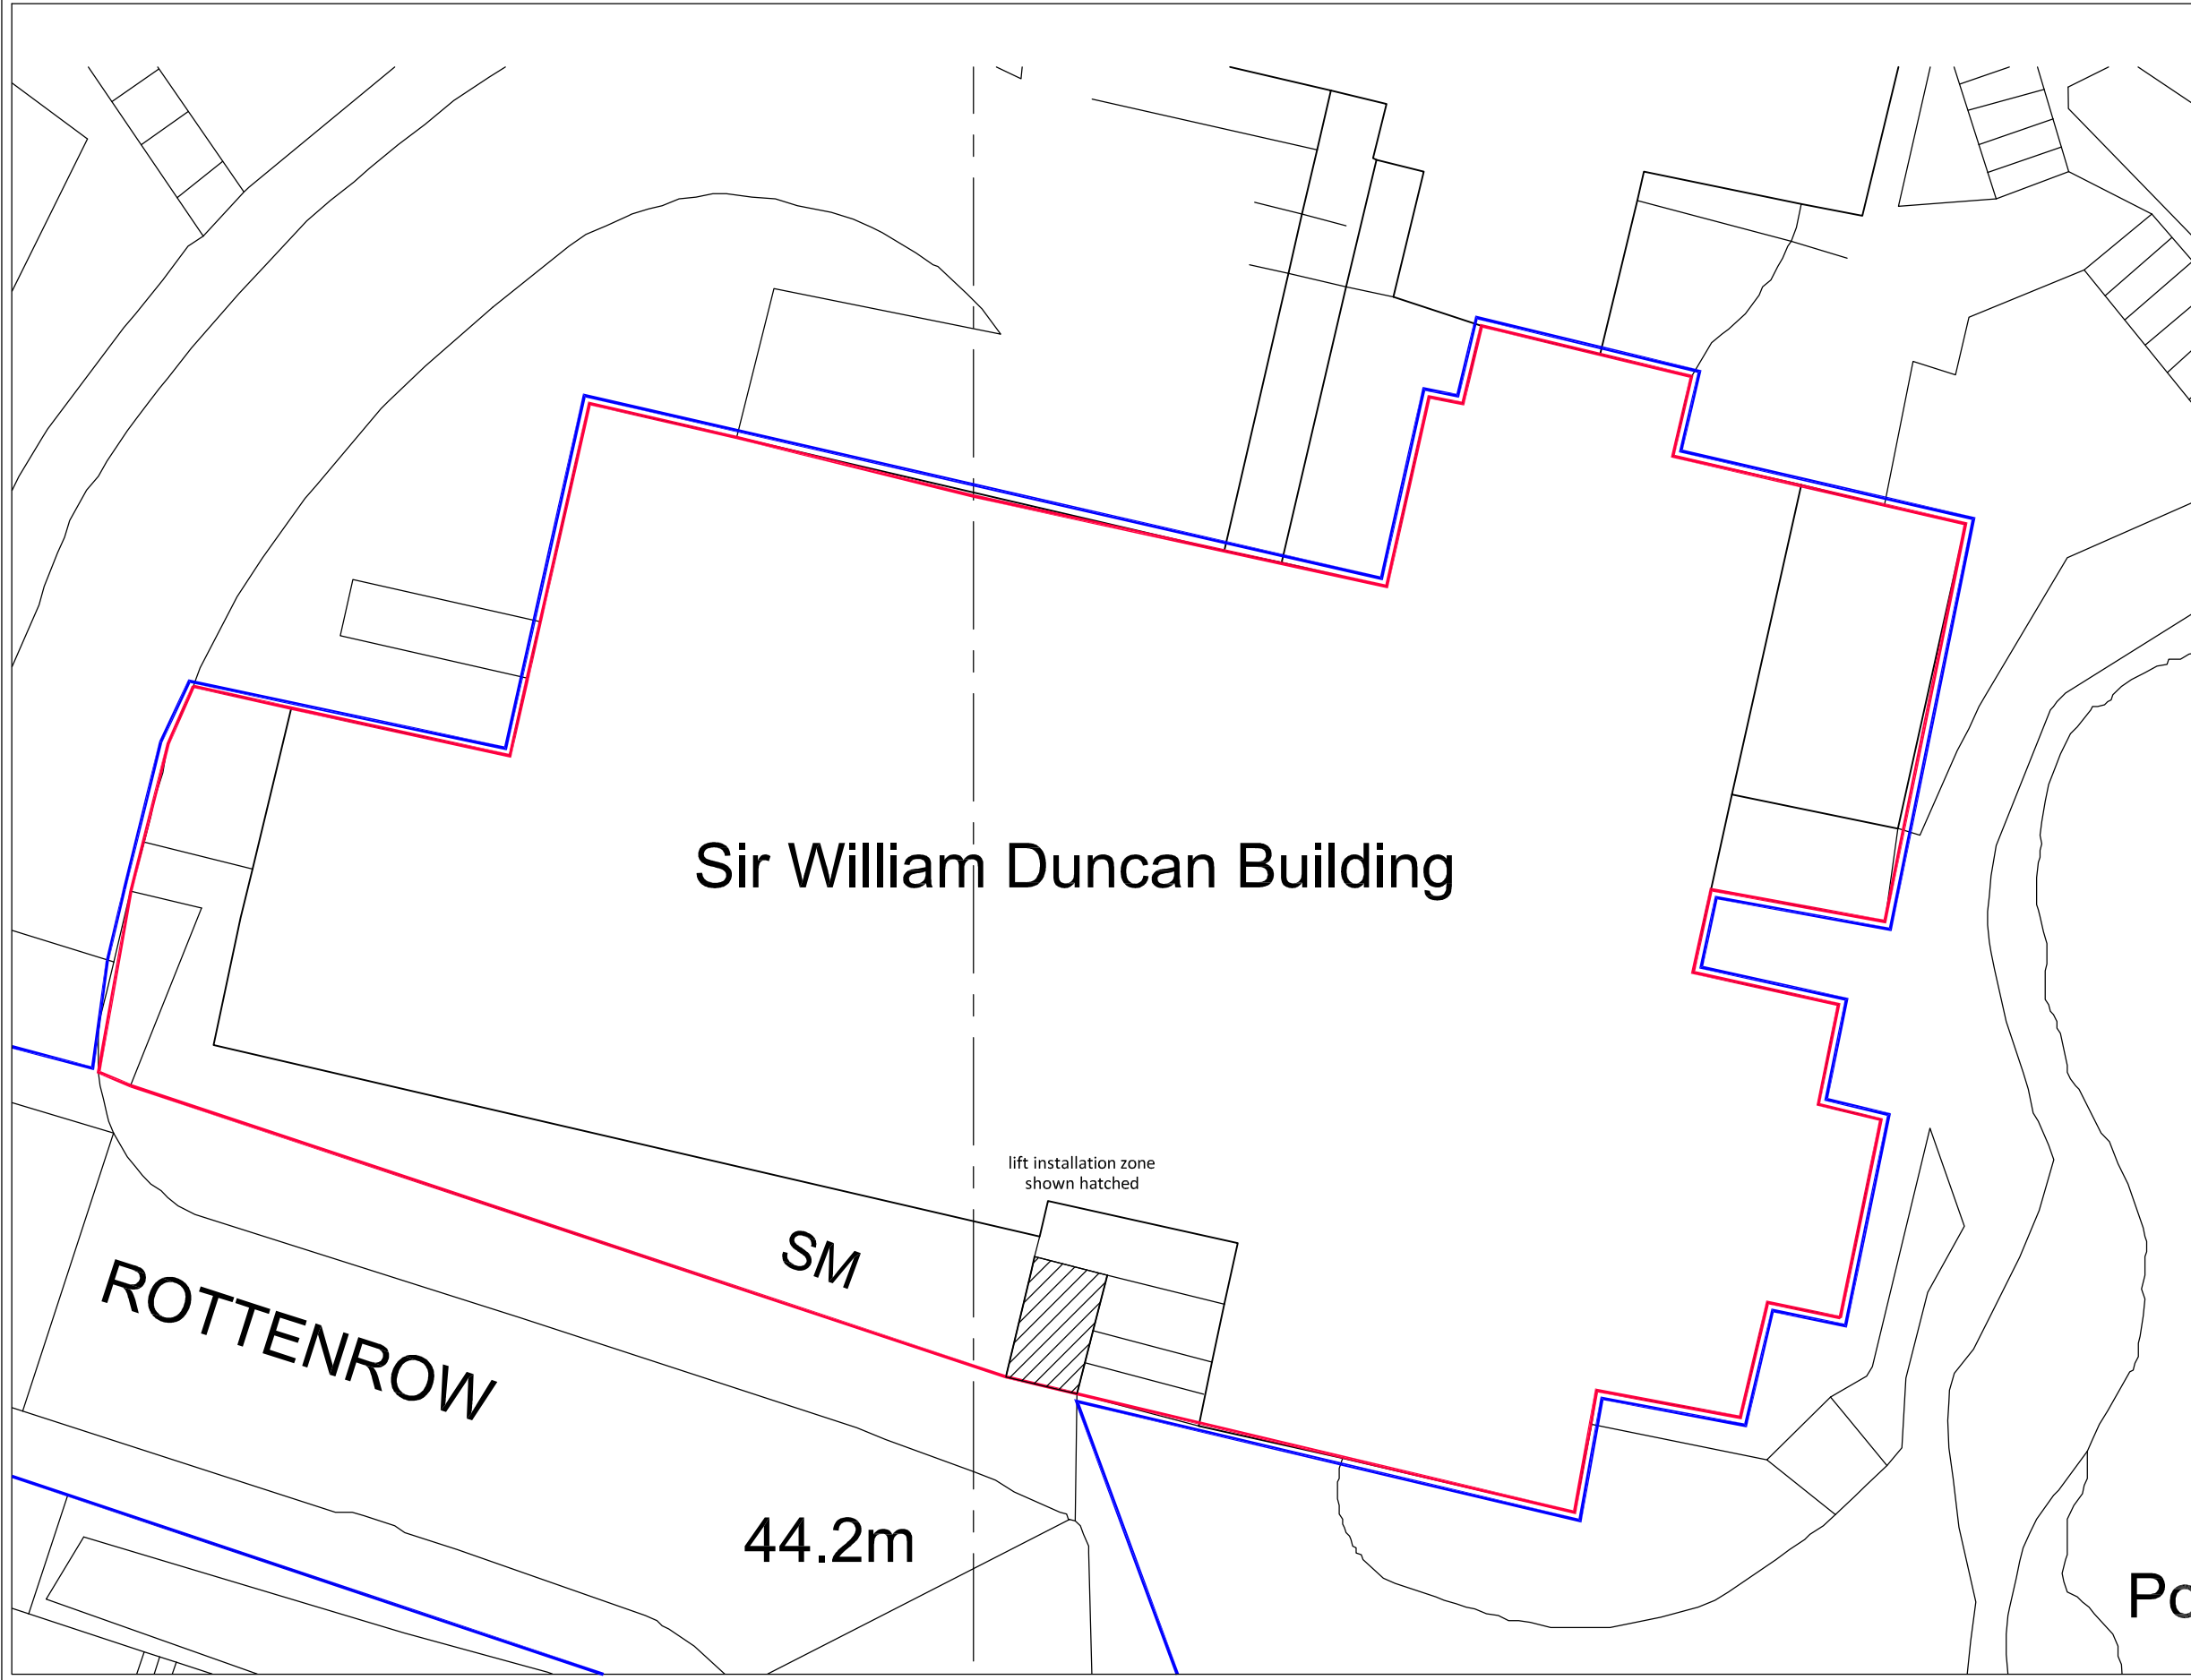

The use of this data by the recipient acts as an agreement of the following statements. Do not use this data if you do not agree with any of the following statements:
 All drawings are based upon site information supplied by third parties and as such their accuracy cannot be guaranteed.
 All features are approximate and subject to clarification by a detailed topographical survey, statutory service enquiries, and confirmation of the legal boundaries.
 The controlled version of this drawing should be viewed in DWF or PDF format not DWG or other formats.
 All prints of this drawing must be made in full colour.
 Reproduction of this drawing in whole or in part is prohibited without the prior permission. Do not scale the drawing.
 Use figured dimensions in all cases. Check all dimensions on site.
 Any discrepancies must be reported in writing to mparchitecture ltd before proceeding.

Revision:	Date:	Description:
A	29.03.21	ISSUED FOR PLANNING

1st Floor
3 Cambuslang Court
Glasgow
G32 8FH
Tel: 0141 471 8400
www.idverde.co.uk

Status: **FOR PLANNING**

Drawing Title:
BLOCK PLAN

Client: UNIVERSITY OF STRATHCLYDE GLASGOW	Drawing no: (A) 102
Project Site: SIR WILLIAM DUNCAN BUILDING 130 ROTTENROW GLASGOW G4 0GE	Project no: SLCUNI01

Drawn by: MP	Checked by: EF	Date: 10 MAR 21
Scale: 1:200	Sheet Size: A3	Revision : A