



The use of this data by the recipient acts as an agreement of the following statements. Do not use this data if you do not agree with any of the following statements:  
All drawings are based upon site information supplied by third parties and as such their accuracy cannot be guaranteed.  
All features are approximate and subject to clarification by a detailed topographical survey, statutory service enquiries, and confirmation of the legal boundaries.  
The controller version of this drawing should be viewed in DWG or PDF format not DWG or other formats.  
All prints of this drawing must be made in full colour.  
Reproduction of this drawing in whole or in part is prohibited without the prior permission. Do not scale the drawing.  
Use figured dimensions in all cases. Check all dimensions on site.  
Any discrepancies must be reported in writing to reprobust@idverde.co.uk before proceeding.

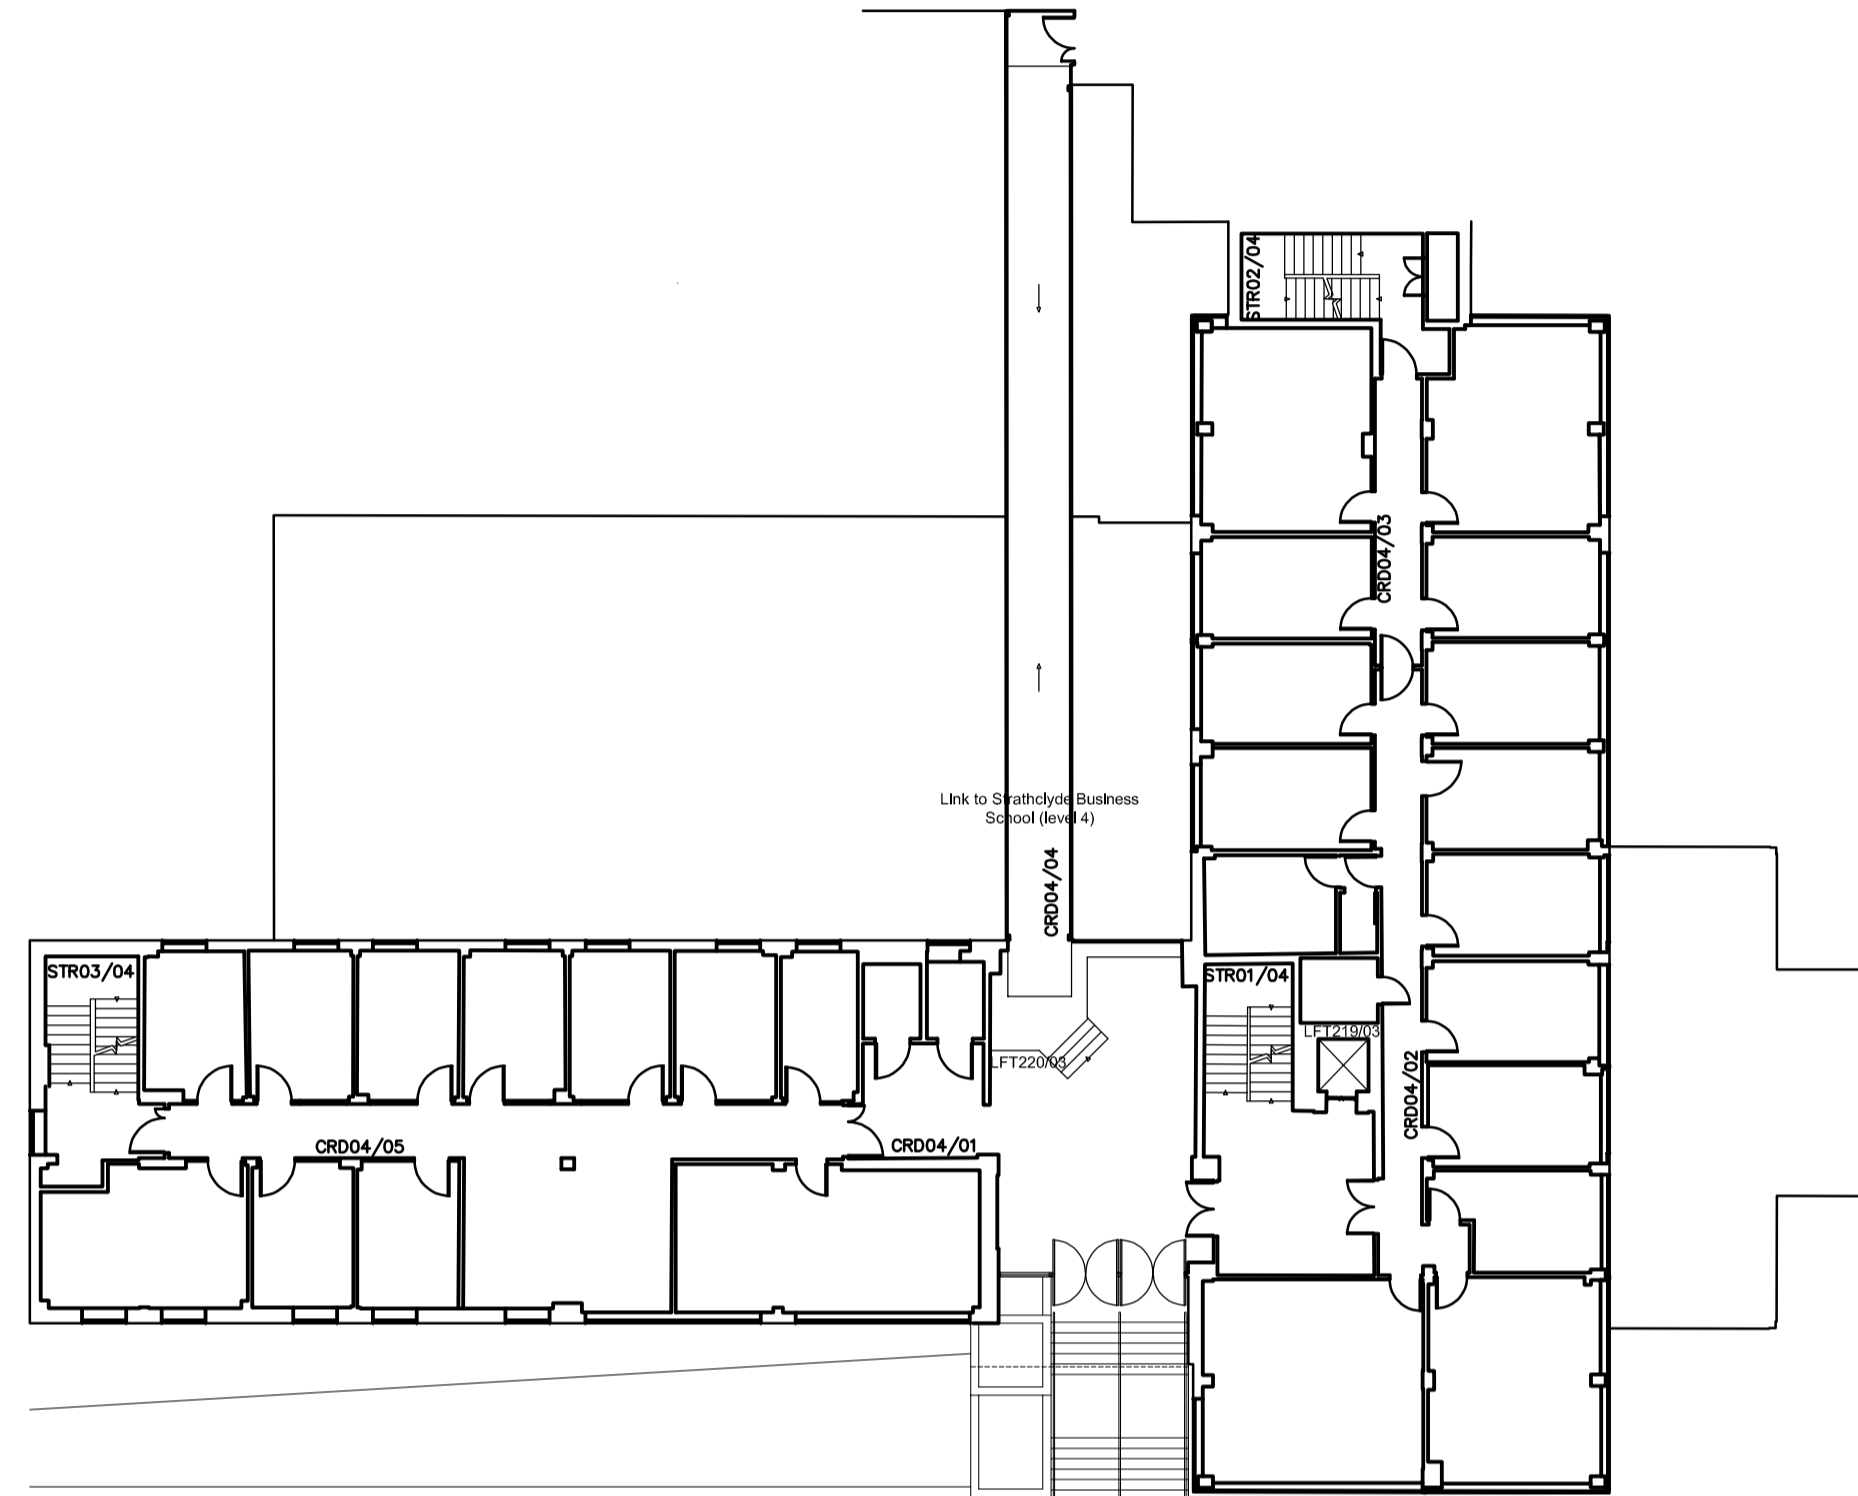


CONTEXTUAL PLAN AS EXISTING

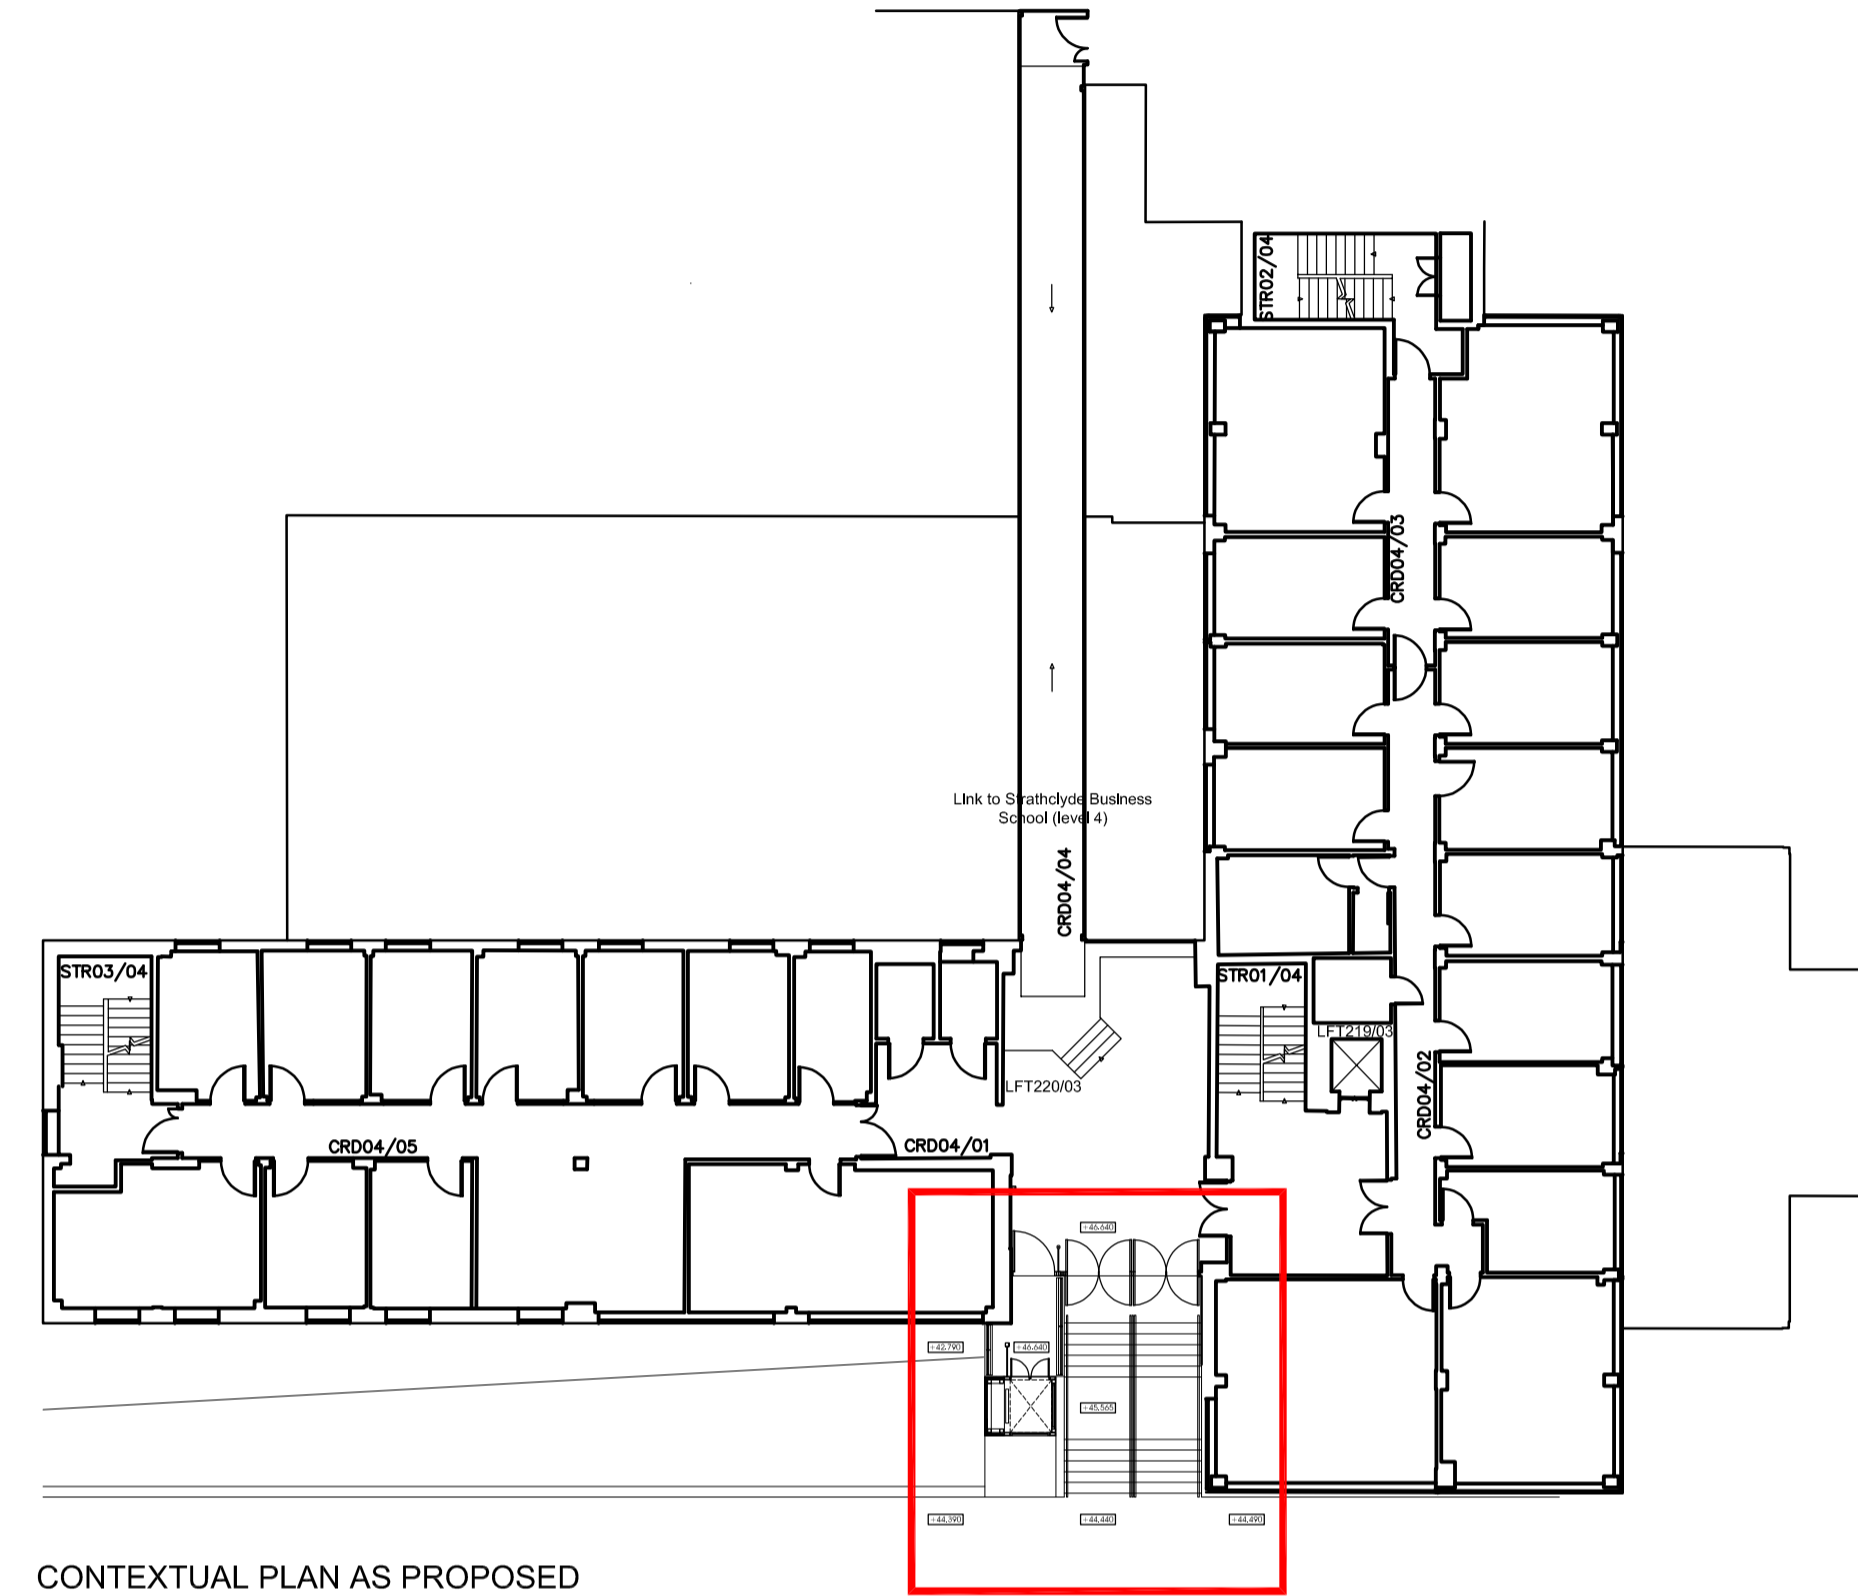


CONTEXTUAL PLAN AS PROPOSED

SEE DWG 201 FOR MORE DETAILED PLANS

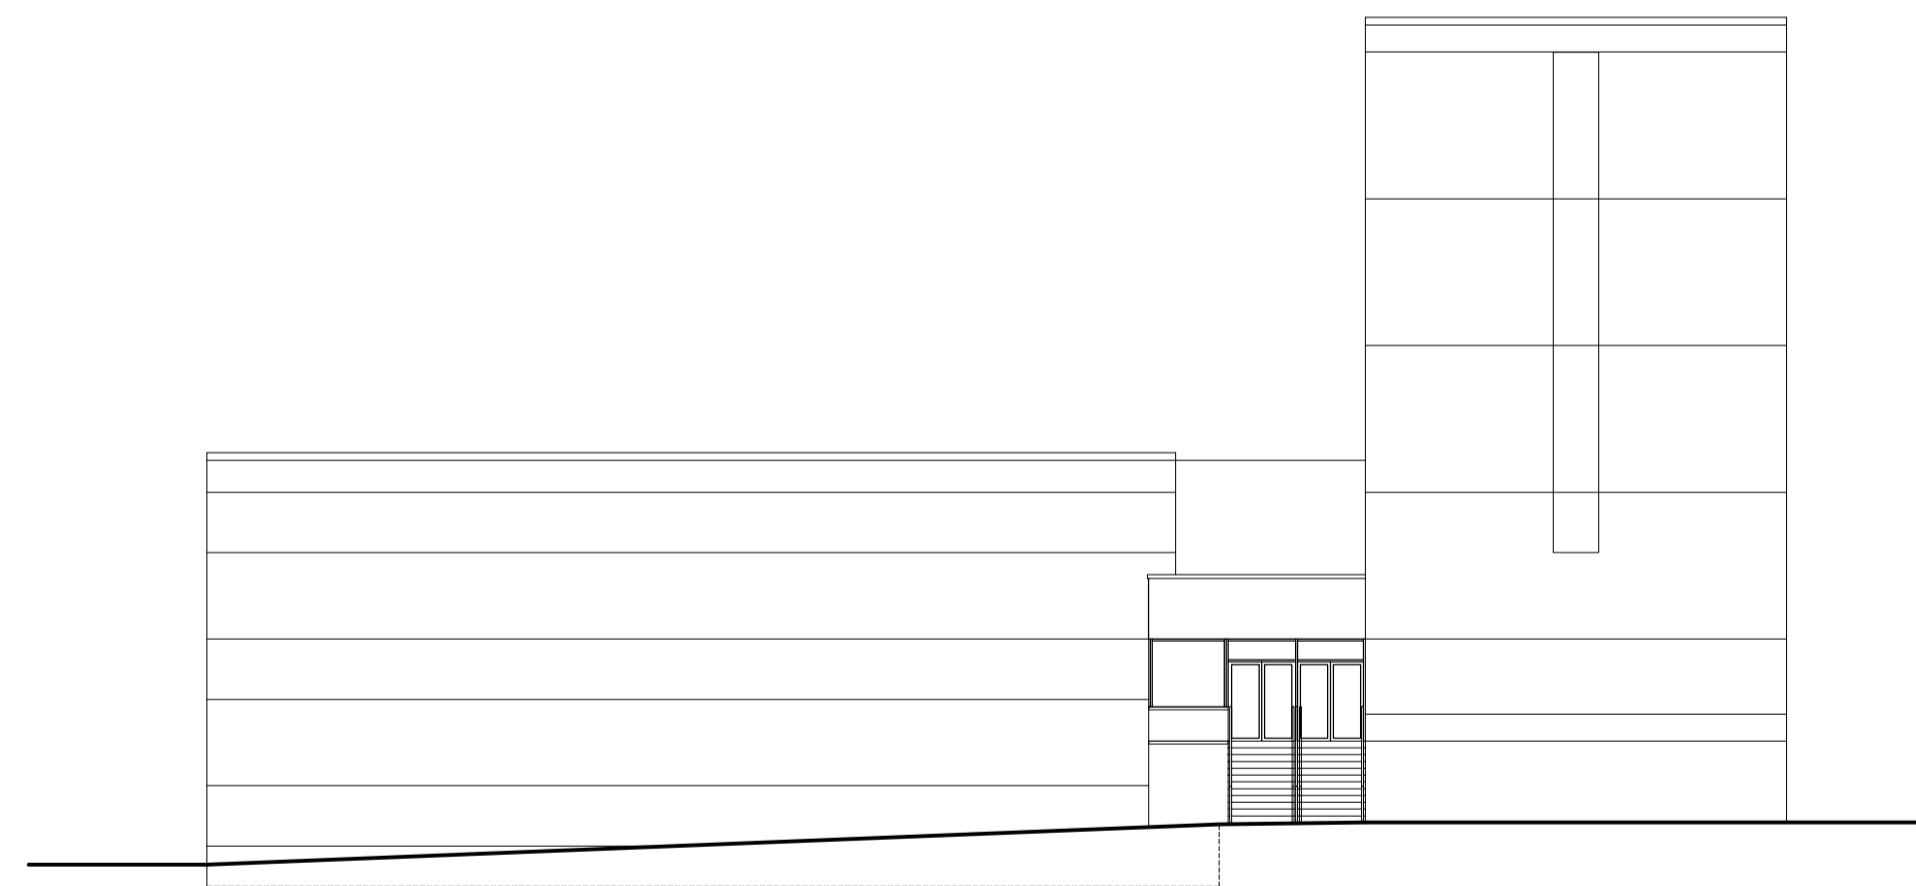

PRINCIPLE ELEVATION AS EXISTING

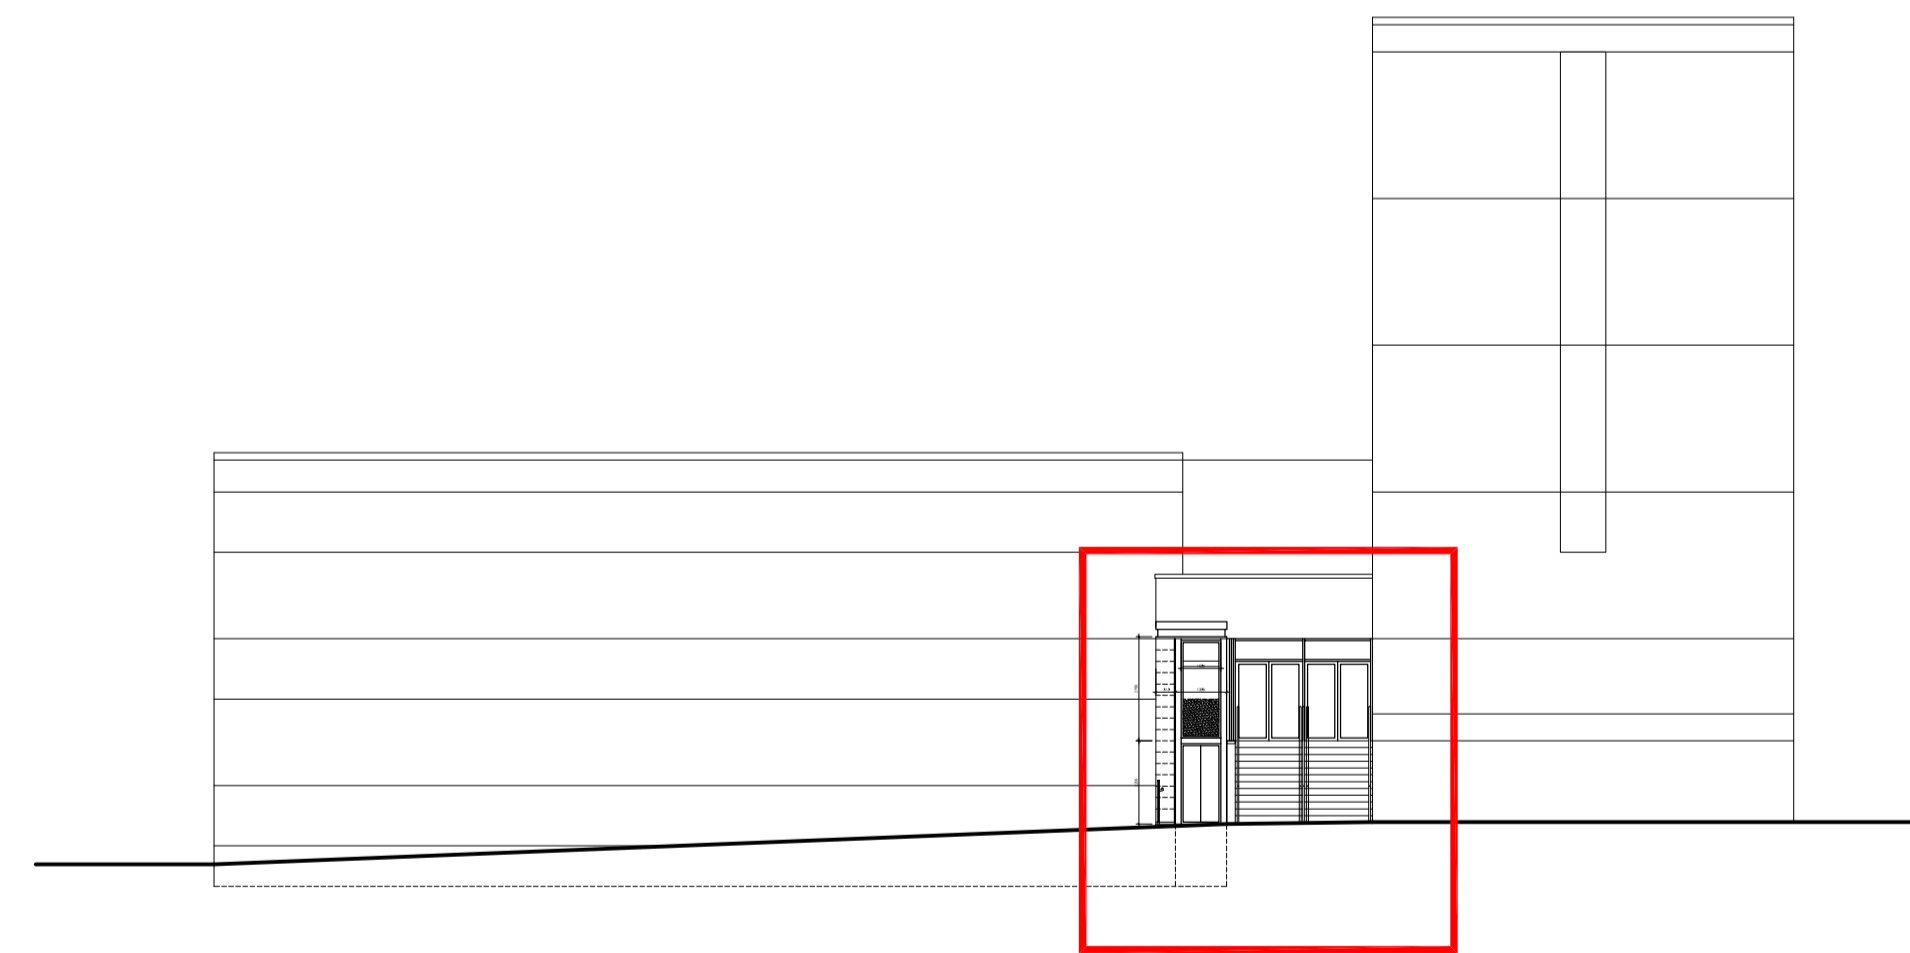

PRINCIPLE ELEVATION AS PROPOSED

SEE DWG 301 FOR MORE DETAILED ELEVATIONS

| Revision: | Date:    | Description:        |
|-----------|----------|---------------------|
| A         | 29.03.21 | ISSUED FOR PLANNING |

1st Floor  
3 Cambuslang Court  
Glasgow  
G32 8FH  
idverde  
Tel: 0141 471 8400  
www.idverde.co.uk

Status: **FOR INFORMATION**

Drawing Title:  
GENERAL LAYOUT  
PLAN/ ELEVATION

|   |                         |
|---|-------------------------|
| Client:<br>UNIVERSITY OF STRATHCLYDE<br>GLASGOW                                 | Drawing no:<br>(A) 103  |
| Project Site:<br>SIR WILLIAM DUNCAN BUILDING<br>130 ROTTENROW<br>GLASGOW G4 0GE | Project no:<br>SLCUNI01 |

|                 |                   |                    |
|-----------------|-------------------|--------------------|
| Drawn by:<br>MP | Checked by:<br>EF | Date:<br>10 MAR 21 |
| Scale:<br>1:200 | Sheet Size:<br>A1 | Revision:<br>A     |