


MODEL IMAGE 1

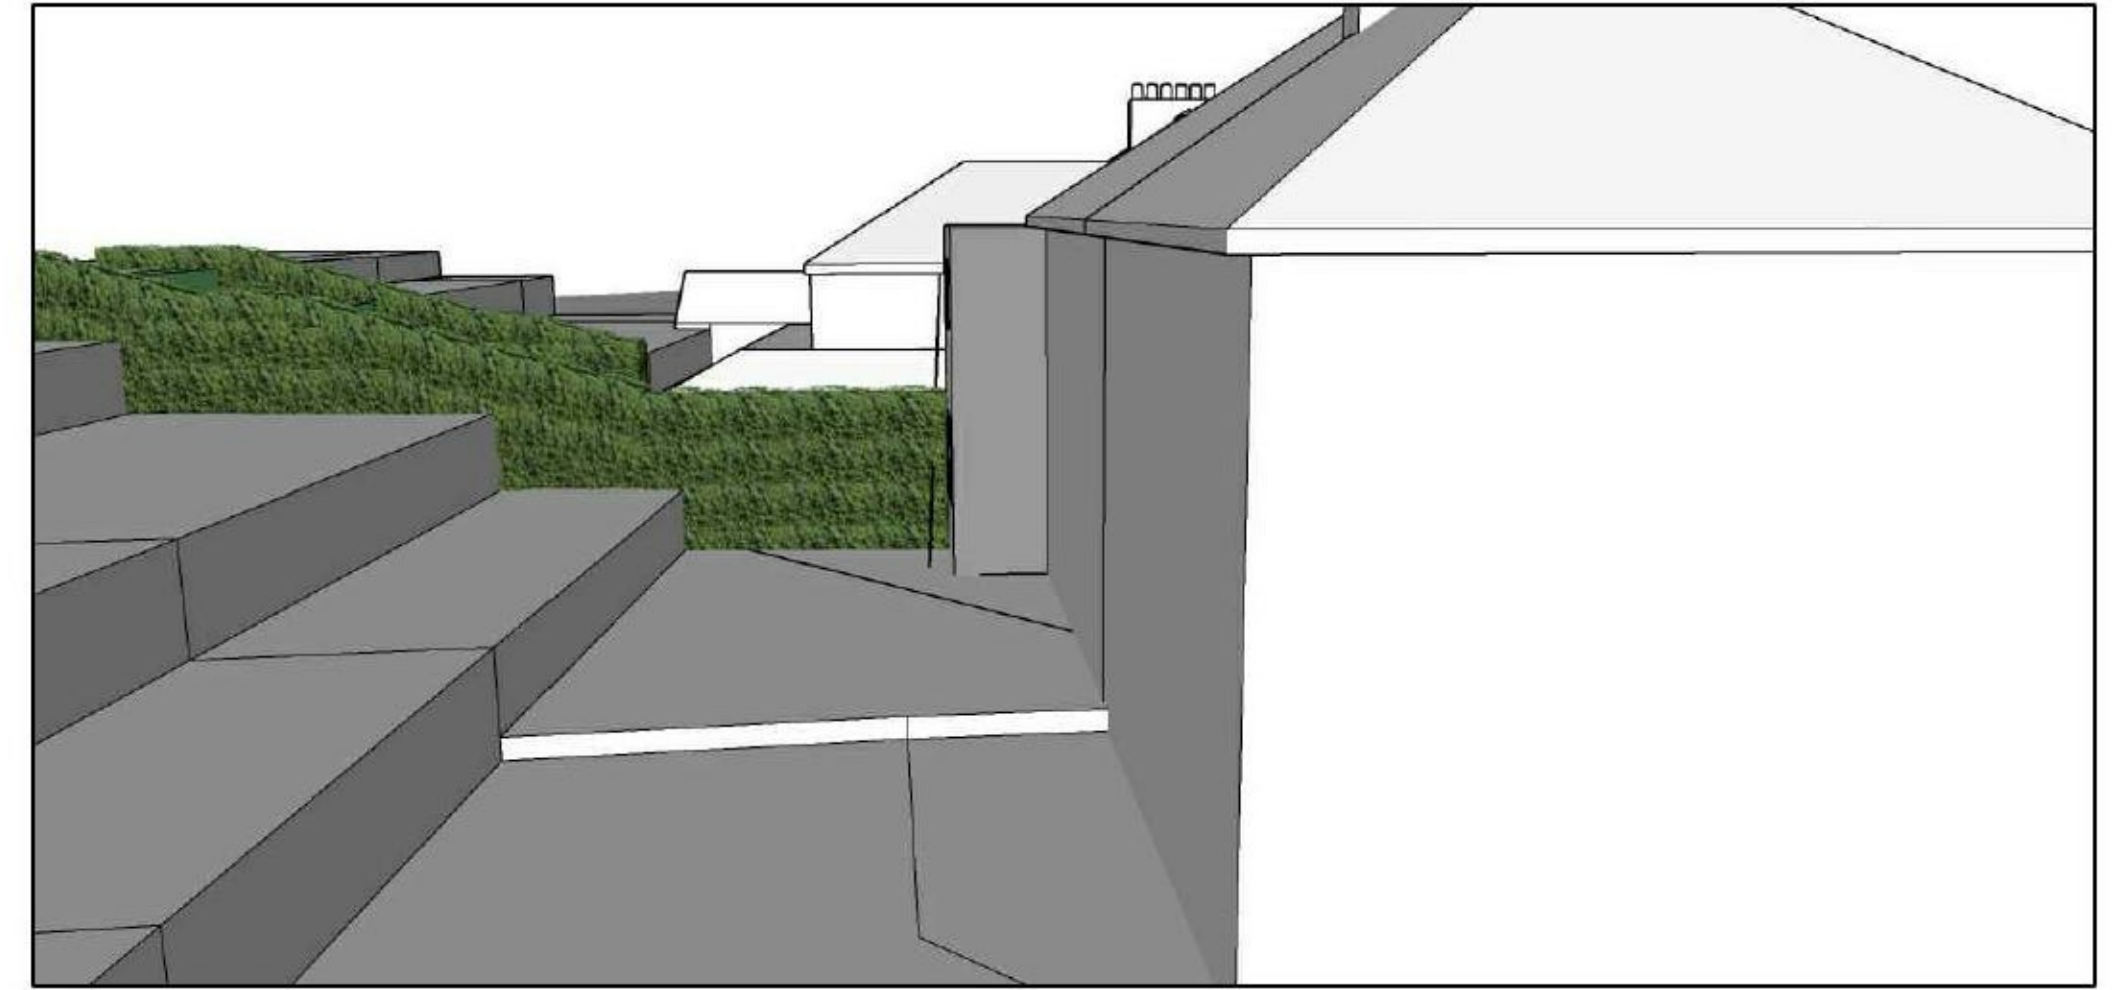

MODEL IMAGE 2



MODEL IMAGE 3



MODEL IMAGE 4



MODEL IMAGE 5

Suite 3, 1st floor East, Clydeway House, 813 South Street, Weymouth, Dorset, DT9 4LH		Ben parry architects ltd	
location	24 WEYMOUTH	MODEL IMAGES	
client	ALIAH CHOWDHURY	date	30/03/21
project	SIDE & REAR EXTENSION	scale	NTS @ A3
		drawing no.	15