



EXISTING BLOCK PLAN

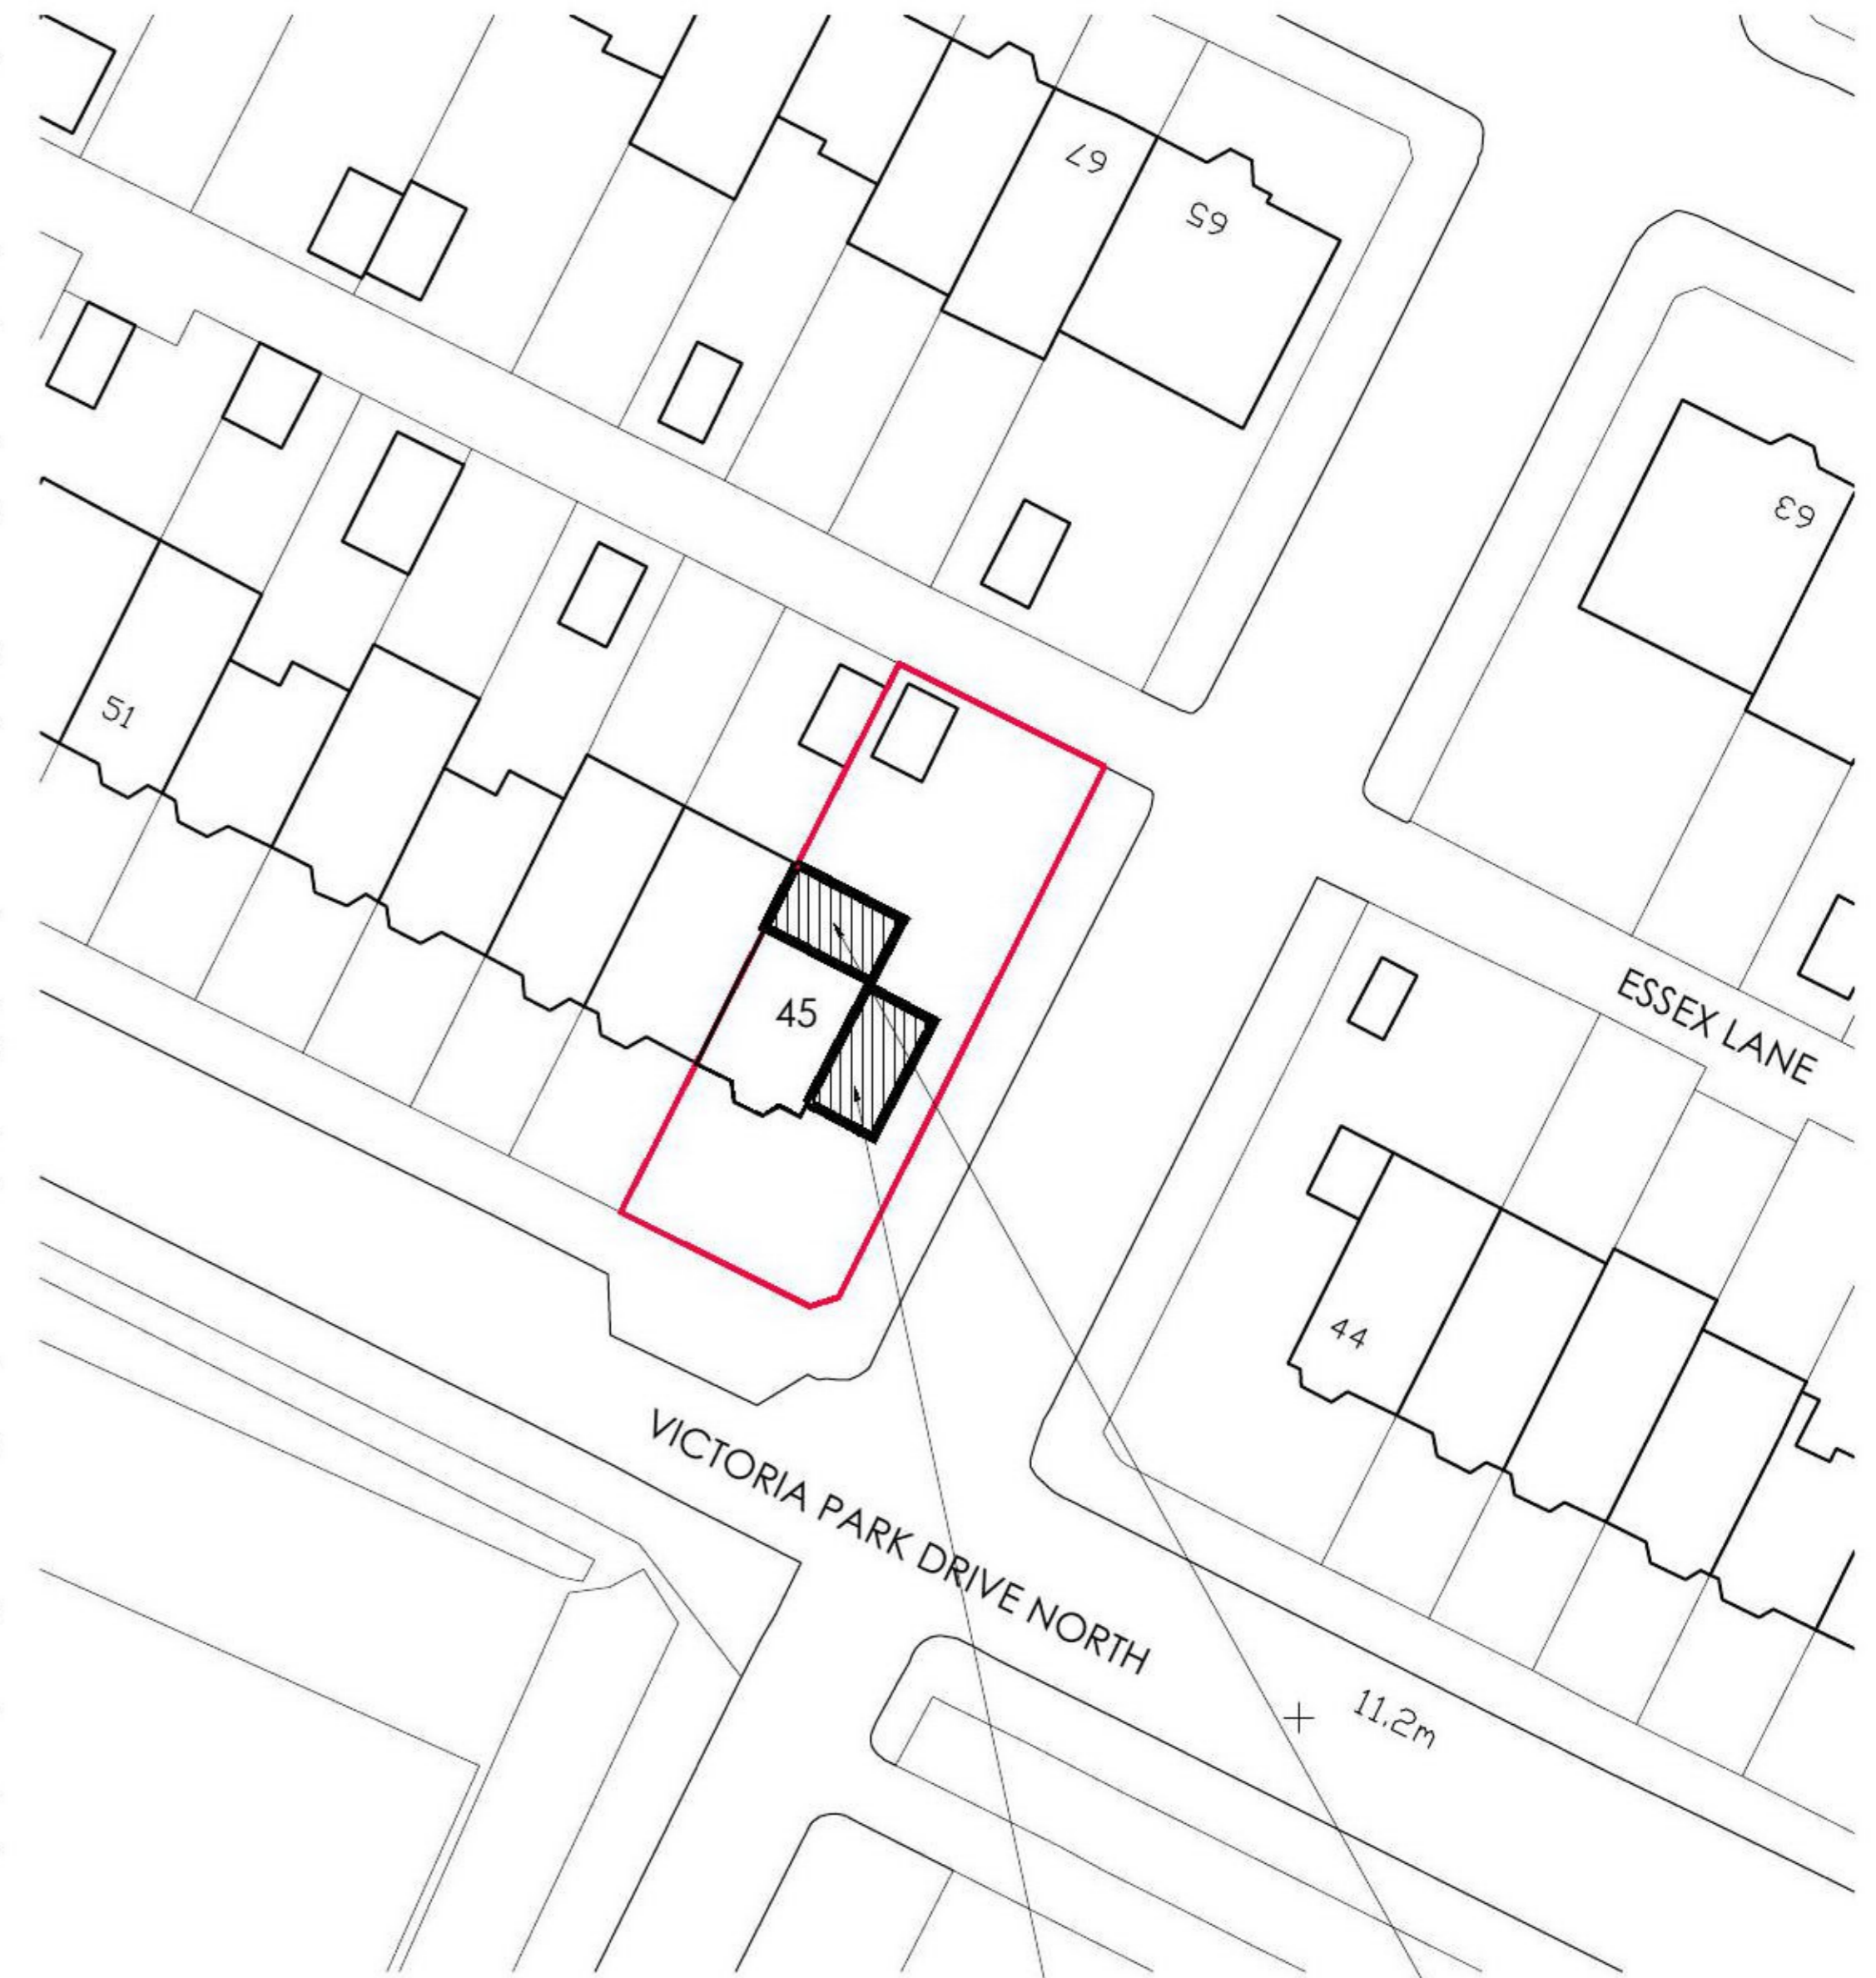

PROPOSED BLOCK PLAN

TWO STOREY PROPOSED SIDE EXTENSION
SINGLE STOREY PROPOSED REAR EXTENSION

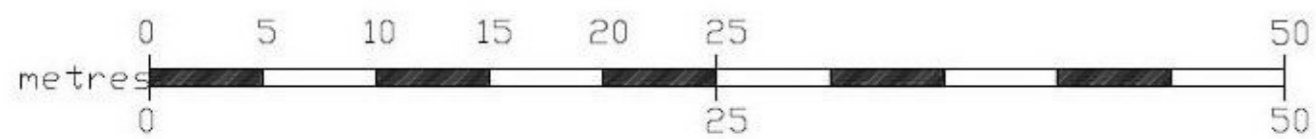

REV A 25.02.21 - AMENDED IN LINE WITH PRE-APP COMMENTS

Suite 3, 1st floor East, Clydeaway House, 813 South Street, Glasgow G3		karen parry architects ltd	
location	45 VICTORIA PARK DRIVE NORTH	BLOCK PLAN	
client	PHILIP DUNNE	date	24/08/20
project	EXTENSION & ALTERATIONS	scale	1:500 @ A3
		drawing no.	02A