



NOTES
 1. DO NOT SCALE THIS DRAWING
 2. ALL DIMENSIONS TO BE CHECKED ON SITE

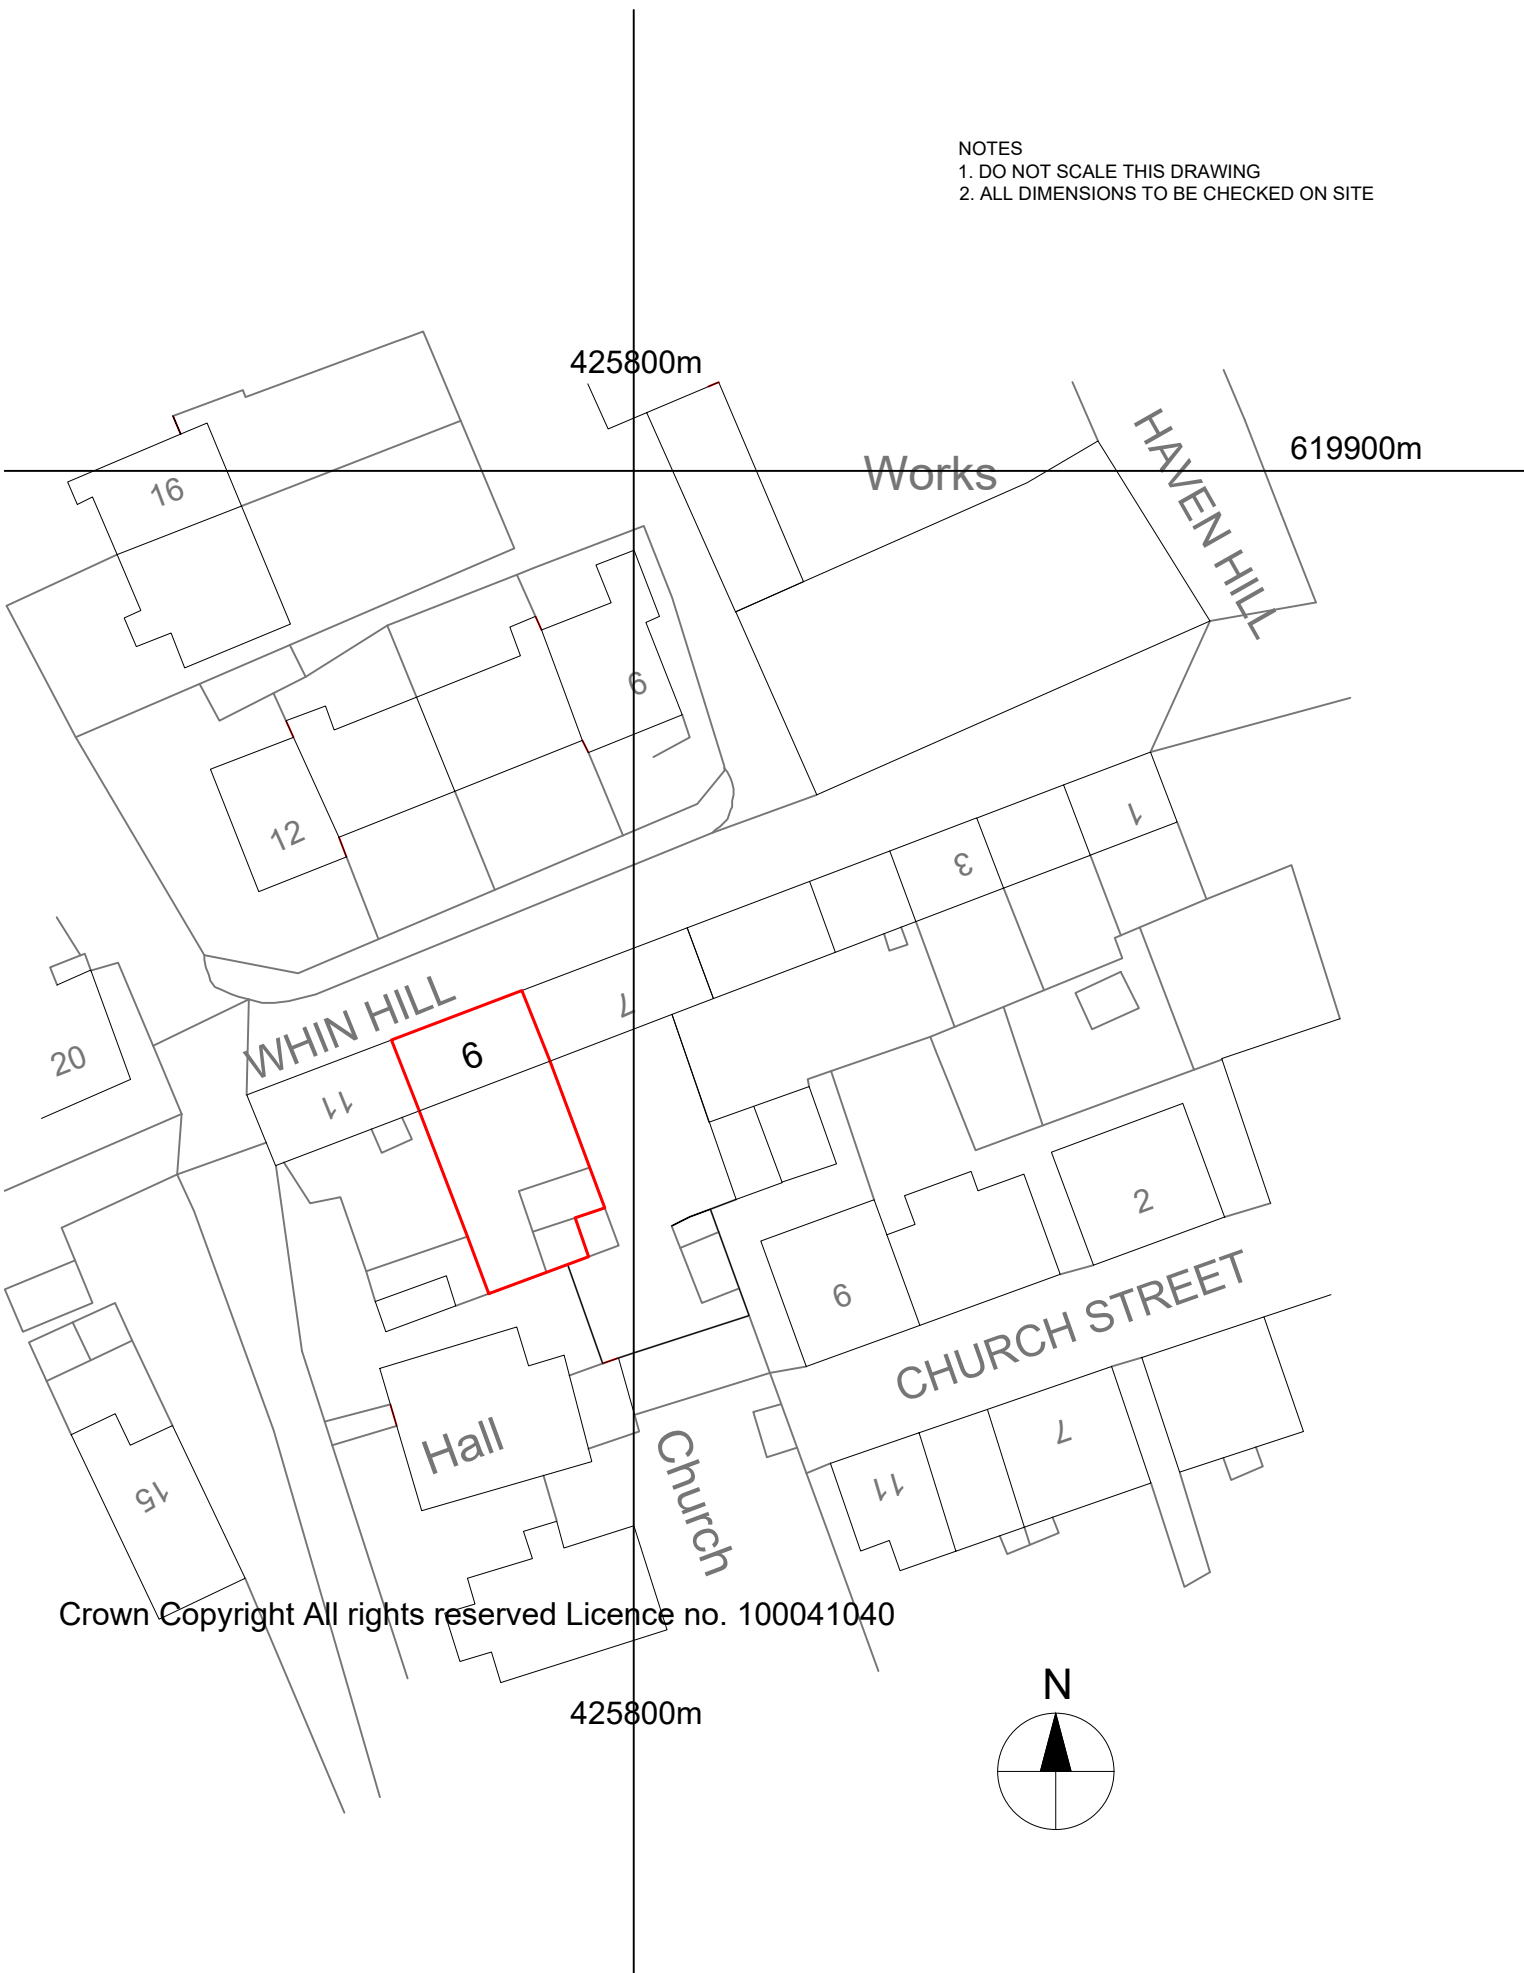

Crown Copyright All rights reserved Licence no. 100041040

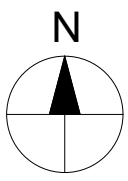

TIM BROOK RIBA CHARTERED ARCHITECT GLENTHORNE ALNMOUTH ROAD ALNWICK NE66 2PS OFFICE: 01665 510 490 MOBILE: 07831 098 825 EMAIL: timjbrook@aol.com	CLIENT MR & MRS J HIND	SCALE: 1:500 DATE: 03.16 DRAWN: tjb	DRAWING TITLE: LOCATION PLAN
	JOB TITLE 9 WHIN HILL CRASTER NORTHUMBERLAND NE66 3TP	DRAWING NO.: 552 : LP1	