


NOTES

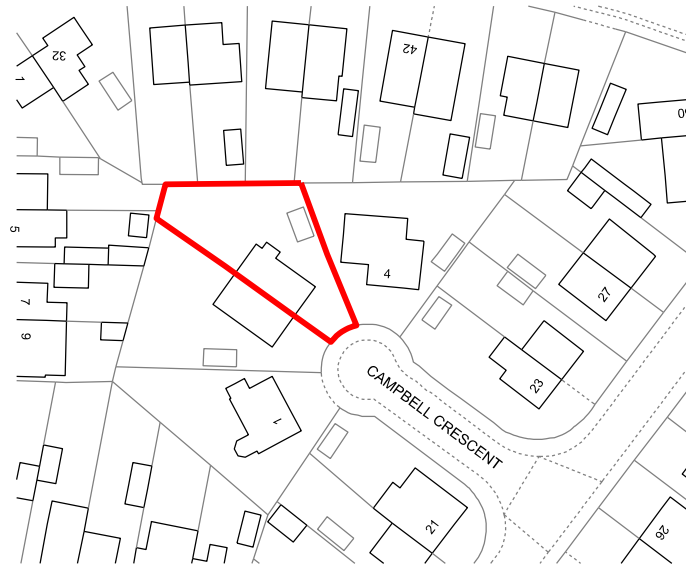

DO NOT SCALE FROM DRAWINGS
 All dimensions to be checked on site by the contractor and any discrepancies to be notified to the Architect prior to works being commenced. Use figured dimensions only.

REV	DESCRIPTION	DATE

PROJECT
 3 CAMPBELL CRESCENT

DRAWING TITLE
 LOCATION PLAN

SCALE 1:1250 @ A4	DATE MAR '21	DRAWN GH	CHECK GH
----------------------	-----------------	-------------	-------------

DRAWING NUMBER L-01-001	REVISION -
----------------------------	---------------