


EXISTING SIDE ELEVATION - VIEWED FROM 2 CAMPBELL CRESCENT

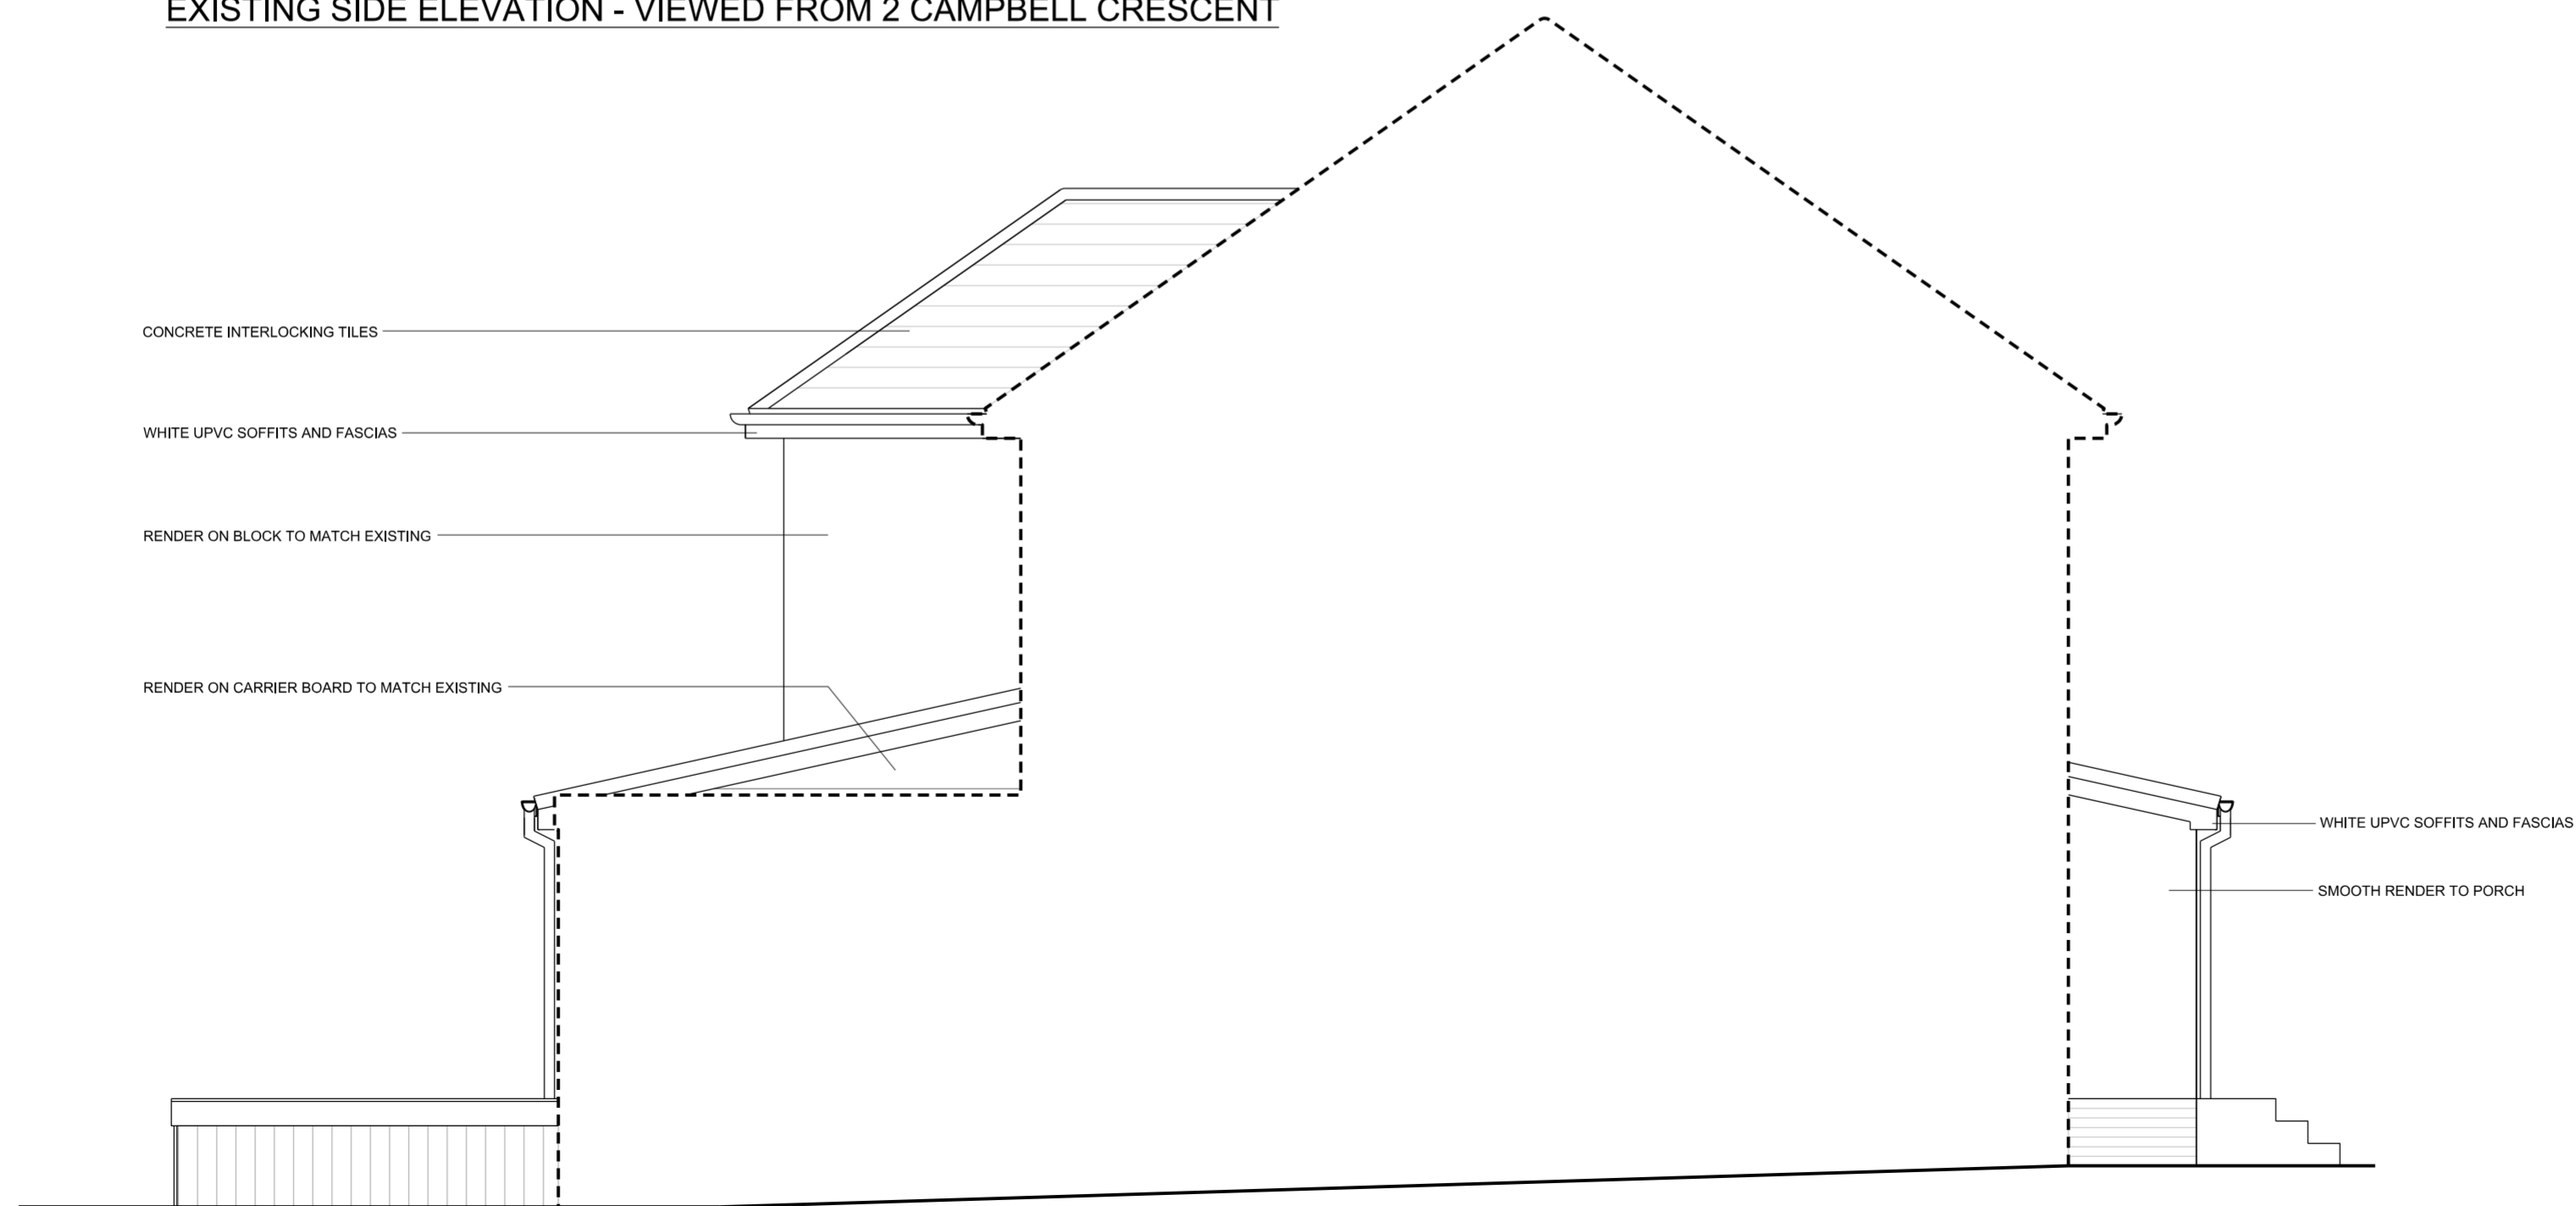

PROPOSED SIDE ELEVATION - VIEWED FROM 2 CAMPBELL CRESCENT



DO NOT SCALE FROM DRAWINGS
 All dimensions to be checked on site by the contractor and any discrepancies to be notified to the Architect prior to works being commenced. Use figured dimensions only.

REV	DESCRIPTION	DATE

PROJECT
 3 CAMPBELL CRESCENT

DRAWING TITLE
 EXISTING & PROPOSED NEIGHBOURING SIDE ELEVATIONS

SCALE	DATE	DRAWN	CHECK
1:50 @ A2	MAR '21	GH	GH
DRAWING NUMBER	REVISION		
L-02-008	-		