


**Location Plan** Scale 1:1250

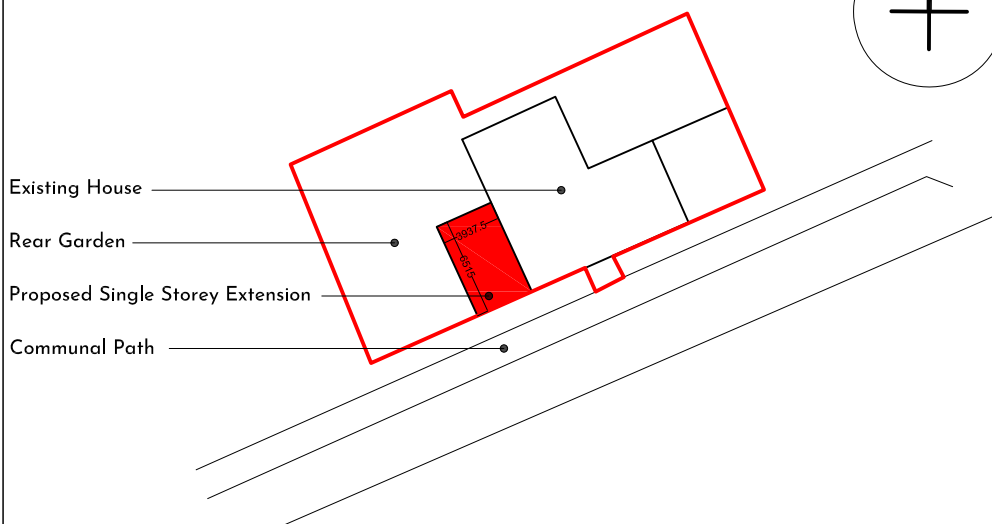

**Block Plan** Scale 1:500

NOTES:

REV / DATE



**HOULET  
STUDIO**

29 Eglinton Walk  
Eaglesham  
G76 0LB

01355 510 464  
lorna@houletstudio.co.uk  
www.houletstudio.co.uk

DO NOT SCALE FROM DRAWINGS  
All dimensions to be checked on site by contractor and any discrepancies to be notified to the Architect prior to works being commenced. Use figured dimensions only.

© All rights reserved. Copyright in all documents and drawings prepared by Houlet Studio and in any work executed from those documents and drawings shall remain the property of Houlet Studio.

**CLIENT:** Mr & Mrs Reid

**SCALE:** 1:1250 / 1:500

**SIZE:** A4

**JOB NUMBER:** A2023

**DATE:** April 2021

**PROJECT:** 7 Picketlaw Way,  
Eaglesham, Glasgow

**DRAWING TITLE:**  
Location Plan and Block Plan

**DRAWING NUMBER:** A2023 01

**REV:** -