
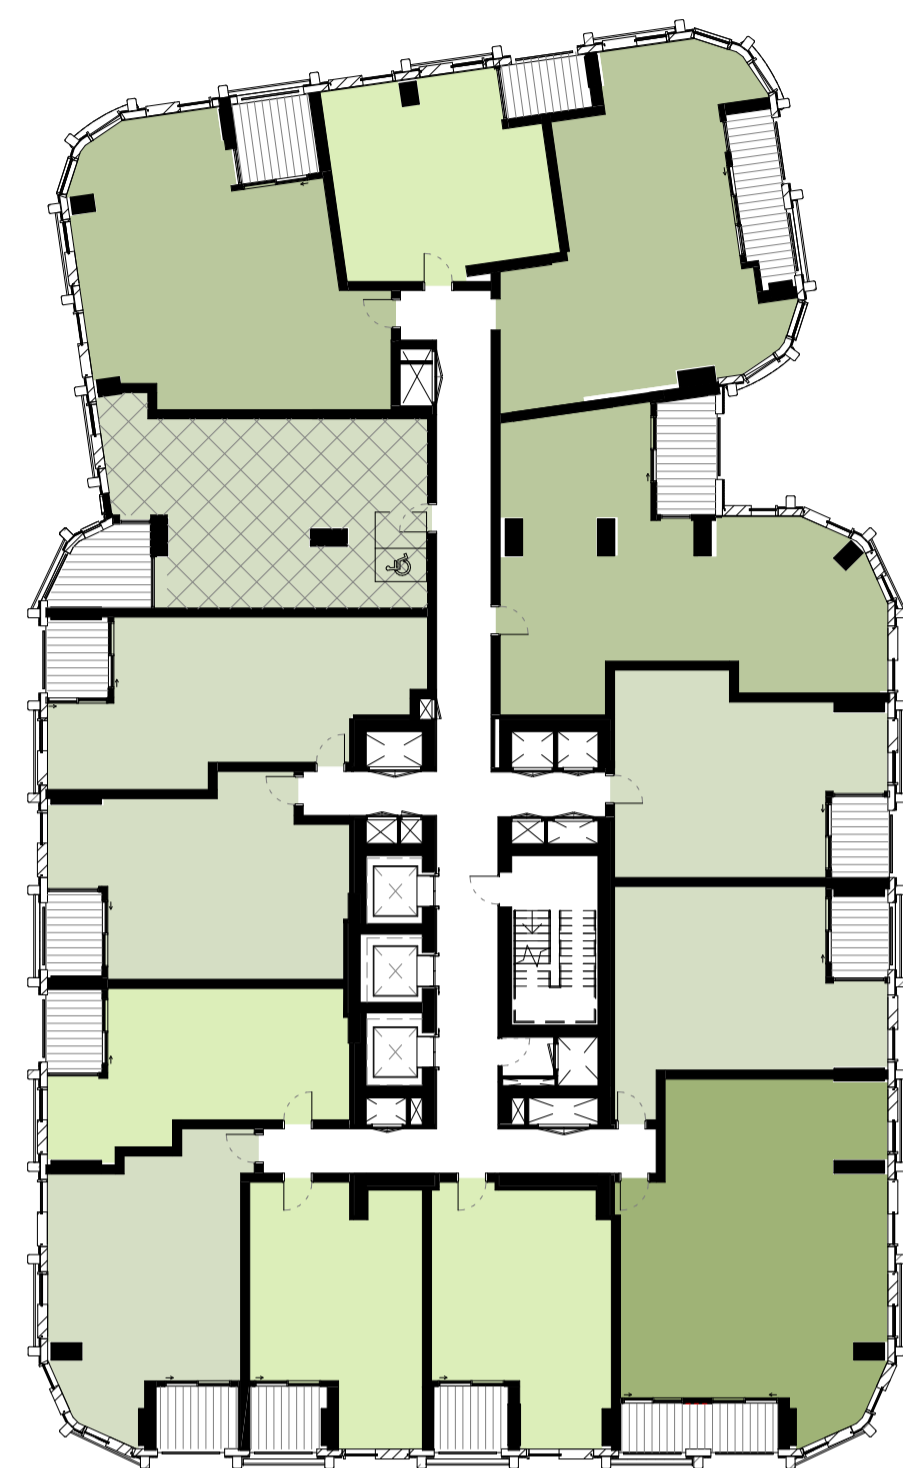



Do not scale from this drawing. All dimensions to be checked on site. All omissions and discrepancies to be reported to the Architect immediately

This work is copyright and shall not be reproduced or used for any other purpose without the written permission of Squire and Partners.

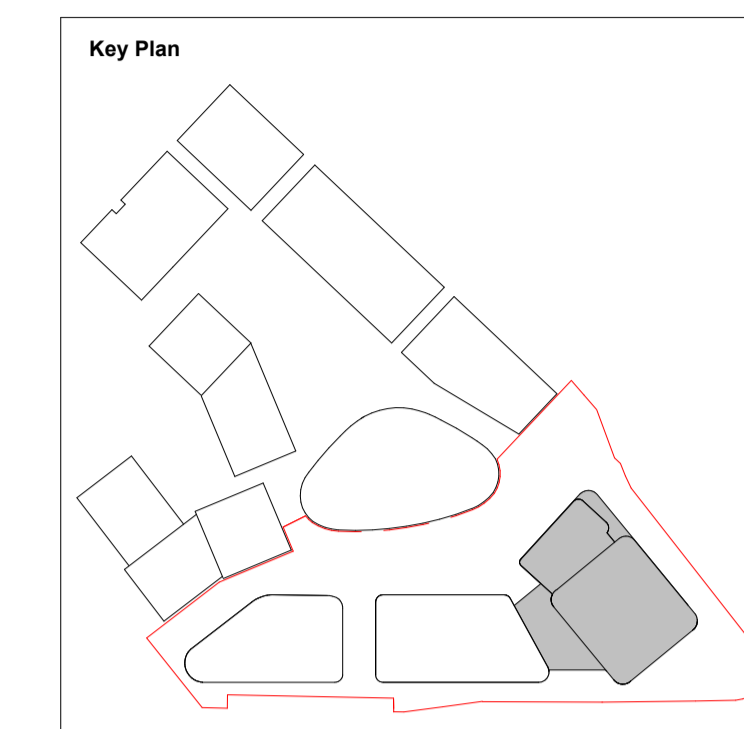


Block K - Typical 01, Levels 3-10  
Private

Wheelchair Accessible Unit  
Ref: 15044-SQP-03-ZZ-DP-A-PL01216

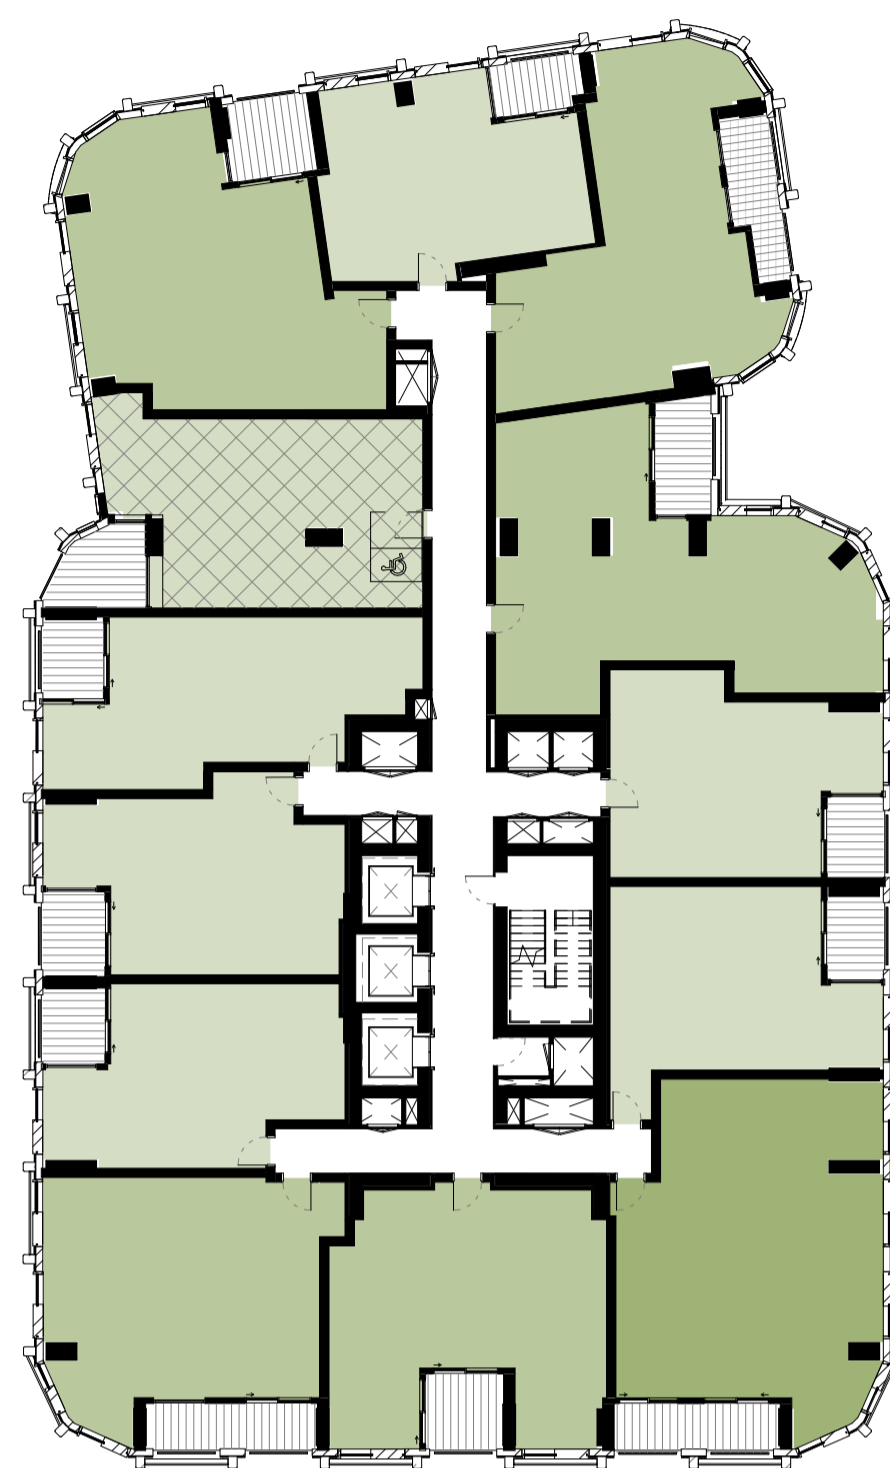

Block K - Typical 02, Levels 11-15  
Private


Wheelchair Accessible Unit  
Ref: 15044-SQP-03-ZZ-DP-A-PL01216

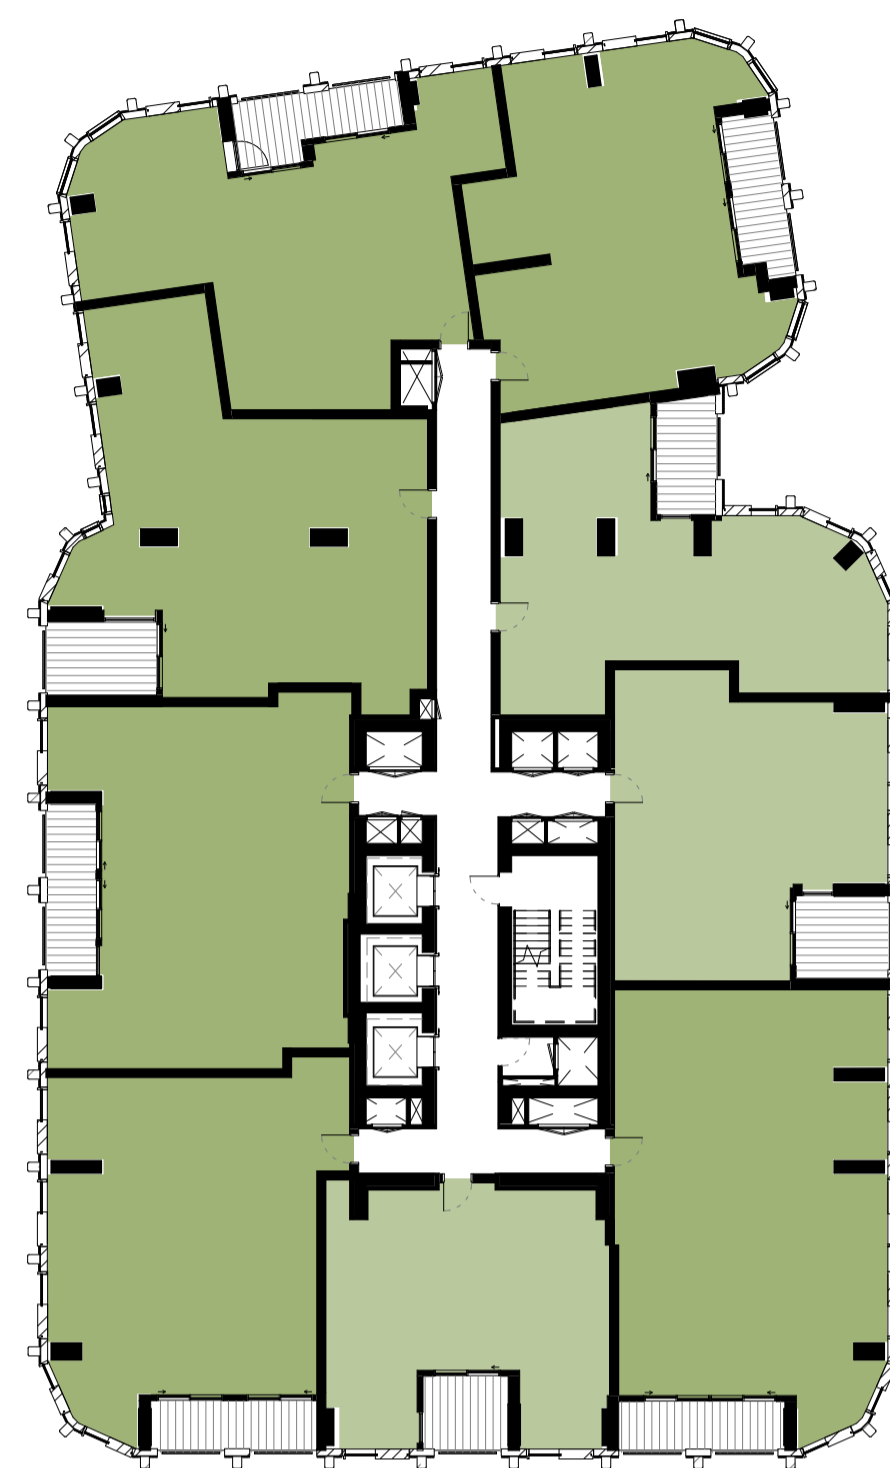


Block K - Typical 03, Levels 16-24  
Private




Block K - Residents Lounge, Level 25  
Private

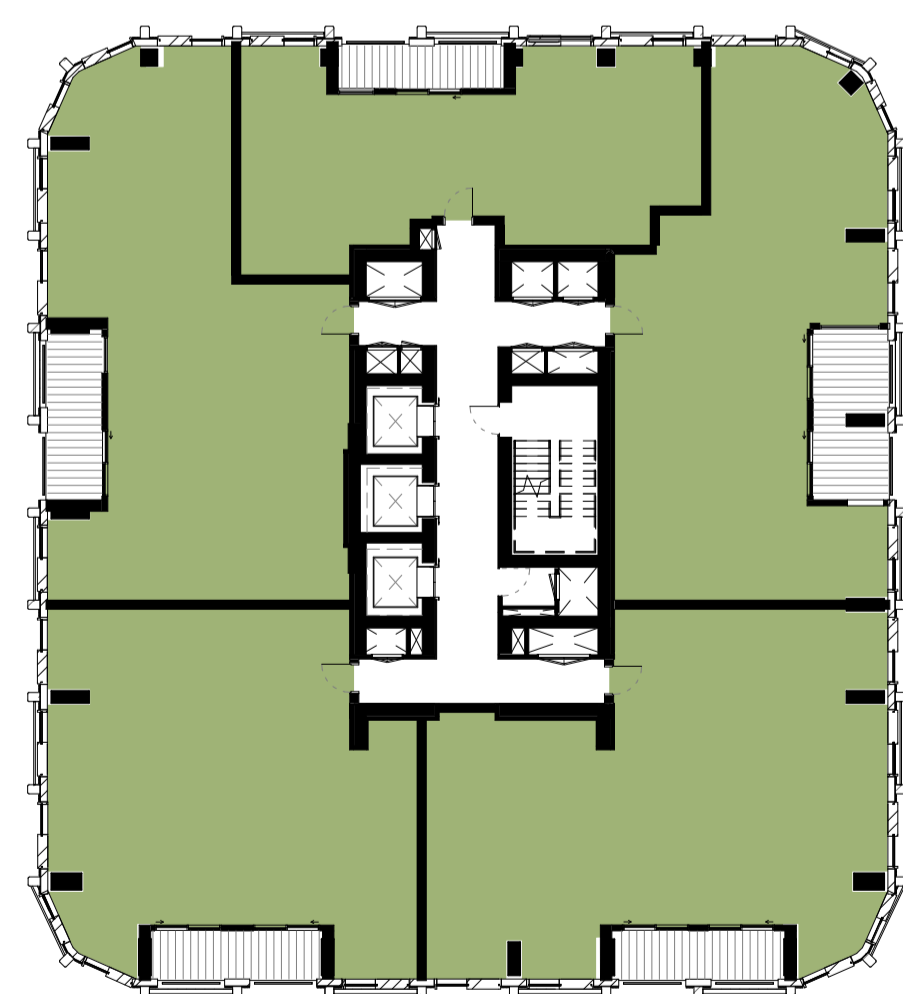

Block K - Typical 04, Levels 26-29  
Private

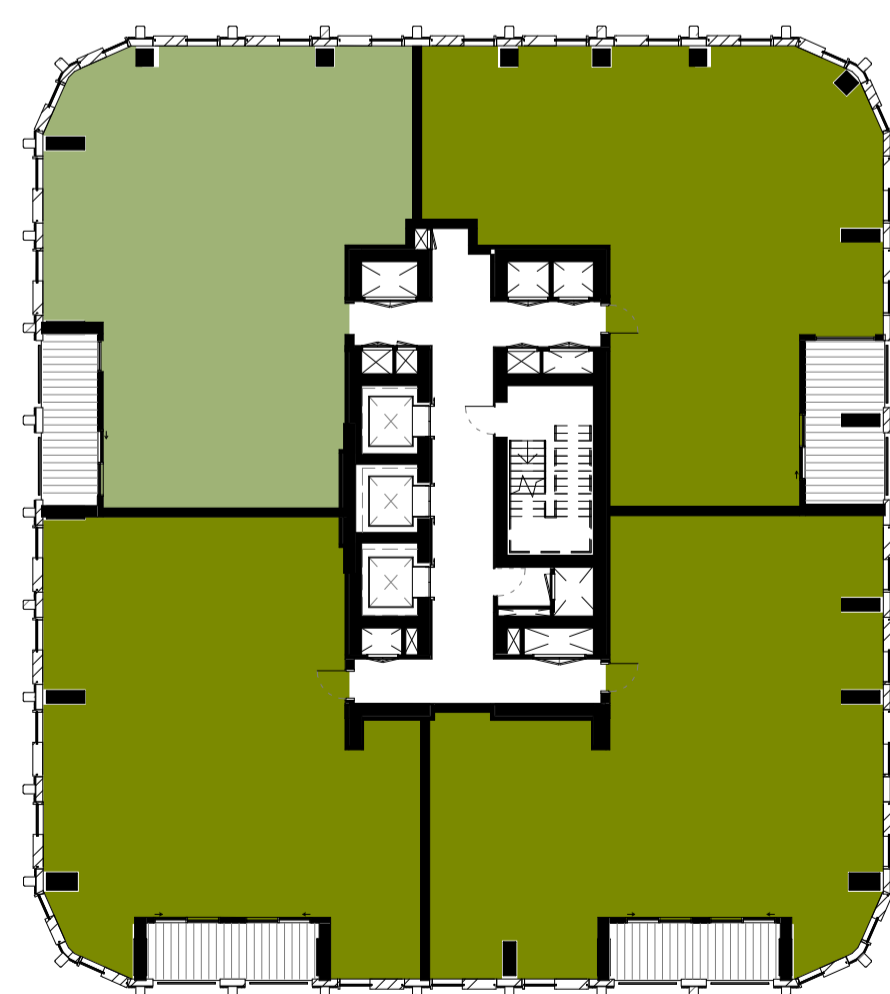

Block K - Typical 05, Level 30  
Private

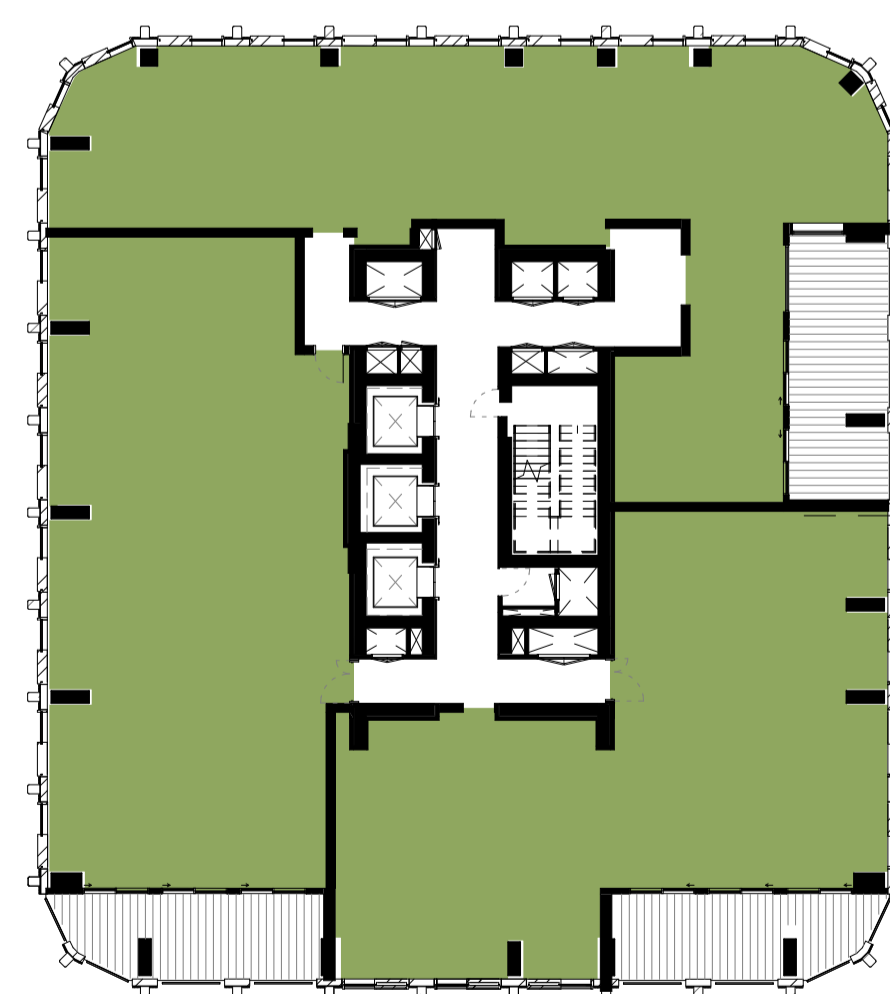

Block K - Penthouse Typical - Level 31  
Private

Tenure: PRIVATE

1 Bed

2 Bed

3 Bed

4 Bed

Tenure: INTERMEDIATE

1 Bed

2 Bed

Tenure: SOCIAL RENTED

1 Bed

2 Bed

3 Bed

4 Bed

CATEGORY M(4)3  
(WHEELCHAIR) ADAPTABLE  
APARTMENTS

Issued for Planning	26/03/21	P1
Description	Date	Chk Rev

SQUIRE & PARTNERS

Squire and Partners LLP  
The Department Store  
248 Ferndale Road, London SW9 8FR  
T: 020 7278 5555

info@squireandpartners.com  
www.squireandpartners.com

Project  
Paddington Green Police Station  
London, W2

Title  
Block K  
Proposed Mix and Tenure Plan

Suitability Status  
S2 For Information

Date Scale @ ISO A1 Job Number  
26.03.21 1:250 15044

Drawing Number Revision  
15044-SQP-03-ZZ-DP-A-PL01252 P1

