

Do not scale from this drawing. All dimensions to be checked on site. All omissions and discrepancies to be reported to the Architect immediately

This work is copyright and shall not be reproduced or used for any other purpose without the written permission of Squire and Partners.



Issued for Planning	26/03/21	P1
Description	Date	Chk Rev

SQUIRE & PARTNERS

Squire and Partners LLP
 The Department Store
 248 Finsdale Road, London SW9 8FR
 T: 020 7278 5555
 info@squireandpartners.com
 www.squireandpartners.com


Project
 Paddington Green Police Station
 London, W2

Title
 Block J
 Proposed Ground Floor Plan

Suitability	Status	Scale @ ISO A1	Job Number
S2	For Information	1:100	15044
Date	26.03.21	1:100	15044
Drawing Number	15044-SQP-02-00-DP-A-PL01117	Revision	P1

Do not scale from this drawing. All dimensions to be checked on site. All omissions and discrepancies to be reported to the Architect immediately

This work is copyright and shall not be reproduced or used for any other purpose without the written permission of Squire and Partners.

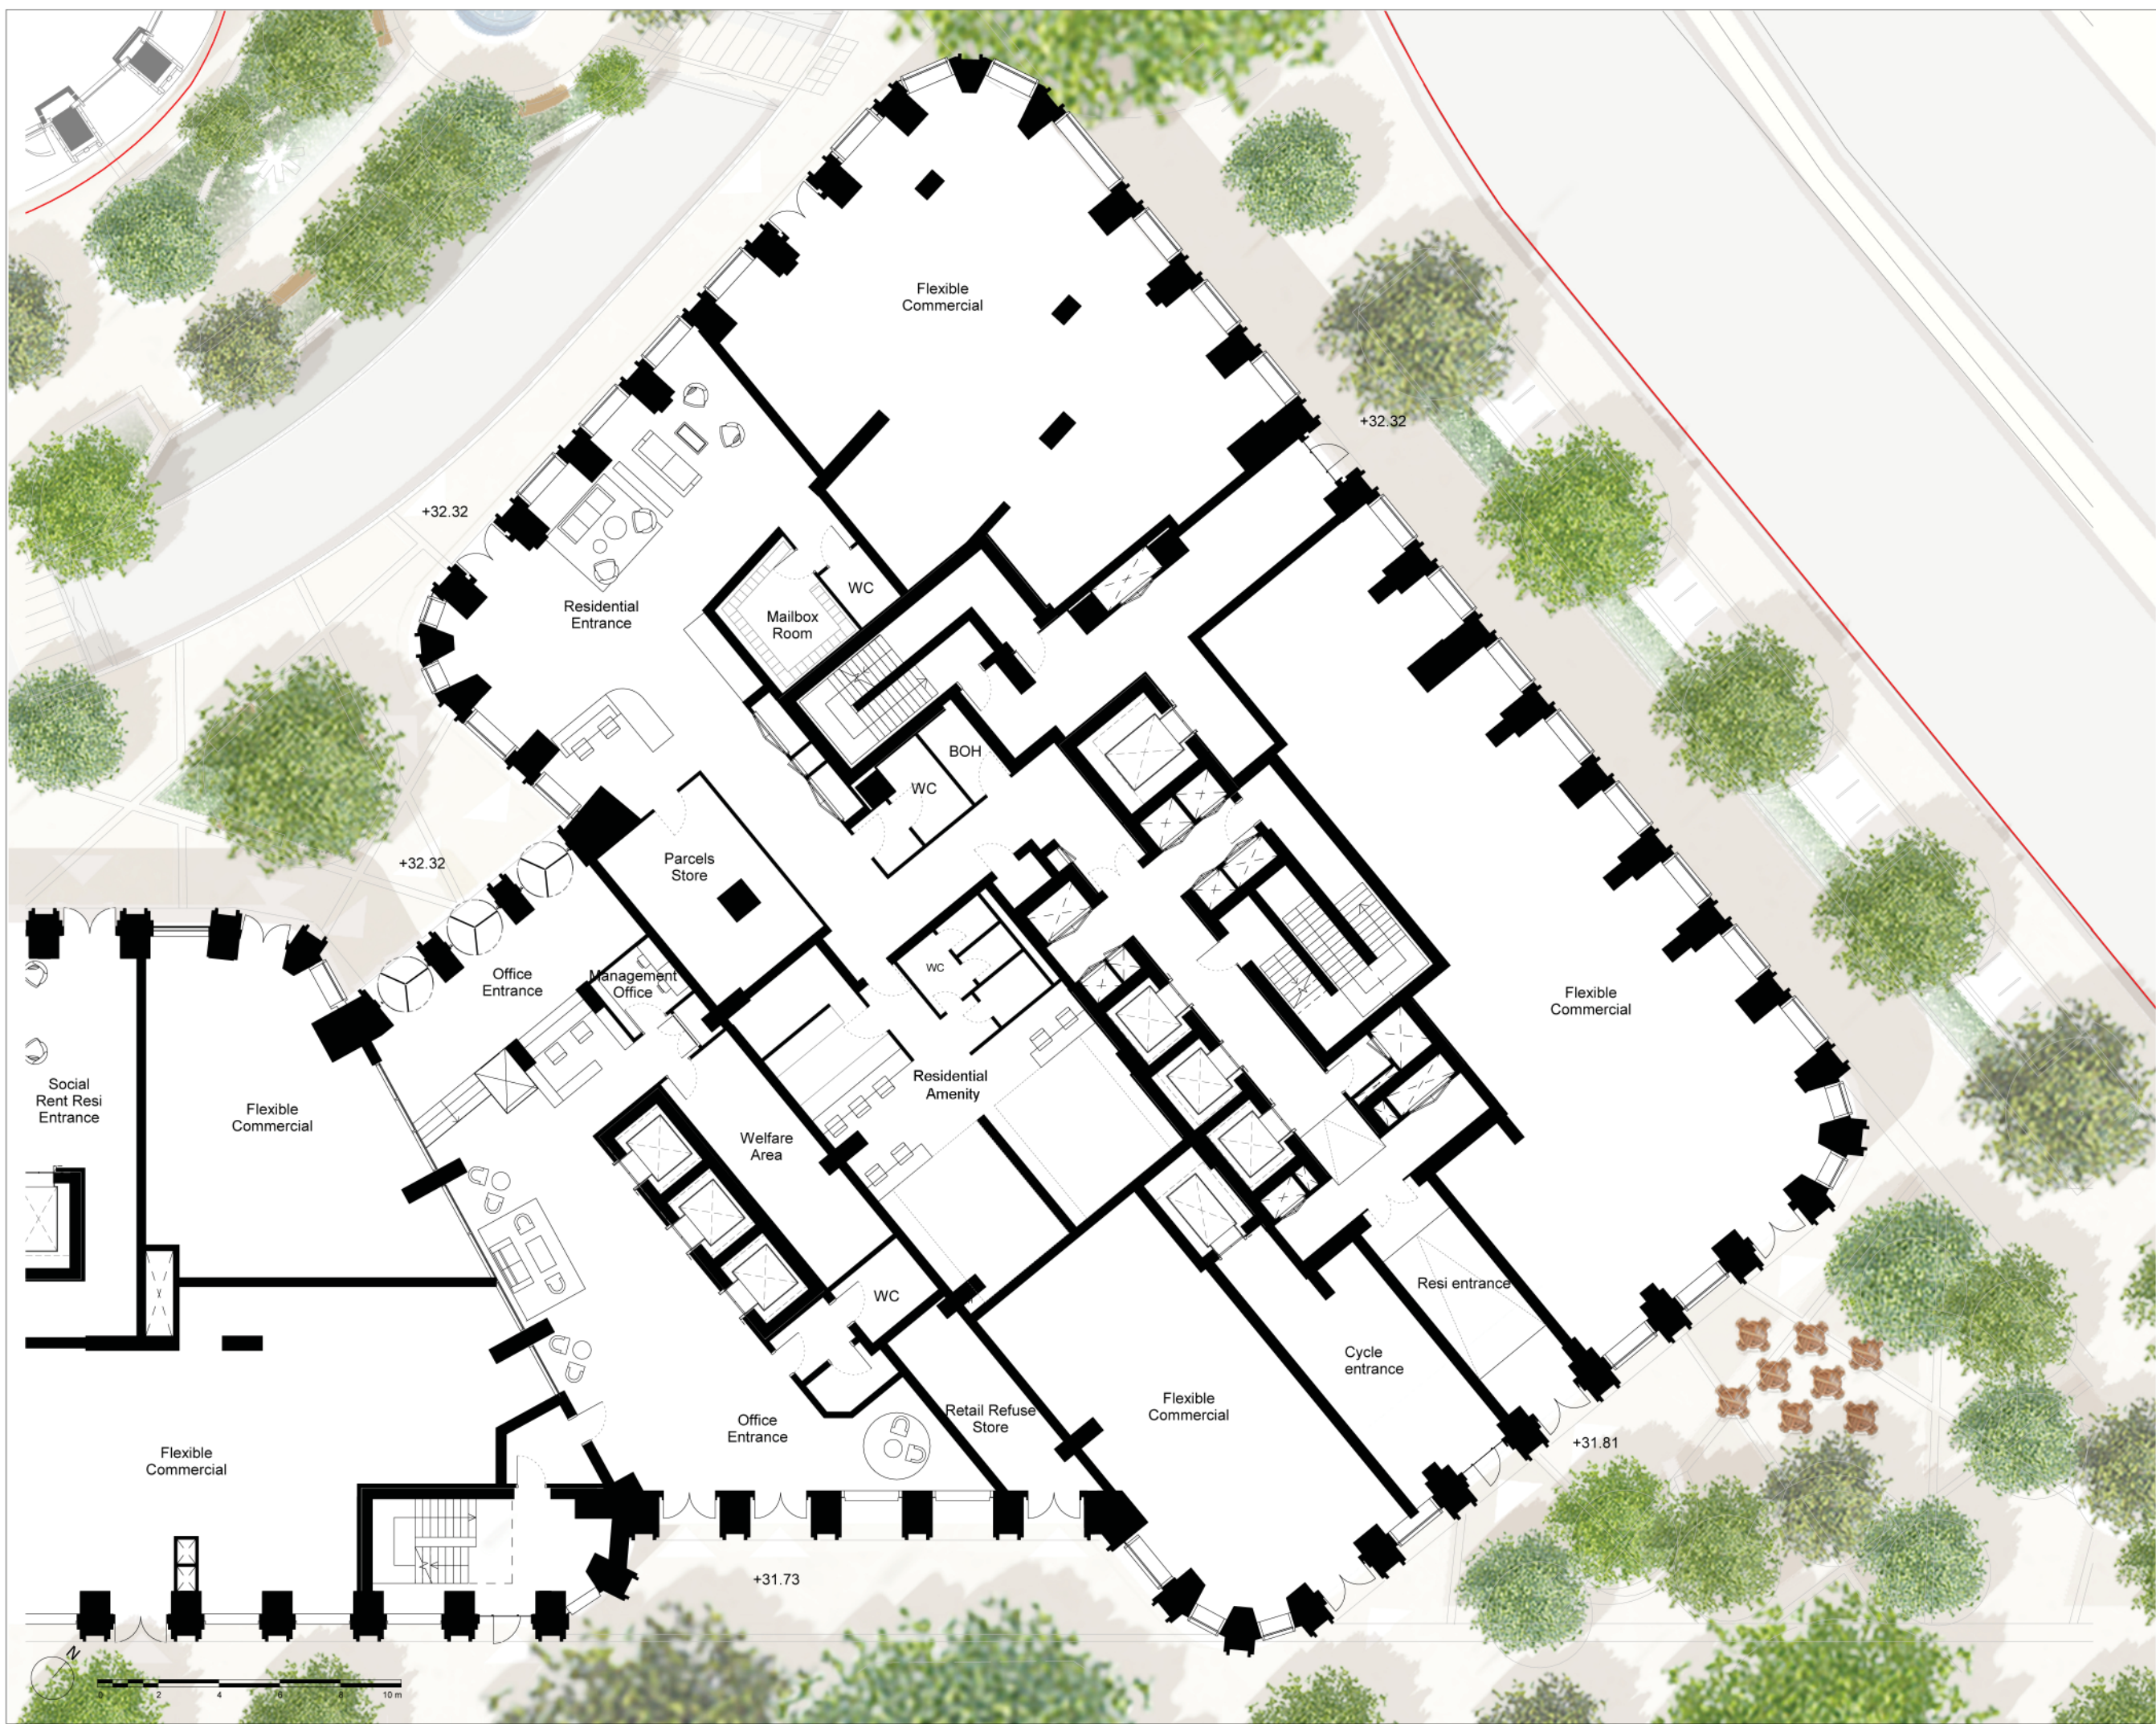

Issued for Planning	26/03/21	P1
Description	Date	Chk

SQUIRE & PARTNERS

Squire and Partners LLP
 The Department Store
 248 Ferndale Road, London SW9 8FR
 T: 020 7278 5555
 info@squireandpartners.com
 www.squireandpartners.com

Project
 Paddington Green Police Station
 London, W2


Title
 Block K
 Proposed Ground Floor Plan

Suitability	Status	Scale @ ISO A1	Job Number
S2	For Information	1:100	15044
Date	26.03.21	1:100	15044
Drawing Number	15044-SQP-03-00-DP-A-PL01123	Revision	P1



Do not scale from this drawing. All dimensions to be checked on site. All omissions and discrepancies to be reported to the Architect immediately

This work is copyright and shall not be reproduced or used for any other purpose without the written permission of Squire and Partners.

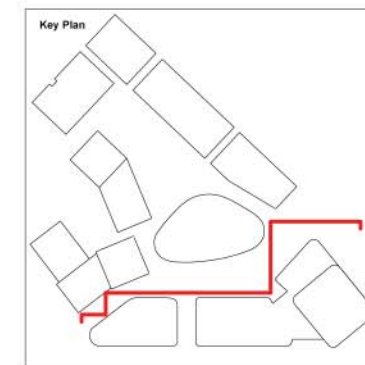

143.055 m AOD
146.345 m AOD

55 m AOD
118.075 m AOD

97.645 m AOD
94.355 m AOD

85.480 m AOD
89.325 m AOD
90.825 m AOD

BLOCK K

BLOCK J

BLOCK I

Issued for Planning	26/03/21	P1
Description	Date	Chk Rev

SQUIRE & PARTNERS

Squire and Partners LLP
The Department Store
248 Ferndale Road, London SW9 8FR
T: 020 7278 5555

info@squireandpartners.com
www.squireandpartners.com



Project
Paddington Green Police Station

Title
Proposed North Elevation

Suitability	Status	Scale @ ISO A1	Job Number
S2	For Information	1 : 500	15044
Date	26.03.21	1 : 500	15044
Drawing Number	15044-SQP-ZZ-ZZ-DE-A-PL01400	Revision	P1

Do not scale from this drawing. All dimensions to be checked on site. All omissions and discrepancies to be reported to the Architect immediately

This work is copyright and shall not be reproduced or used for any other purpose without the written permission of Squire and Partners.

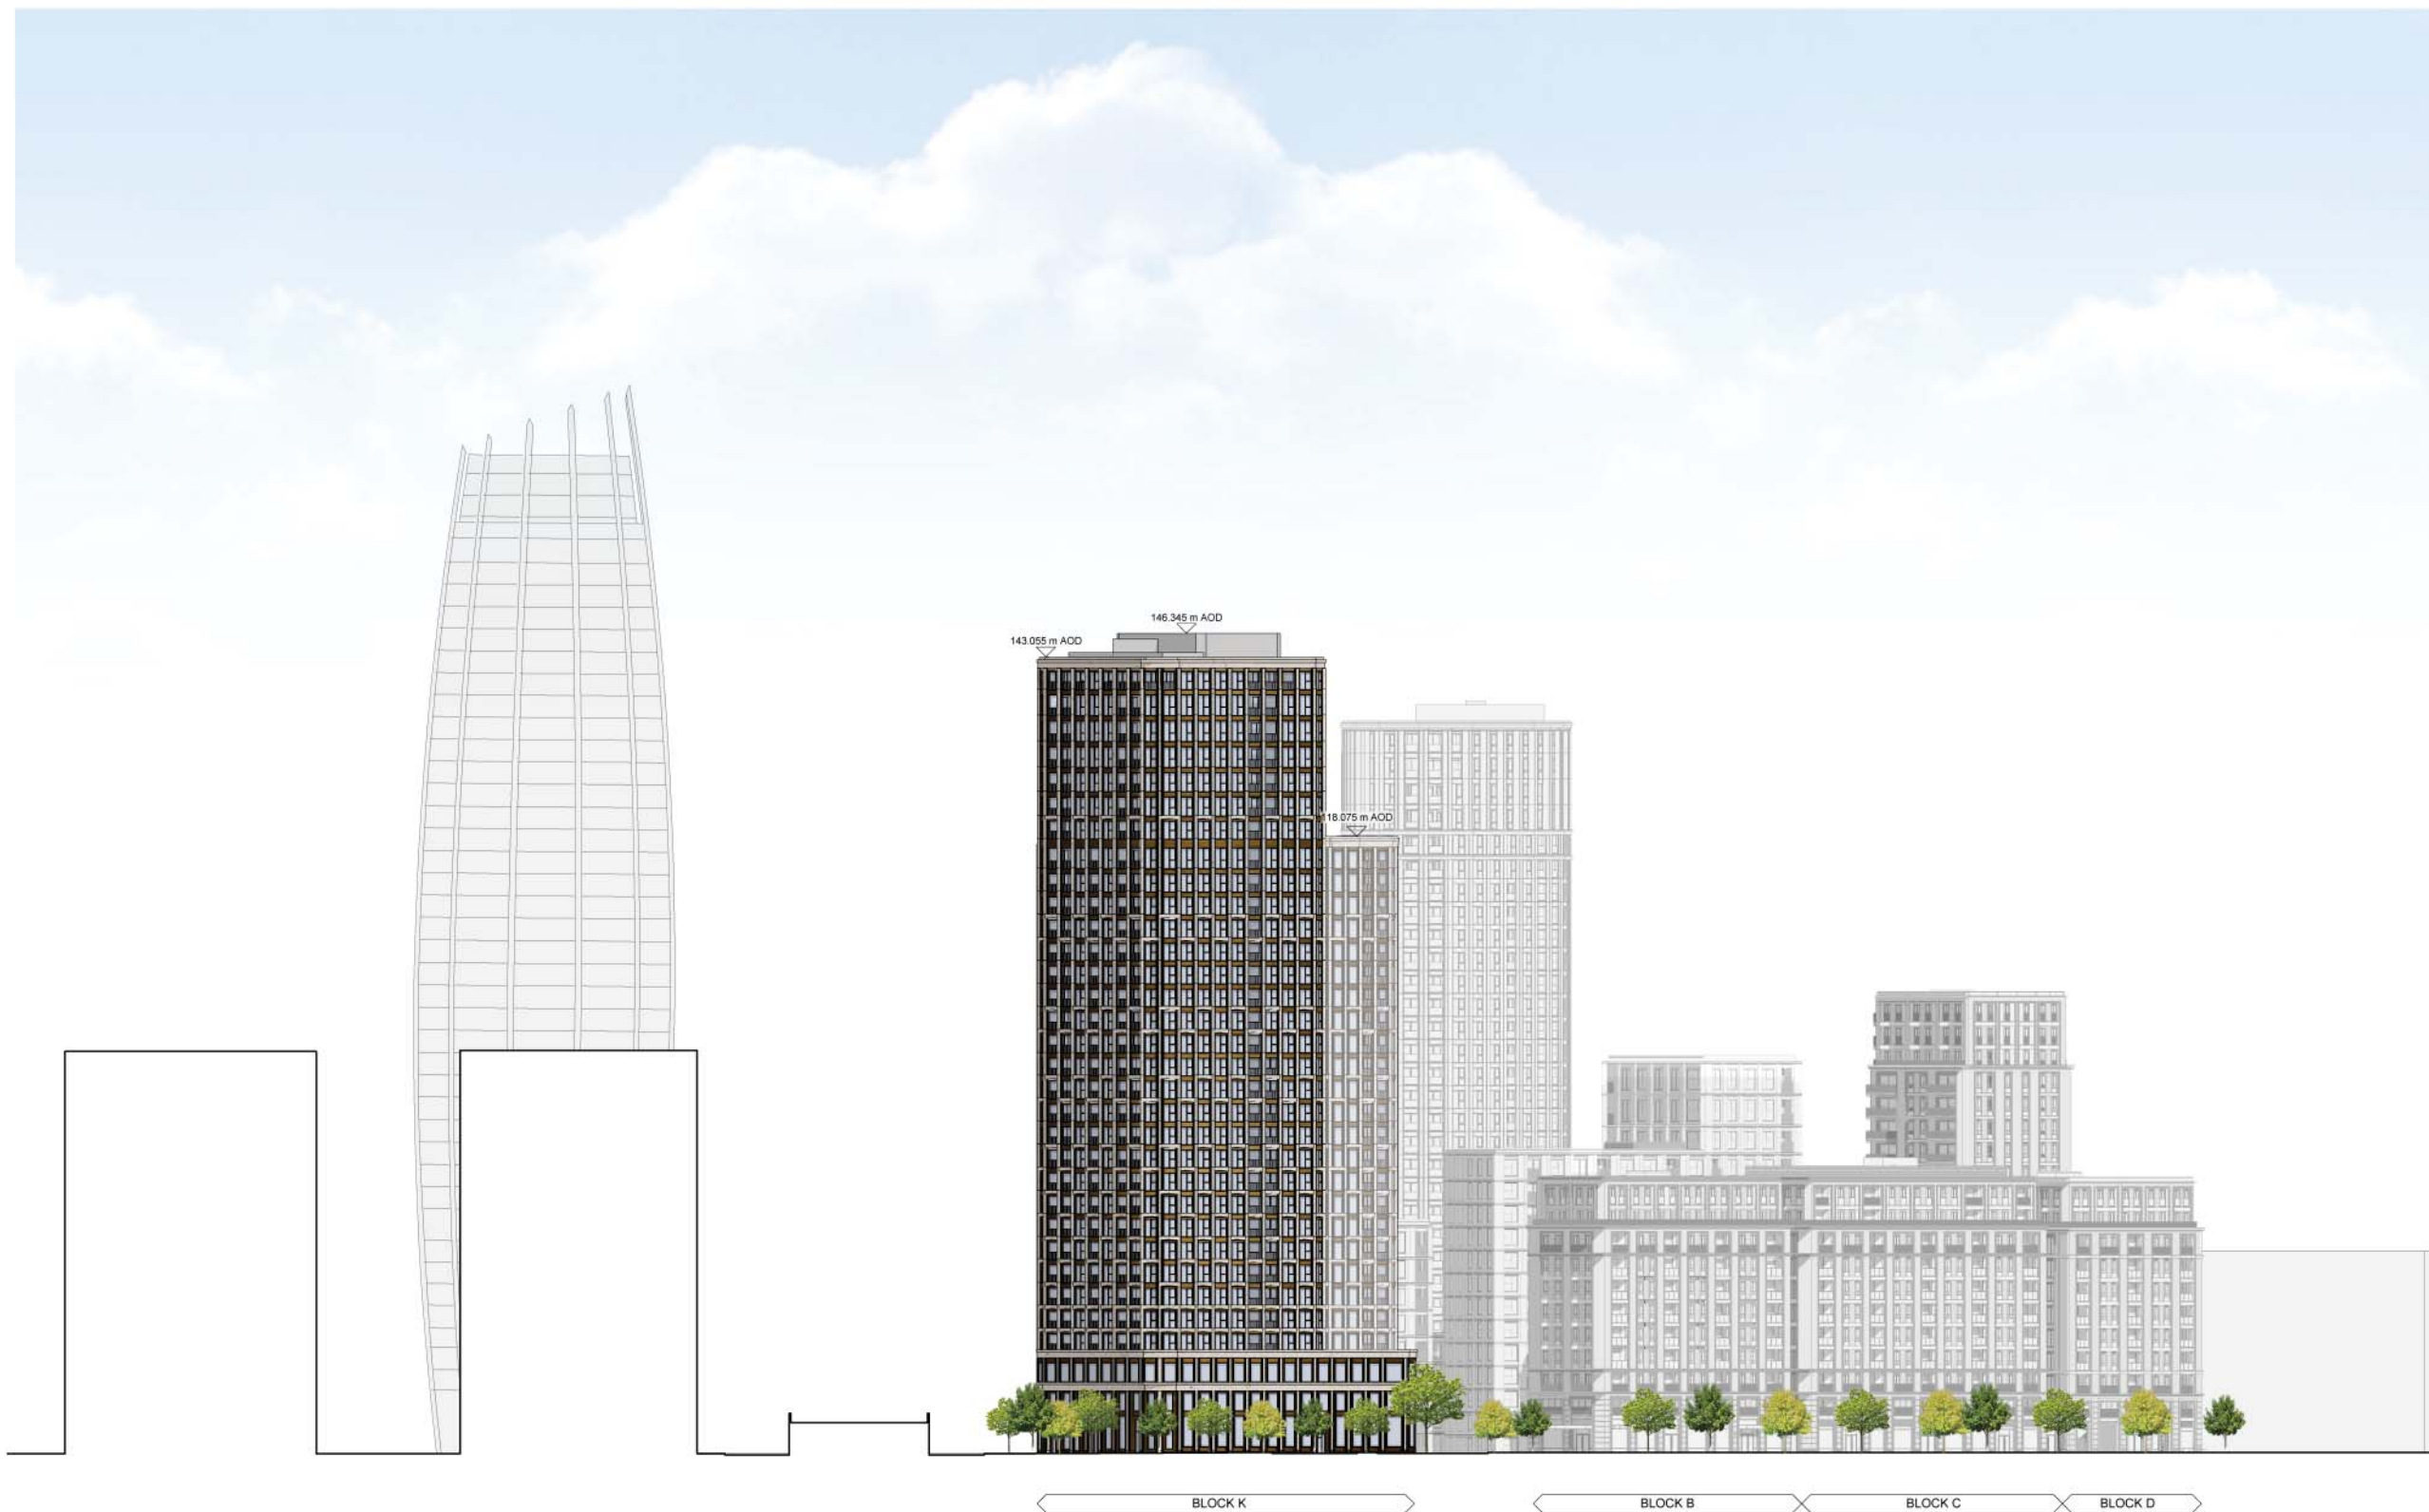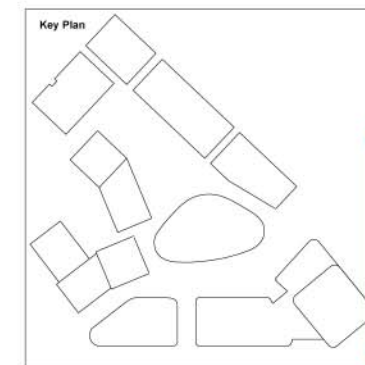

Issued for Planning	26/03/21	P1
Description	Date	Chk Rev

SQUIRE & PARTNERS

Squire and Partners LLP
The Department Store
248 Ferndale Road, London SW9 8FR
T: 020 7278 5555

info@squireandpartners.com
www.squireandpartners.com


Project
Paddington Green Police Station

Title
Proposed East Elevation

Suitability	Status	Scale @ ISO A1	Job Number
S2	For Information	1 : 500	15044
Date	Drawing Number	Revision	Job Number
26.03.21	15044-SQP-ZZ-ZZ-DE-A-PL01401	P1	15044

Do not scale from this drawing. All dimensions to be checked on site. All omissions and discrepancies to be reported to the Architect immediately

This work is copyright and shall not be reproduced or used for any other purpose without the written permission of Squire and Partners.

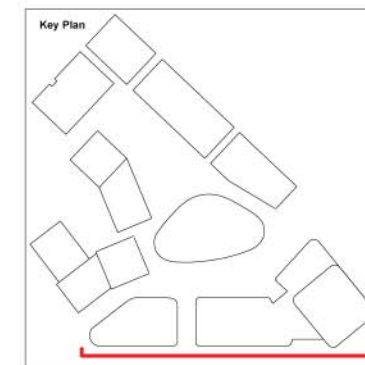

BLOCK I BLOCK J BLOCK K

Issued for Planning	26/03/21	P1
Description	Date	Chk Rev

SQUIRE & PARTNERS

Squire and Partners LLP
The Department Store
248 Ferndale Road, London SW9 8FR
T: 020 7278 5555

info@squireandpartners.com
www.squireandpartners.com

Project
Paddington Green Police Station

Title
Proposed South Elevation

Suitability	Status	Date	Scale @ ISO A1	Job Number
S2	For Information	26.03.21	1 : 500	15044
Drawing Number	Revision			
15044-SQP-ZZ-ZZ-DE-A-PL01402	P1			