


Do not scale from this drawing. All dimensions to be checked on site. All omissions and discrepancies to be reported to the Architect immediately

This work is copyright and shall not be reproduced or used for any other purpose without the written permission of Squire and Partners.

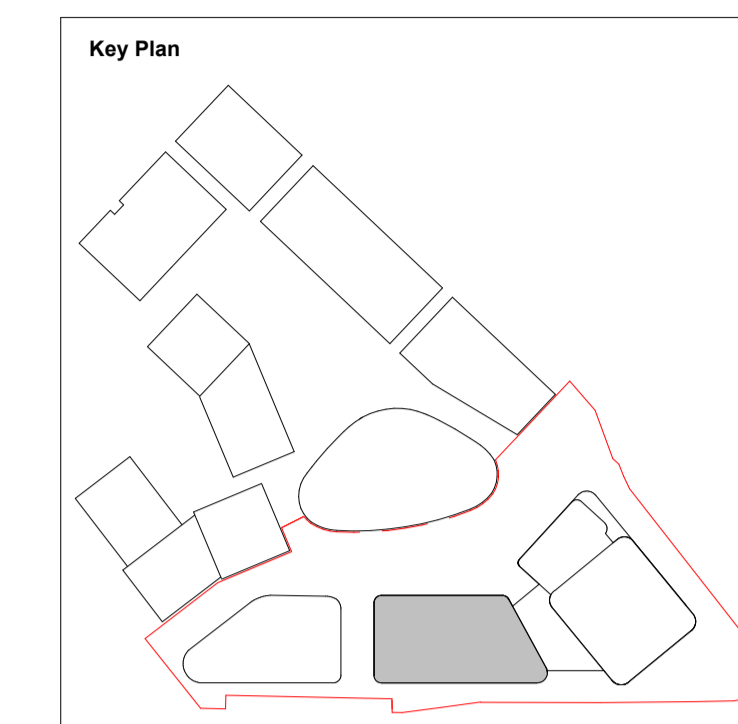

Block J - Typical 01A, Levels 3-10  
Social

Wheelchair Accessible Unit  
Ref: 15044-SQP-02-ZZ-DP-A-PL01204  
15044-SQP-02-ZZ-DP-A-PL01205




Block J - Typical 01B, Level 11  
Social & Intermediate

Wheelchair Accessible Unit  
Ref: 15044-SQP-02-ZZ-DP-A-PL01206  
15044-SQP-02-ZZ-DP-A-PL01207  
15044-SQP-02-ZZ-DP-A-PL01208  
15044-SQP-02-ZZ-DP-A-PL01209  
15044-SQP-02-ZZ-DP-A-PL01205  
15044-SQP-02-ZZ-DP-A-PL01210



Block J - Typical 02, Level 12  
Social

Wheelchair Accessible Unit  
Ref: 15044-SQP-02-12-DP-A-PL01211  
15044-SQP-02-12-DP-A-PL01212  
15044-SQP-02-12-DP-A-PL01213

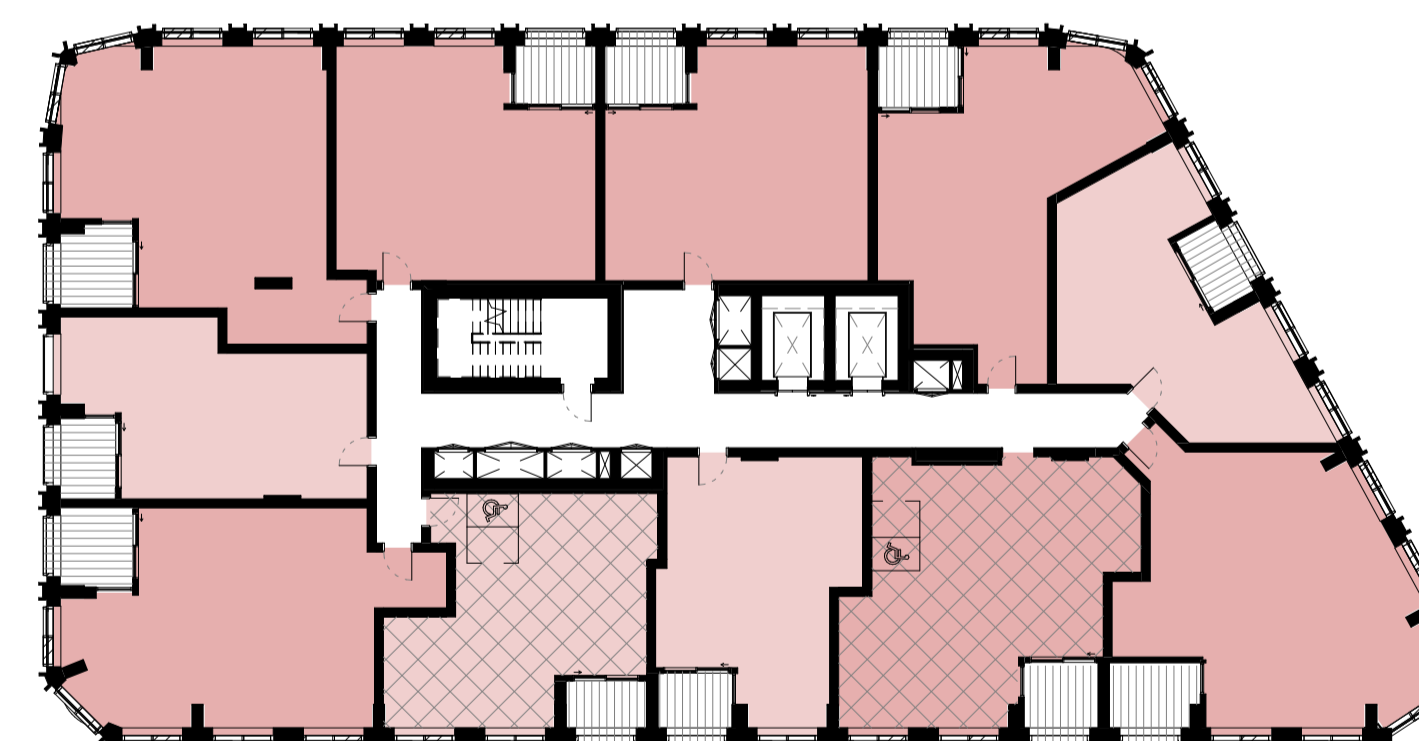

Block J - Typical 03, Levels 13-14  
Intermediate

Wheelchair Accessible Unit  
Ref: 15044-SQP-02-12-DP-A-PL01214  
15044-SQP-02-12-DP-A-PL01215

Tenure: PRIVATE

1 Bed

2 Bed

3 Bed

4 Bed

Tenure: INTERMEDIATE

1 Bed

2 Bed

Tenure: SOCIAL RENTED

1 Bed

2 Bed

3 Bed

4 Bed

CATEGORY M(4)3  
(WHEELCHAIR) ADAPTABLE  
APARTMENTS

Issued for Planning	26/03/21	P1
Description	Date	Chk Rev

## SQUIRE & PARTNERS

Squire and Partners LLP  
The Department Store  
248 Ferndale Road, London SW9 8FR  
T: 020 7278 5555

info@squireandpartners.com  
www.squireandpartners.com

Project  
Paddington Green Police Station  
London, W2

Title  
Block J  
Proposed Mix and Tenure Plan

Suitability Status  
S2 For Information

Date Scale @ ISO A1 Job Number  
26.03.21 1:250 15044

Drawing Number Revision  
15044-SQP-02-ZZ-DP-A-PL01251 P1

