
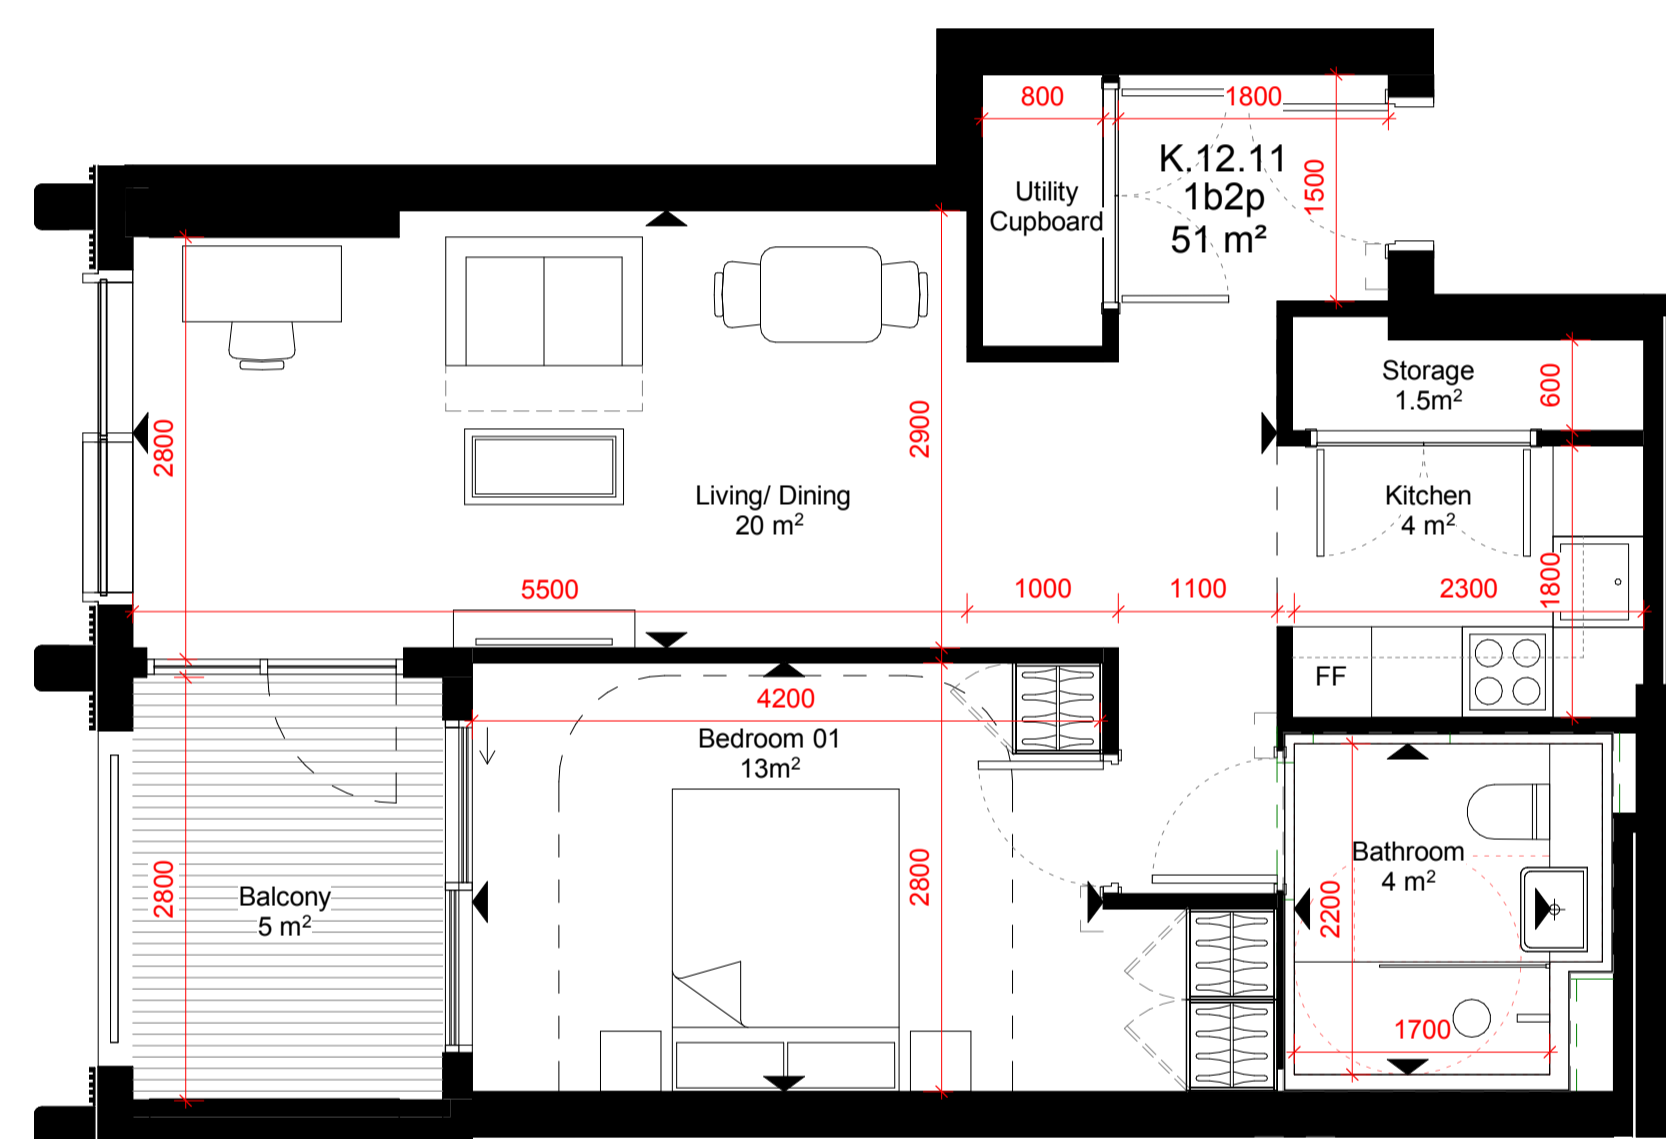
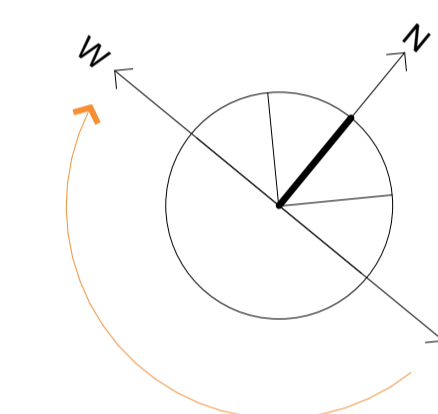
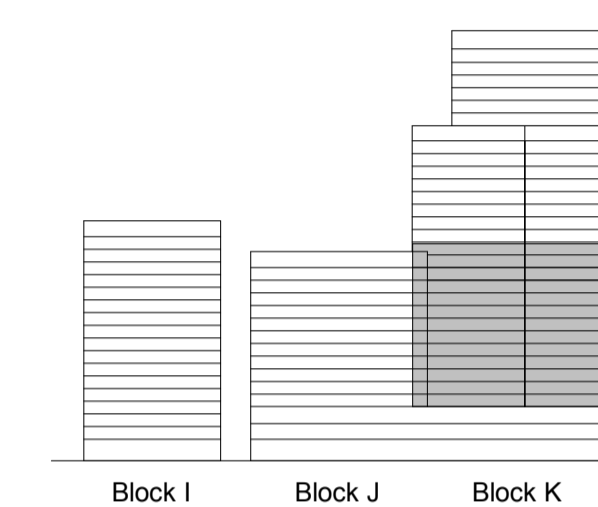


Do not scale from this drawing. All dimensions to be checked on site. All omissions and discrepancies to be reported to the Architect immediately

This work is copyright and shall not be reproduced or used for any other purpose without the written permission of Squire and Partners.

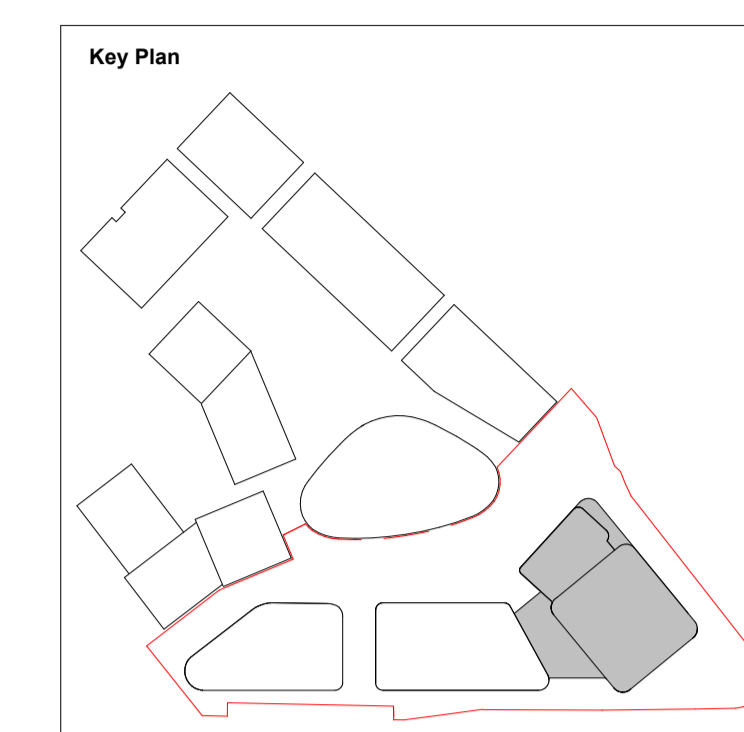

	A	W	L
Bedroom	13m <sup>2</sup>	4.2 m	2.8 m
Living/Dining	20 m <sup>2</sup>	2.9 m	7.6 m
Kitchen	4 m <sup>2</sup>	1.8 m	2.3 m
Bathroom	4 m <sup>2</sup>	2.2 m	1.7 m

Issued for Planning	26/03/21	P1
Description	Date	Chk Rev

## SQUIRE & PARTNERS

Squire and Partners LLP  
The Department Store  
248 Ferndale Road, London SW9 8FR  
T: 020 7278 5555

info@squireandpartners.com  
www.squireandpartners.com

Project  
**Paddington Green Police Station**  
London, W2

Title  
**Typical 1B2P Apartment**  
Block K  
K.12.11

Suitability Status  
**S2 For Information**

Date Scale @ ISO A1 Job Number  
**26.03.21 1:50 15044**

Drawing Number Revision  
**15044-SQP-03-ZZ-DP-A-PL01301 P1**

