

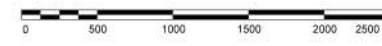


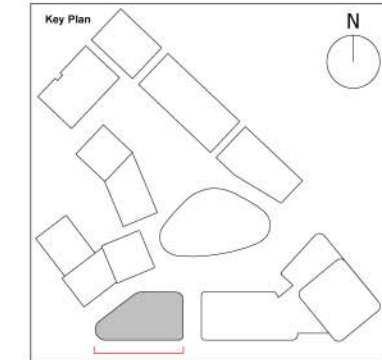

Do not scale from this drawing. All dimensions to be checked on site. All omissions and discrepancies to be reported to the Architect immediately

This work is copyright and shall not be reproduced or used for any other purpose without the written permission of Squire and Partners.

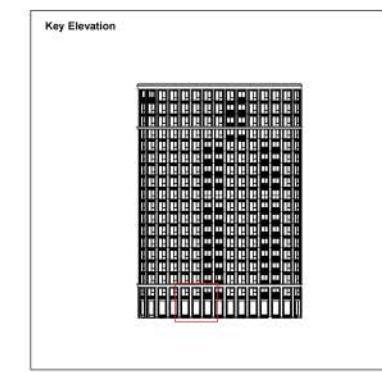

1 Block I - Bay Study 01 - Elevation
1:25

3 Block I - Bay Study 01 - Section
1:25

Description	Date	Chk	Rev
Issued for Planning	26/03/21		P1

SQUIRE & PARTNERS


Squire and Partners LLP
The Department Store
248 Finsdale Road, London SW9 8FR
T: 020 7278 5555
info@squireandpartners.com
www.squireandpartners.com

Project
Paddington Green Police Station

Title
Proposed Elevation
Block I
Typical Bay Study 01

Suitability Status
S2 For Information

Date	Scale @ ISO A1	Job Number
26.03.21	1:25	15044
Drawing Number	Revision	
15044-SQP-ZZ-ZZ-DB-A-PL01700	P1	

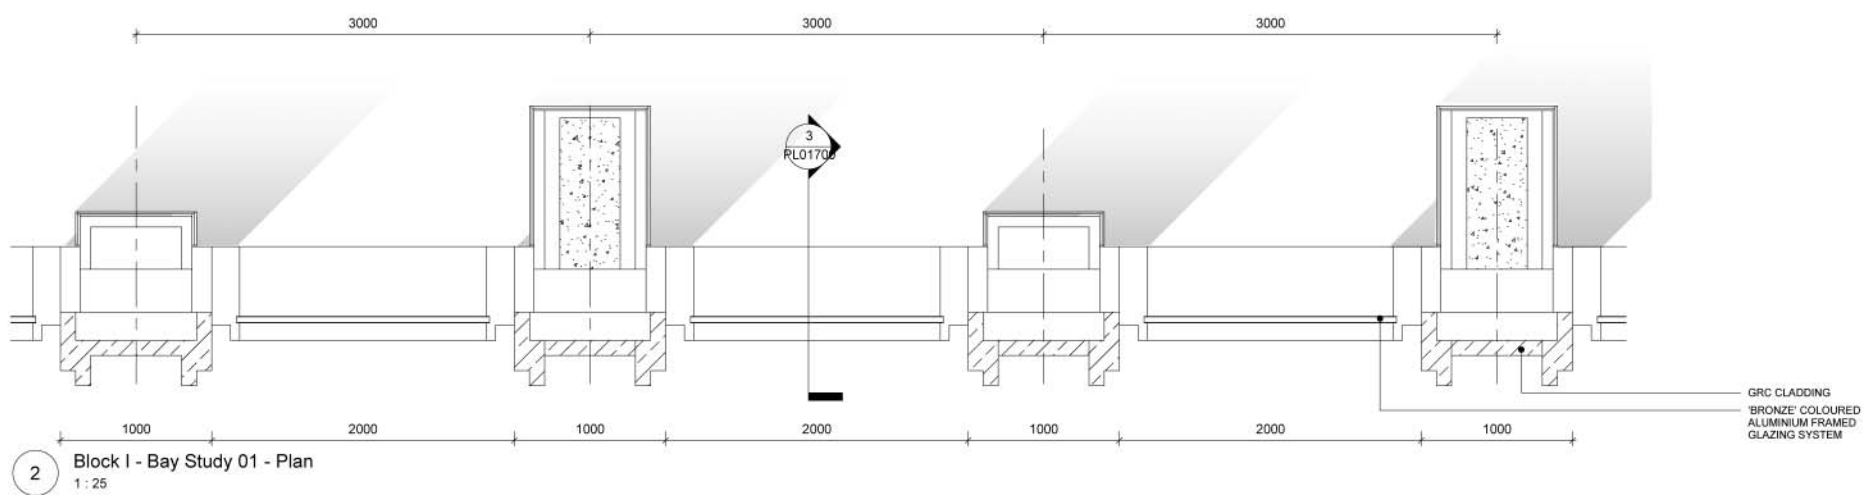


2 Block I - Bay Study 01 - Plan
1:25

Do not scale from this drawing. All dimensions to be checked on site. All omissions and discrepancies to be reported to the Architect immediately




This work is copyright and shall not be reproduced or used for any other purpose without the written permission of Squire and Partners.



1 Block I - Bay Study 03 - Elevation
1:25

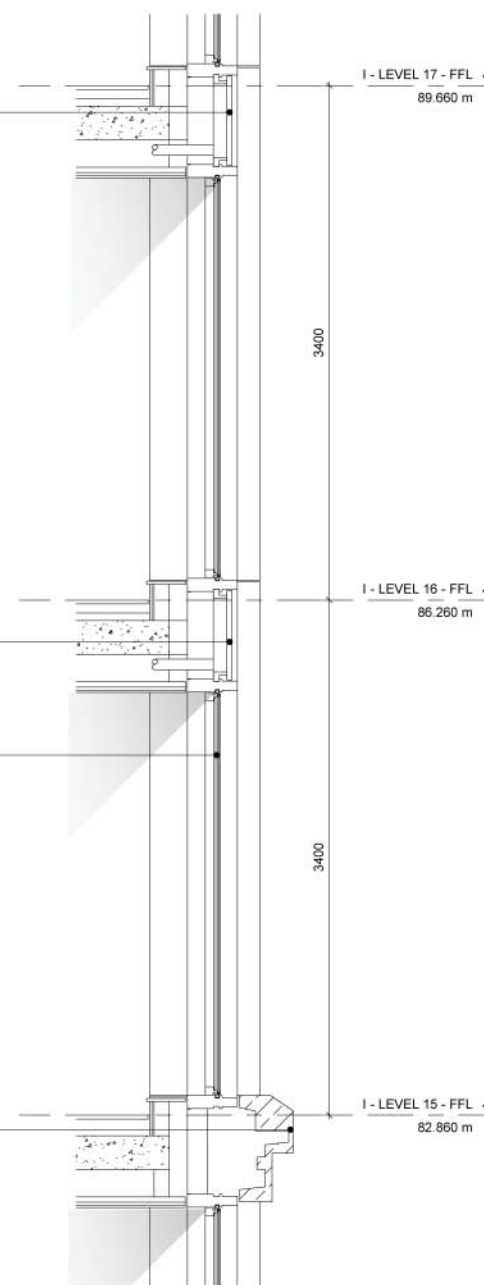

3 Block I - Bay Study 03 - Section
1:25

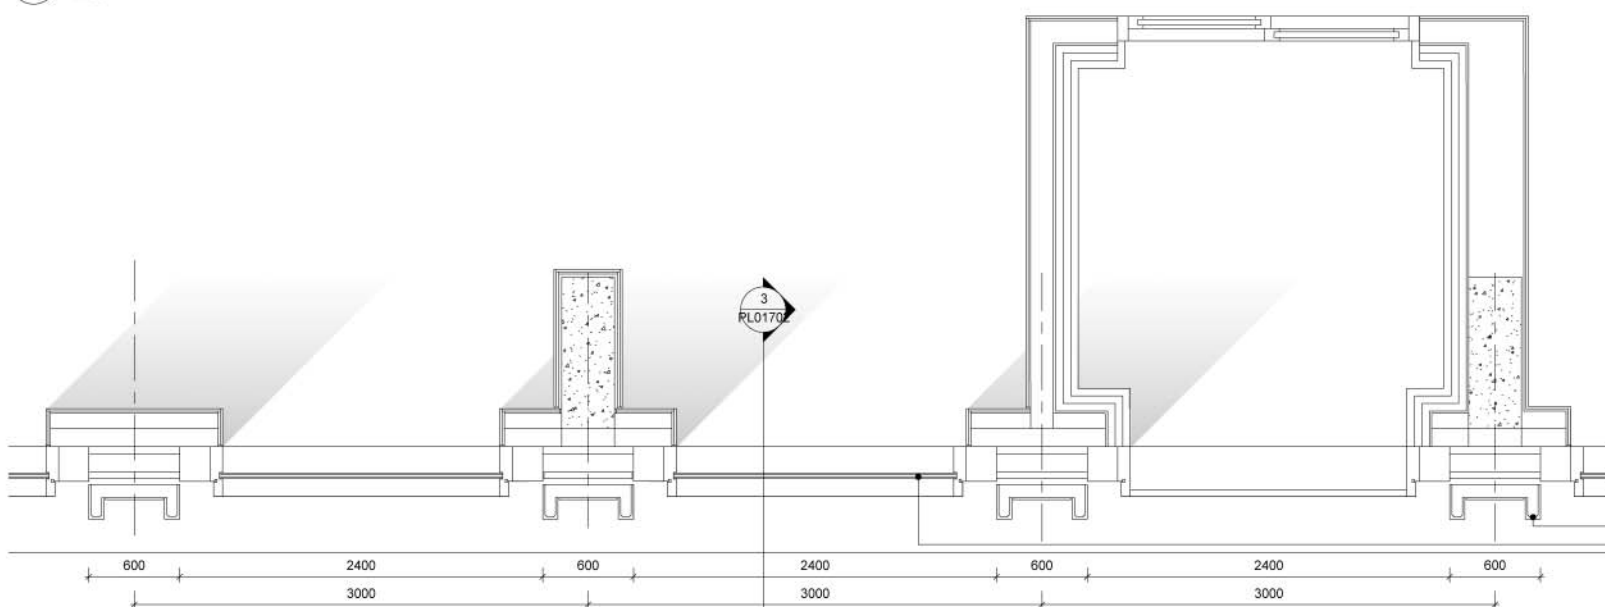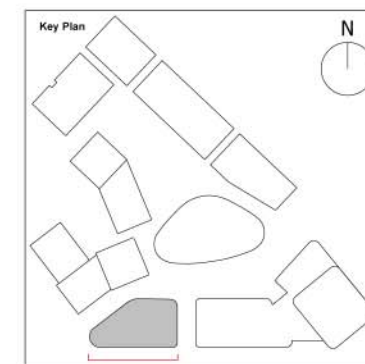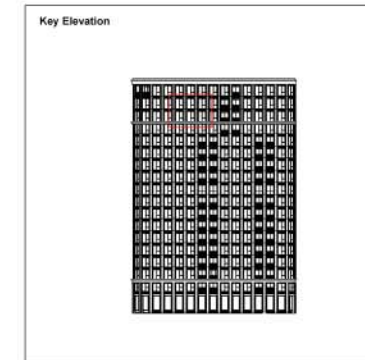

2 Block I - Bay Study 03 - Plan
1:25

Issued for Planning	26/03/21	P1
Description	Date	Chk Rev

SQUIRE & PARTNERS

Squire and Partners LLP
The Department Store
248 Ferndale Road, London SW9 8FR
T: 020 7278 5555

info@squireandpartners.com
www.squireandpartners.com

Project
Paddington Green Police Station



Title
Proposed Elevation
Block I
Typical Bay Study 03

Suitability Status
S2 For Information

Date	Scale @ ISO A1	Job Number
26.03.21	1:25	15044
Drawing Number	Revision	
15044-SQP-ZZ-ZZ-DB-A-PL01702	P1	


Do not scale from this drawing. All dimensions to be checked on site. All omissions and discrepancies to be reported to the Architect immediately

This work is copyright and shall not be reproduced or used for any other purpose without the written permission of Squire and Partners.

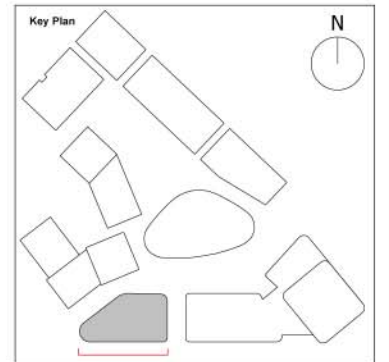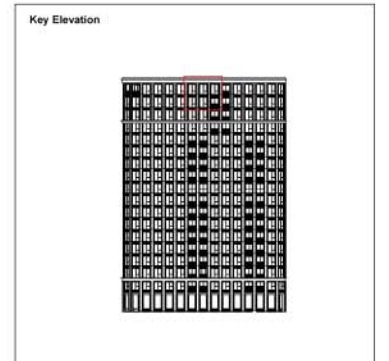

1 Block I - Bay Study 04 - Elevation
1:25

3 Block I - Bay Study 04 - Section
1:25

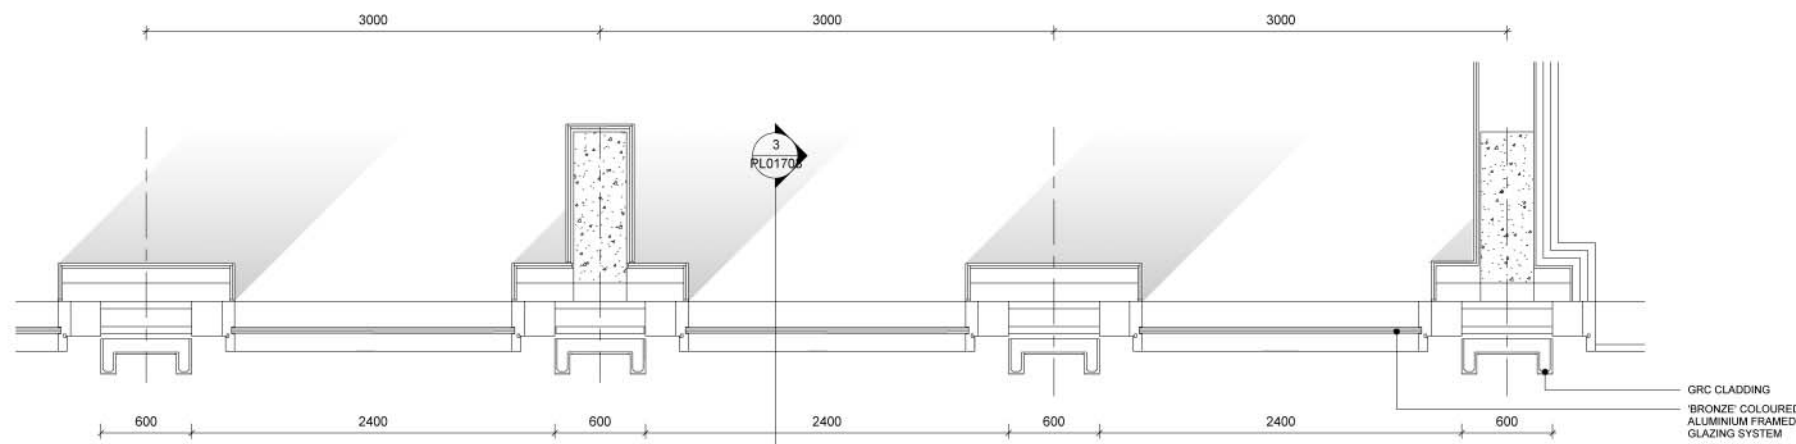

2 Block I - Bay Study 04 - Plan
1:25

Issued for Planning	25/03/21	P1
Description	Date	Chk Rev

SQUIRE & PARTNERS

Squire and Partners LLP
The Department Store
248 Ferndale Road, London SW9 8FR
T: 020 7278 5555

info@squireandpartners.com
www.squireandpartners.com


Project
Paddington Green Police Station

Title
Proposed Elevation
Block I
Typical Bay Study 04



Suitability Status
S2 For Information

Date 26.03.21 Scale @ ISO A1 1:25 Job Number 15044

Drawing Number 15044-SQP-ZZ-ZZ-DB-A-PL01703 Revision P1

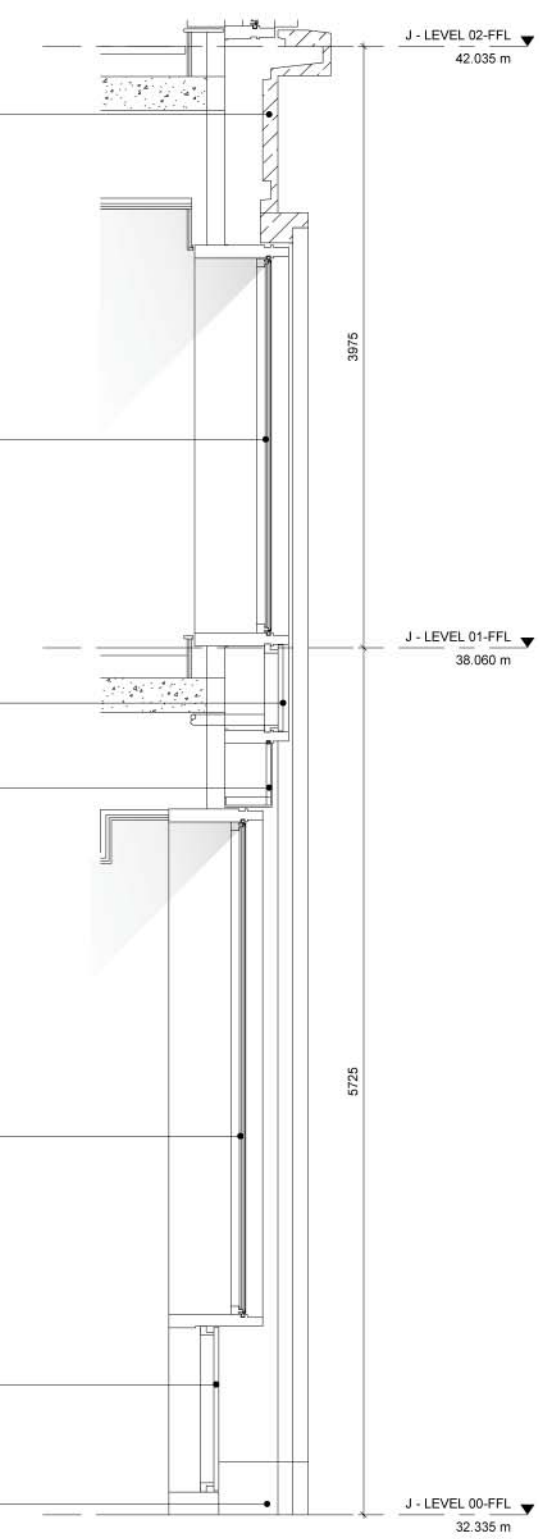

Do not scale from this drawing. All dimensions to be checked on site. All omissions and discrepancies to be reported to the Architect immediately
 This work is copyright and shall not be reproduced or used for any other purpose without the written permission of Squire and Partners.

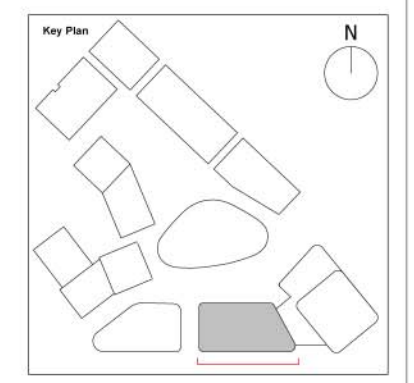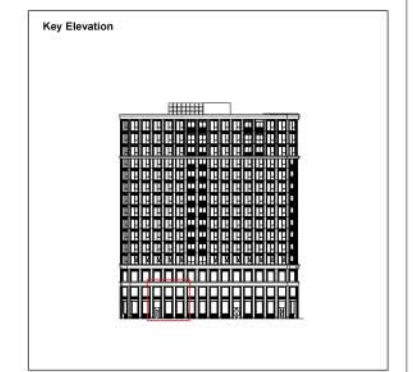

Issued for Planning	26/03/21	P1
Description	Date	Chk Rev

SQUIRE & PARTNERS
 Squire and Partners LLP
 The Department Store
 248 Ferndale Road, London SW9 8FR
 T: 020 7278 5555
 info@squireandpartners.com
 www.squireandpartners.com


Project
Paddington Green Police Station

Title
**Proposed Elevation
 Block J
 Typical Bay Study 01**

Suitability	Status	Date	Scale @ ISO A1	Job Number
S2	For Information	26.03.21	1:25	15044
Drawing Number	Revision			
15044-SQP-ZZ-ZZ-DB-A-PL01704	P1			

1 Block J - Bay Study 01 - Elevation
 1 : 25

3 Block J - Bay Study 01 - Section
 1 : 25


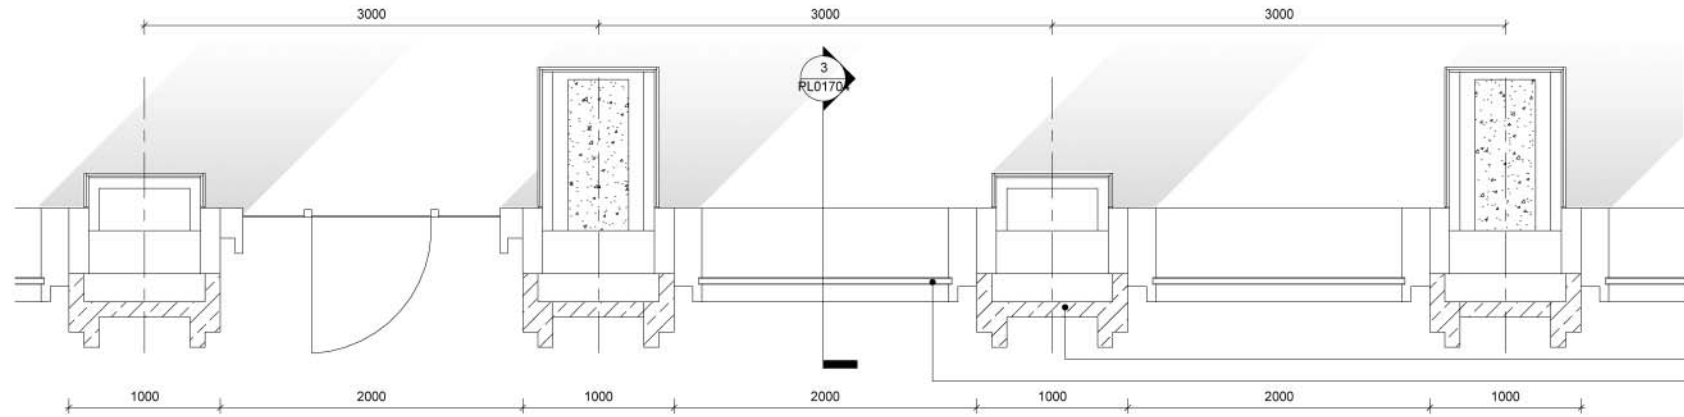


2 Block J - Bay Study 01 - Plan
 1 : 25

GRC CLADDING
 'BRONZE' COLOURED ALUMINIUM FRAMED GLAZING SYSTEM


Do not scale from this drawing. All dimensions to be checked on site. All omissions and discrepancies to be reported to the Architect immediately

This work is copyright and shall not be reproduced or used for any other purpose without the written permission of Squire and Partners.

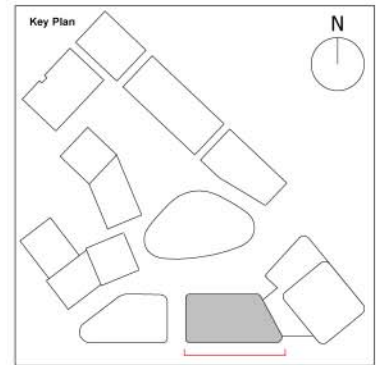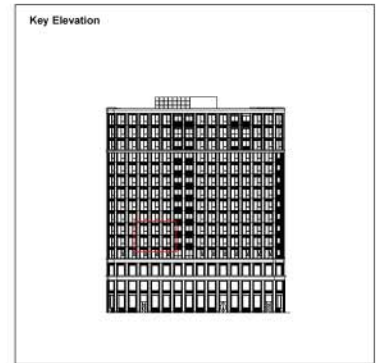

1 Block J - Bay Study 03 - Elevation
1 : 25

3 Block J - Bay Study 03 - Section
1 : 25

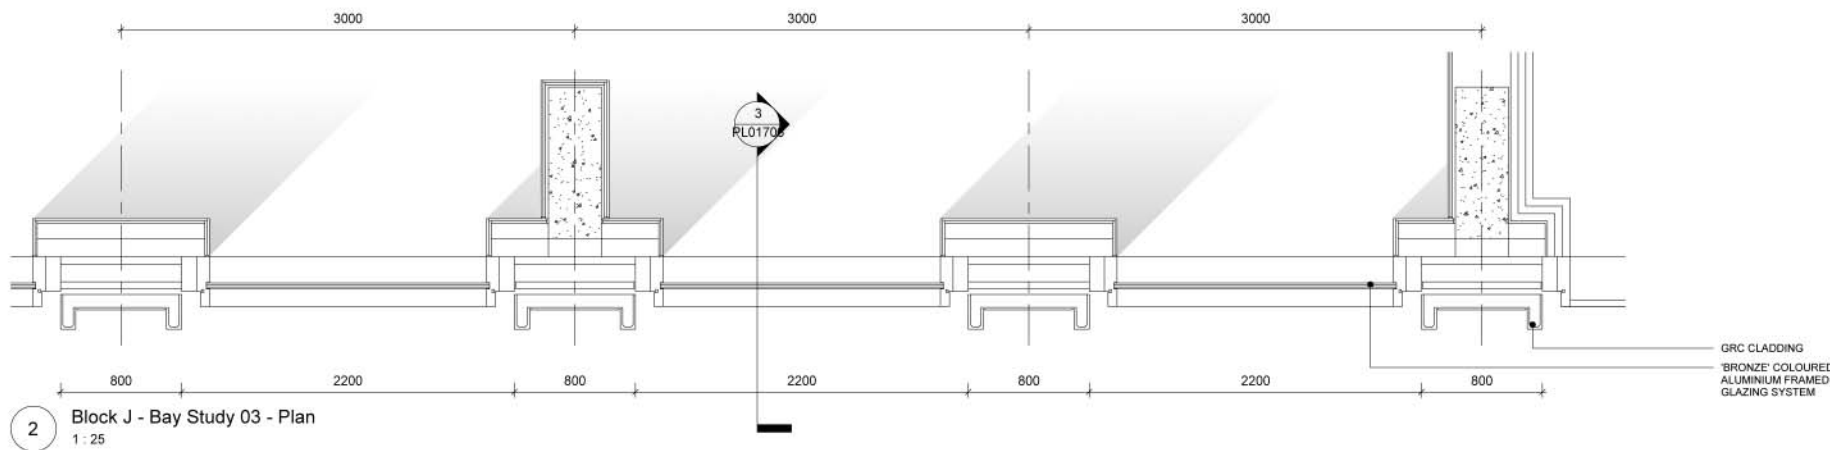

2 Block J - Bay Study 03 - Plan
1 : 25

Issued for Planning	25/03/21	P1
Description	Date	Chk Rev

SQUIRE & PARTNERS

Squire and Partners LLP
The Department Store
248 Finsdale Road, London SW9 8FR
T: 020 7278 5555

info@squireandpartners.com
www.squireandpartners.com

Project
Paddington Green Police Station

Title
Proposed Elevation
Block J
Typical Bay Study 03

Suitability Status
S2 For Information

Date	Scale @ ISO A1	Job Number
26.03.21	1:25	15044
Drawing Number	Revision	
15044-SQP-ZZ-ZZ-DB-A-PL01706	P1	