



PROPOSED FIRST FLOOR

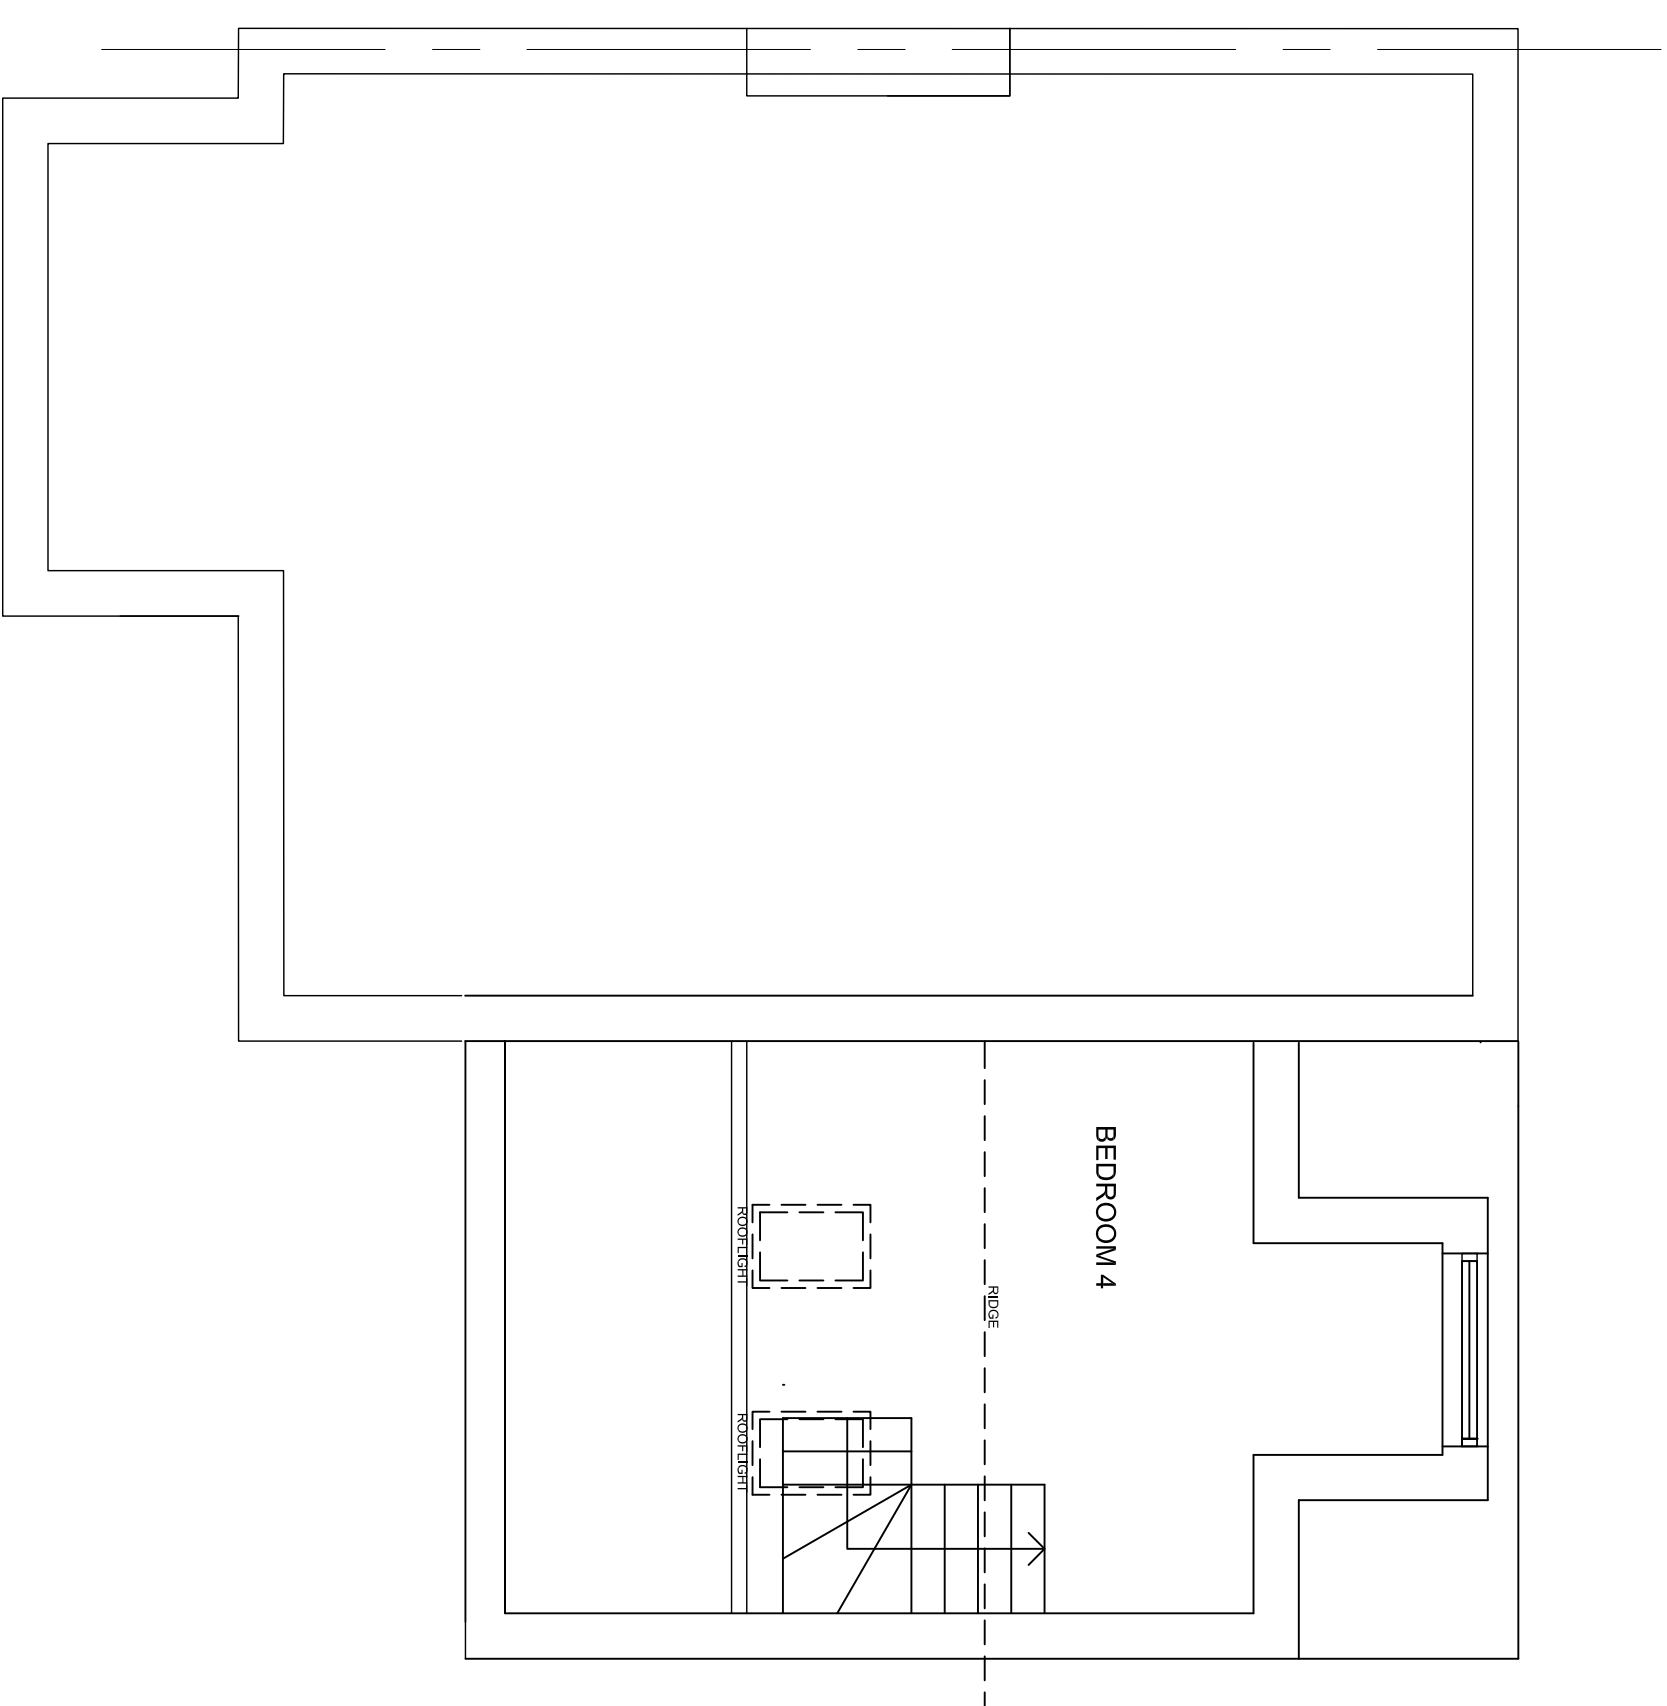

PROPOSED LOFT FLOOR

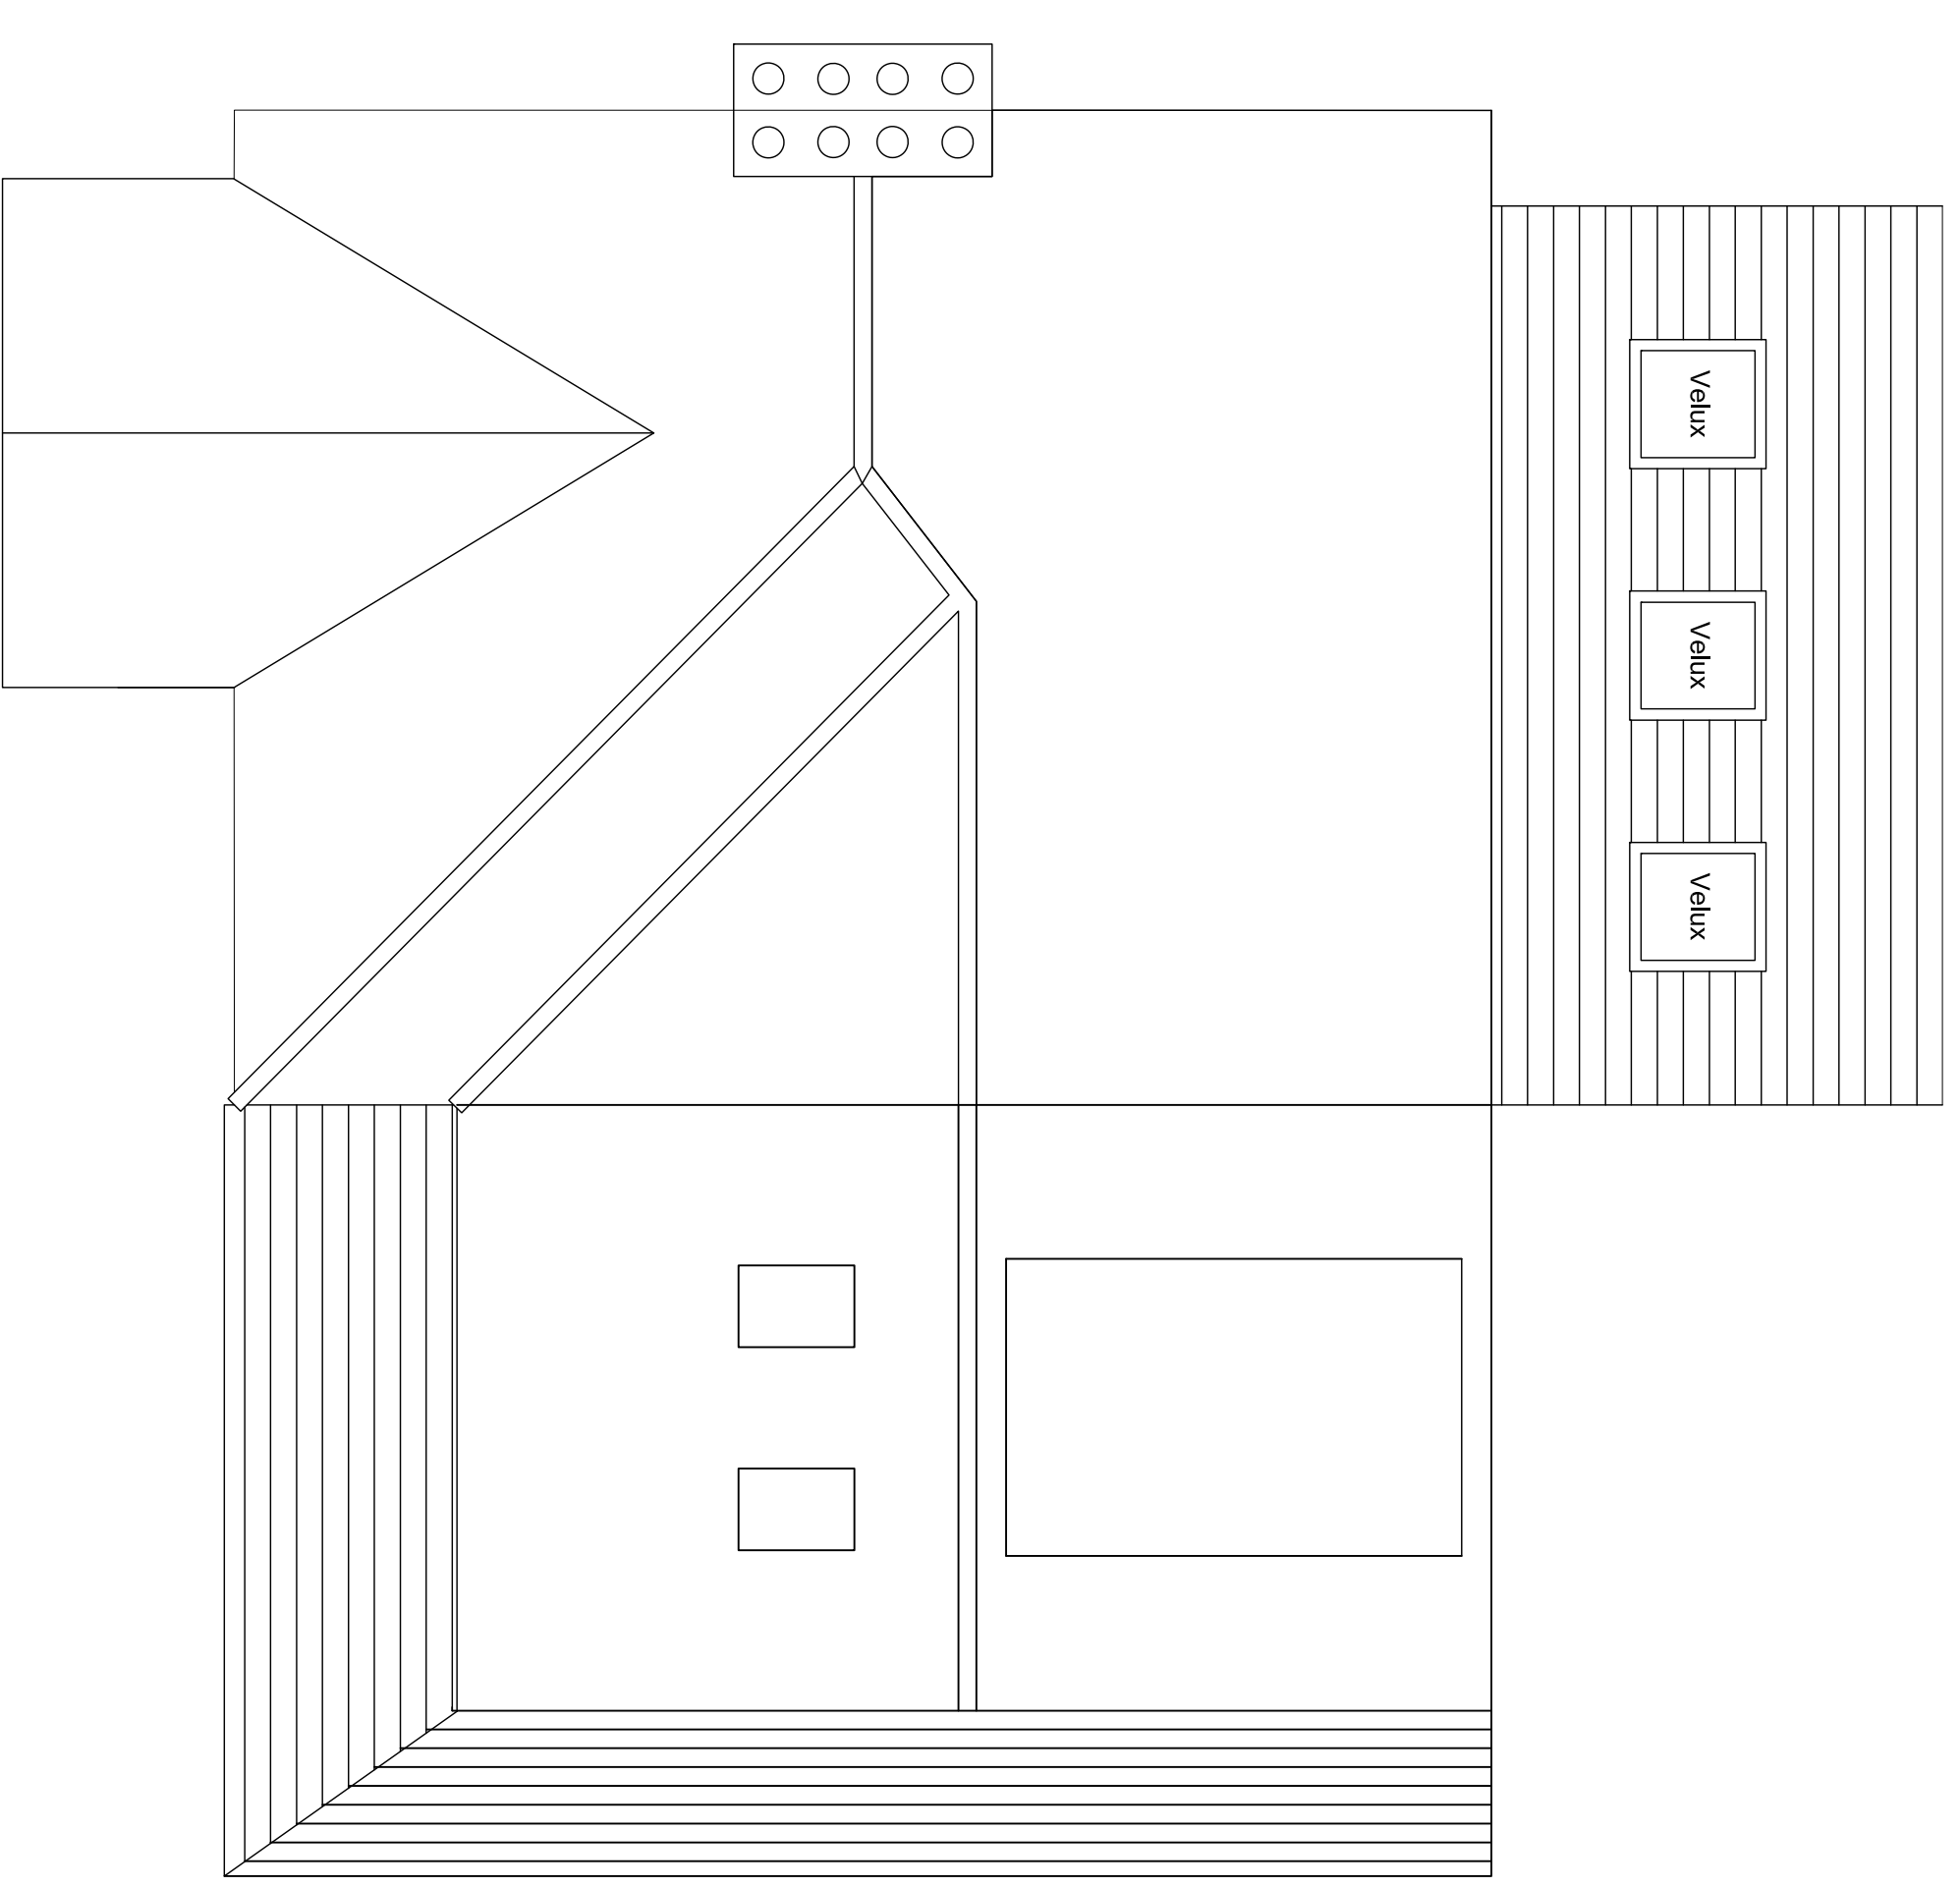

PROPOSED ROOF LAYOUT

rev	date	description
1	06/04/21	Planning Issue

K D S
ARCHITECTS

Client	Celine Gervais	Status	PLANNING
Project	2 Southern Ave	Scale	1:50 @ A1
Drawing	Proposed Plans	CAD File	April 2021
		Date	KS
		Drawn	KS
		Checked	KS
		Project No - Drawing No	9000-DRG-03-002
		Revision	P1

Any errors and omissions to be reported to the Architect prior to commencement. Dimensions and areas are based on survey information provided by the client. This drawing is copyright © KDS ARCHITECTS. All dimensions to be checked on site.



SCALE BAR 1:50