




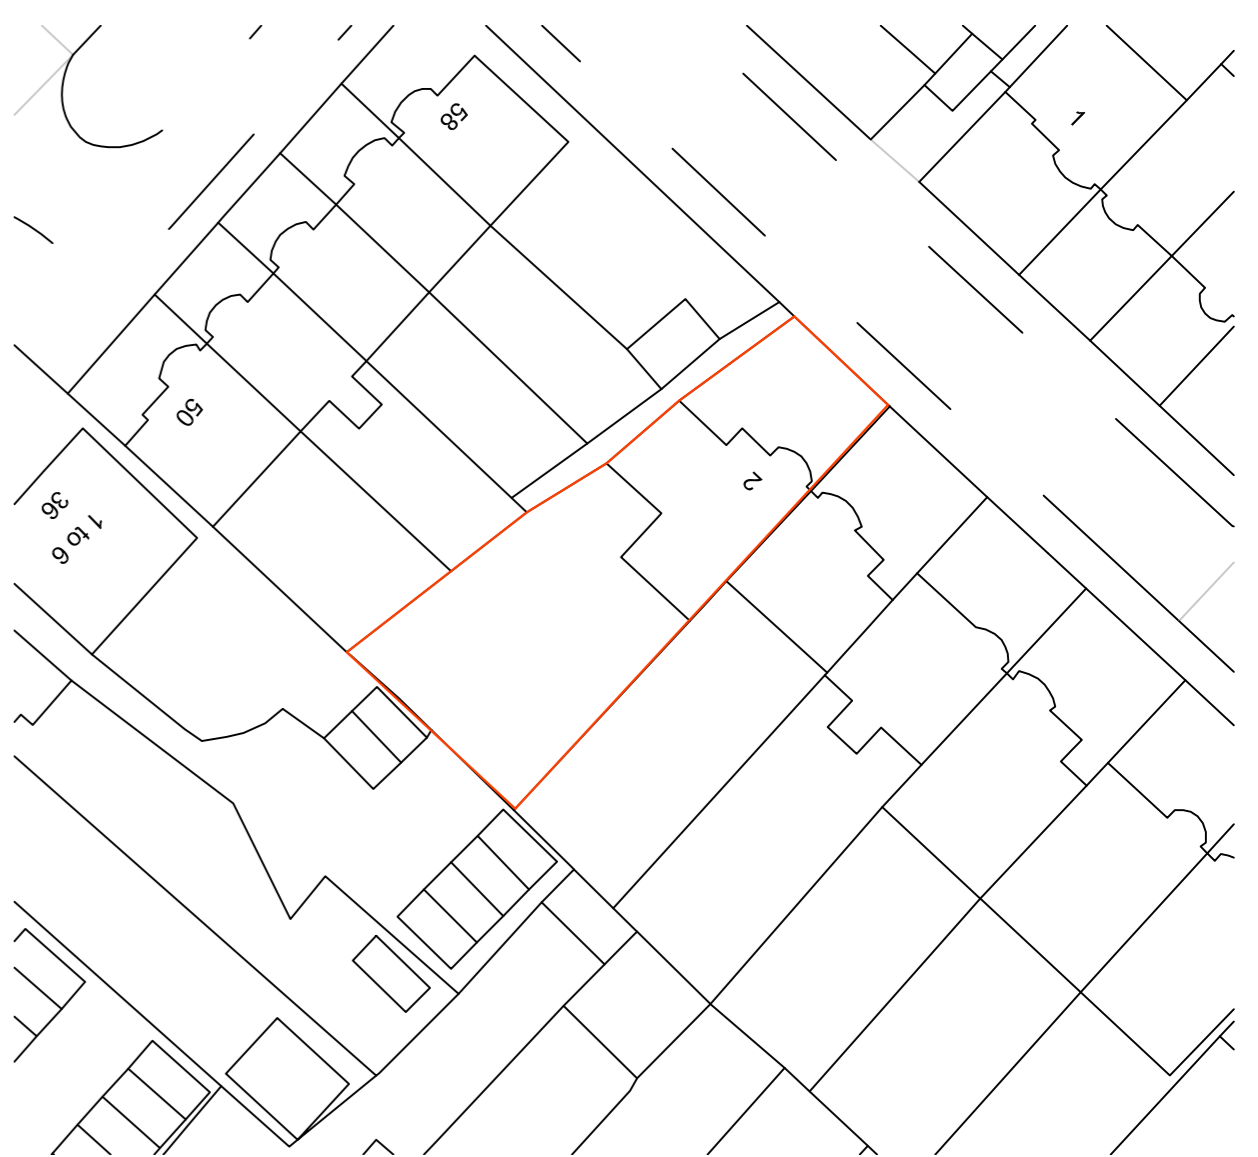


SITE LOCATION 1:1250

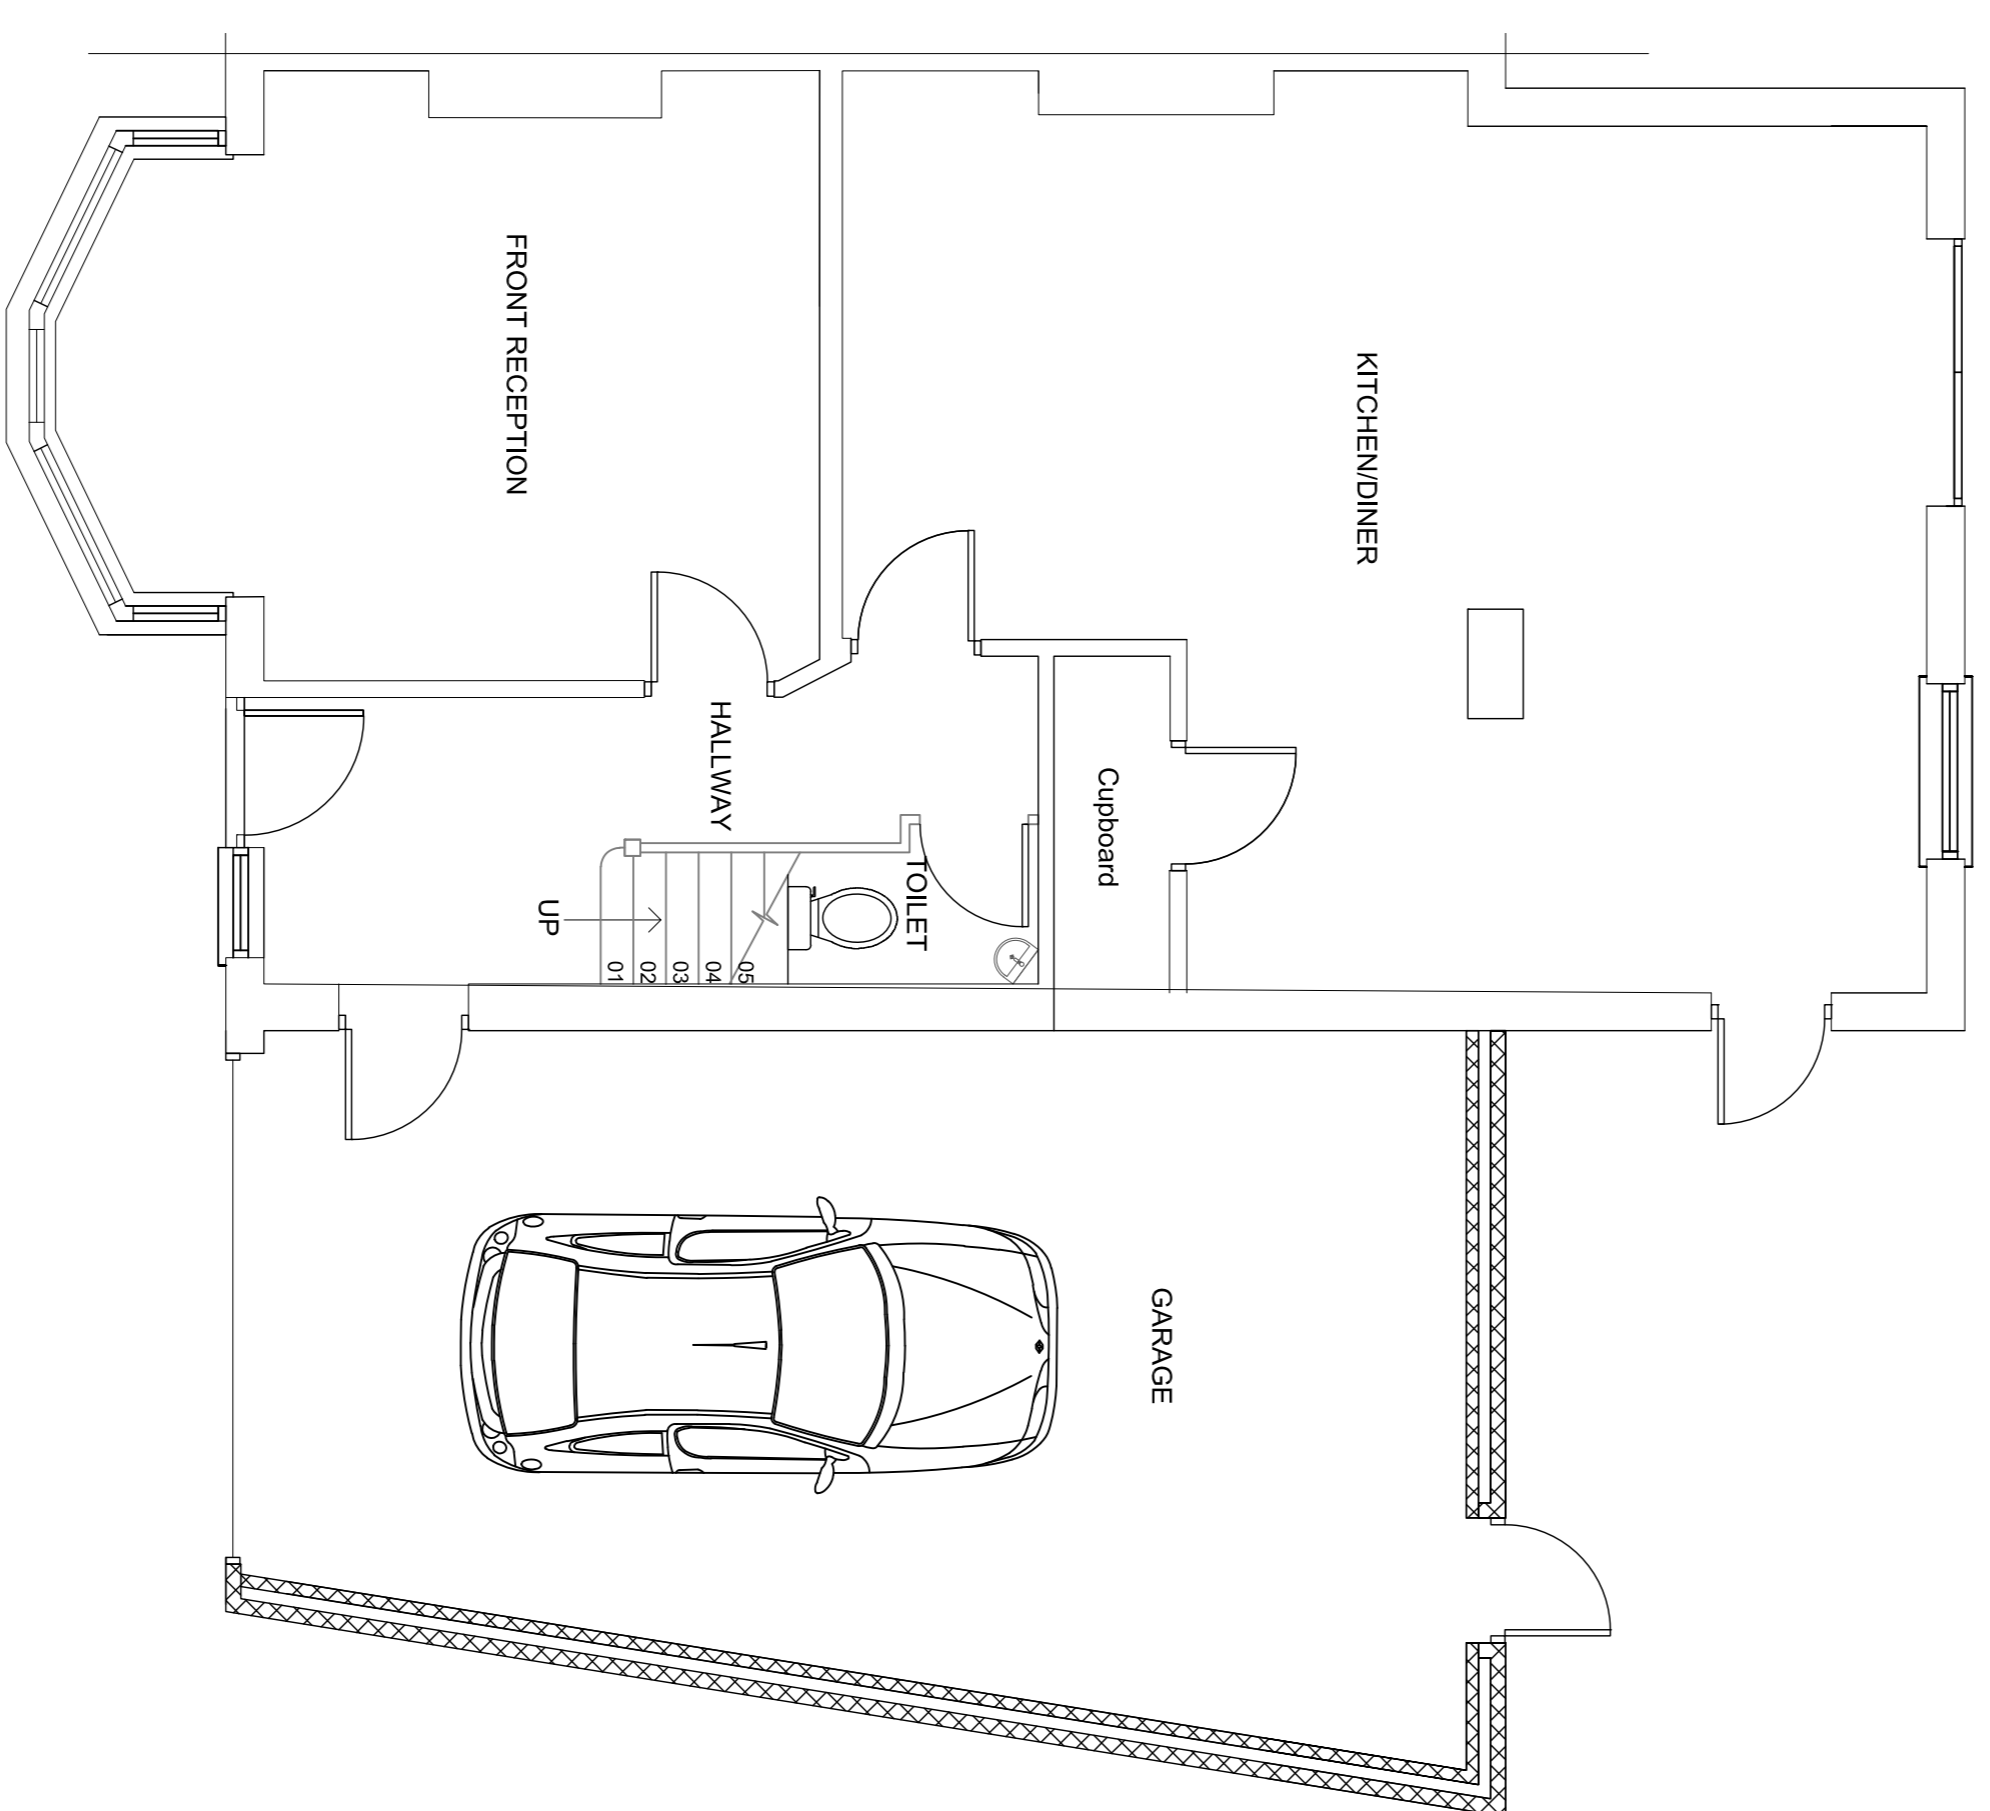


BLOCK PLAN 1:500

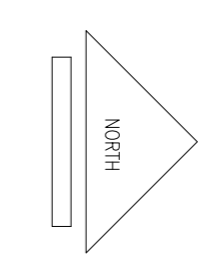

EXISTING GROUND FLOOR 1:50

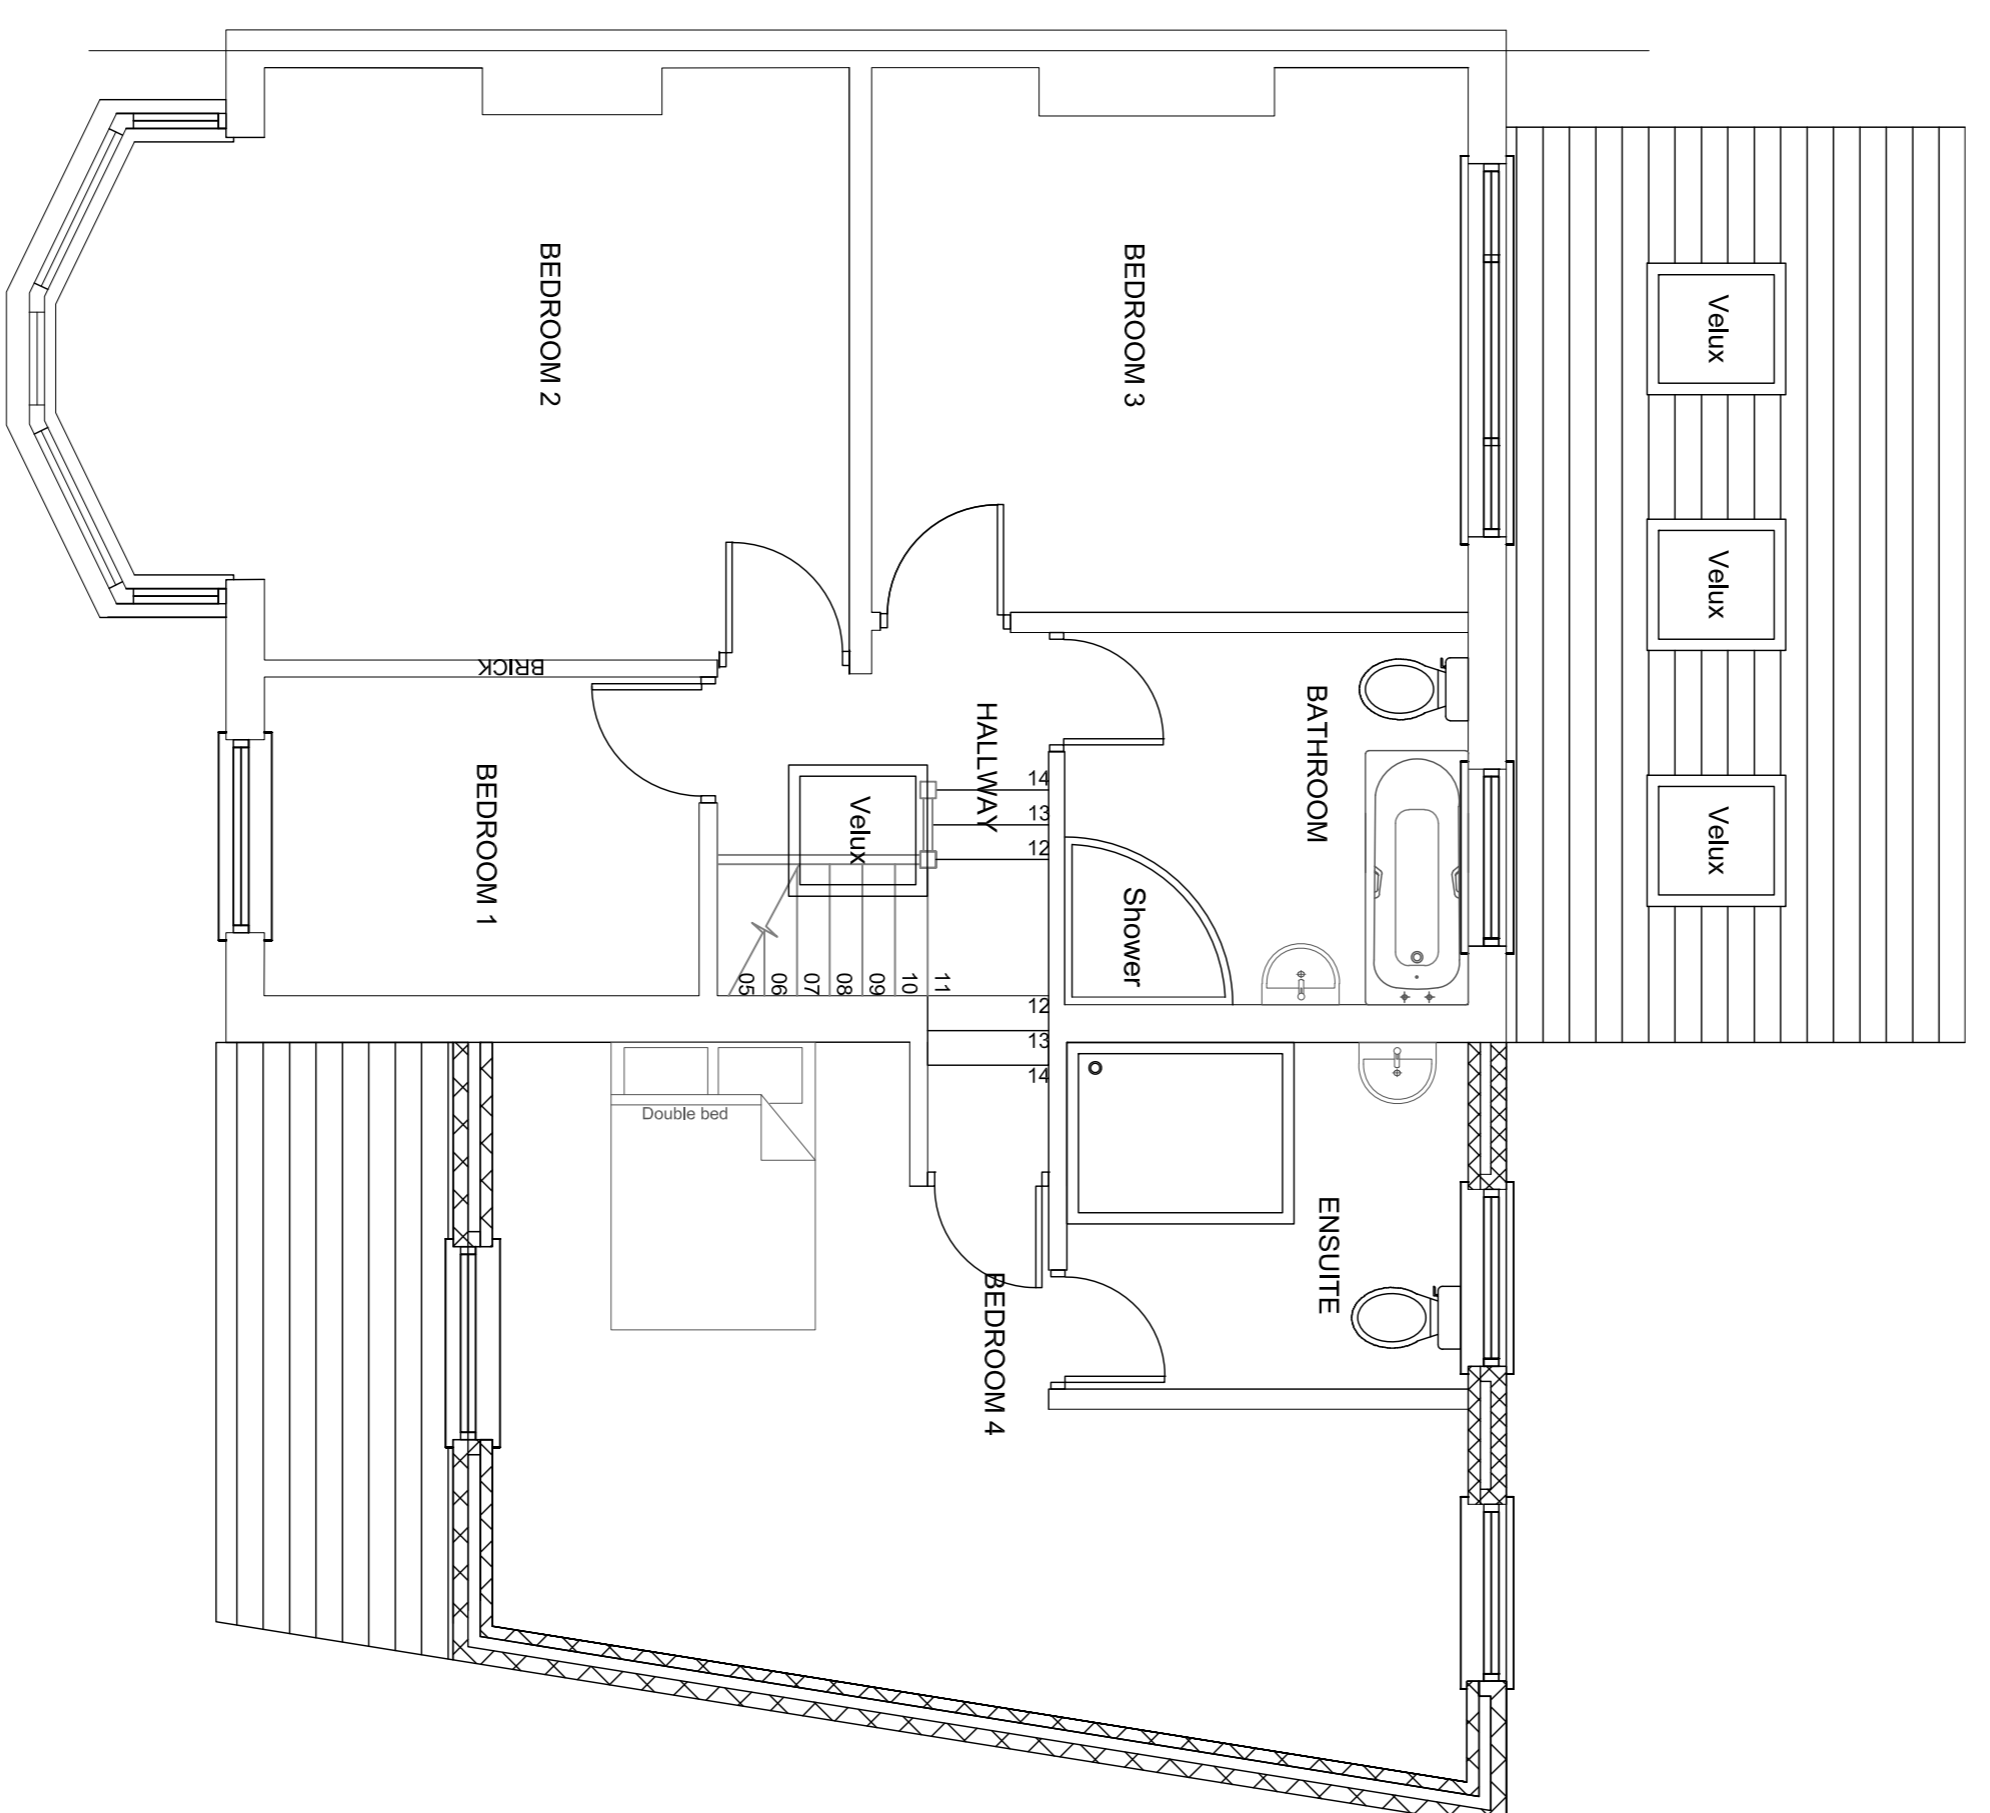

EXISTING FIRST FLOOR 1:50

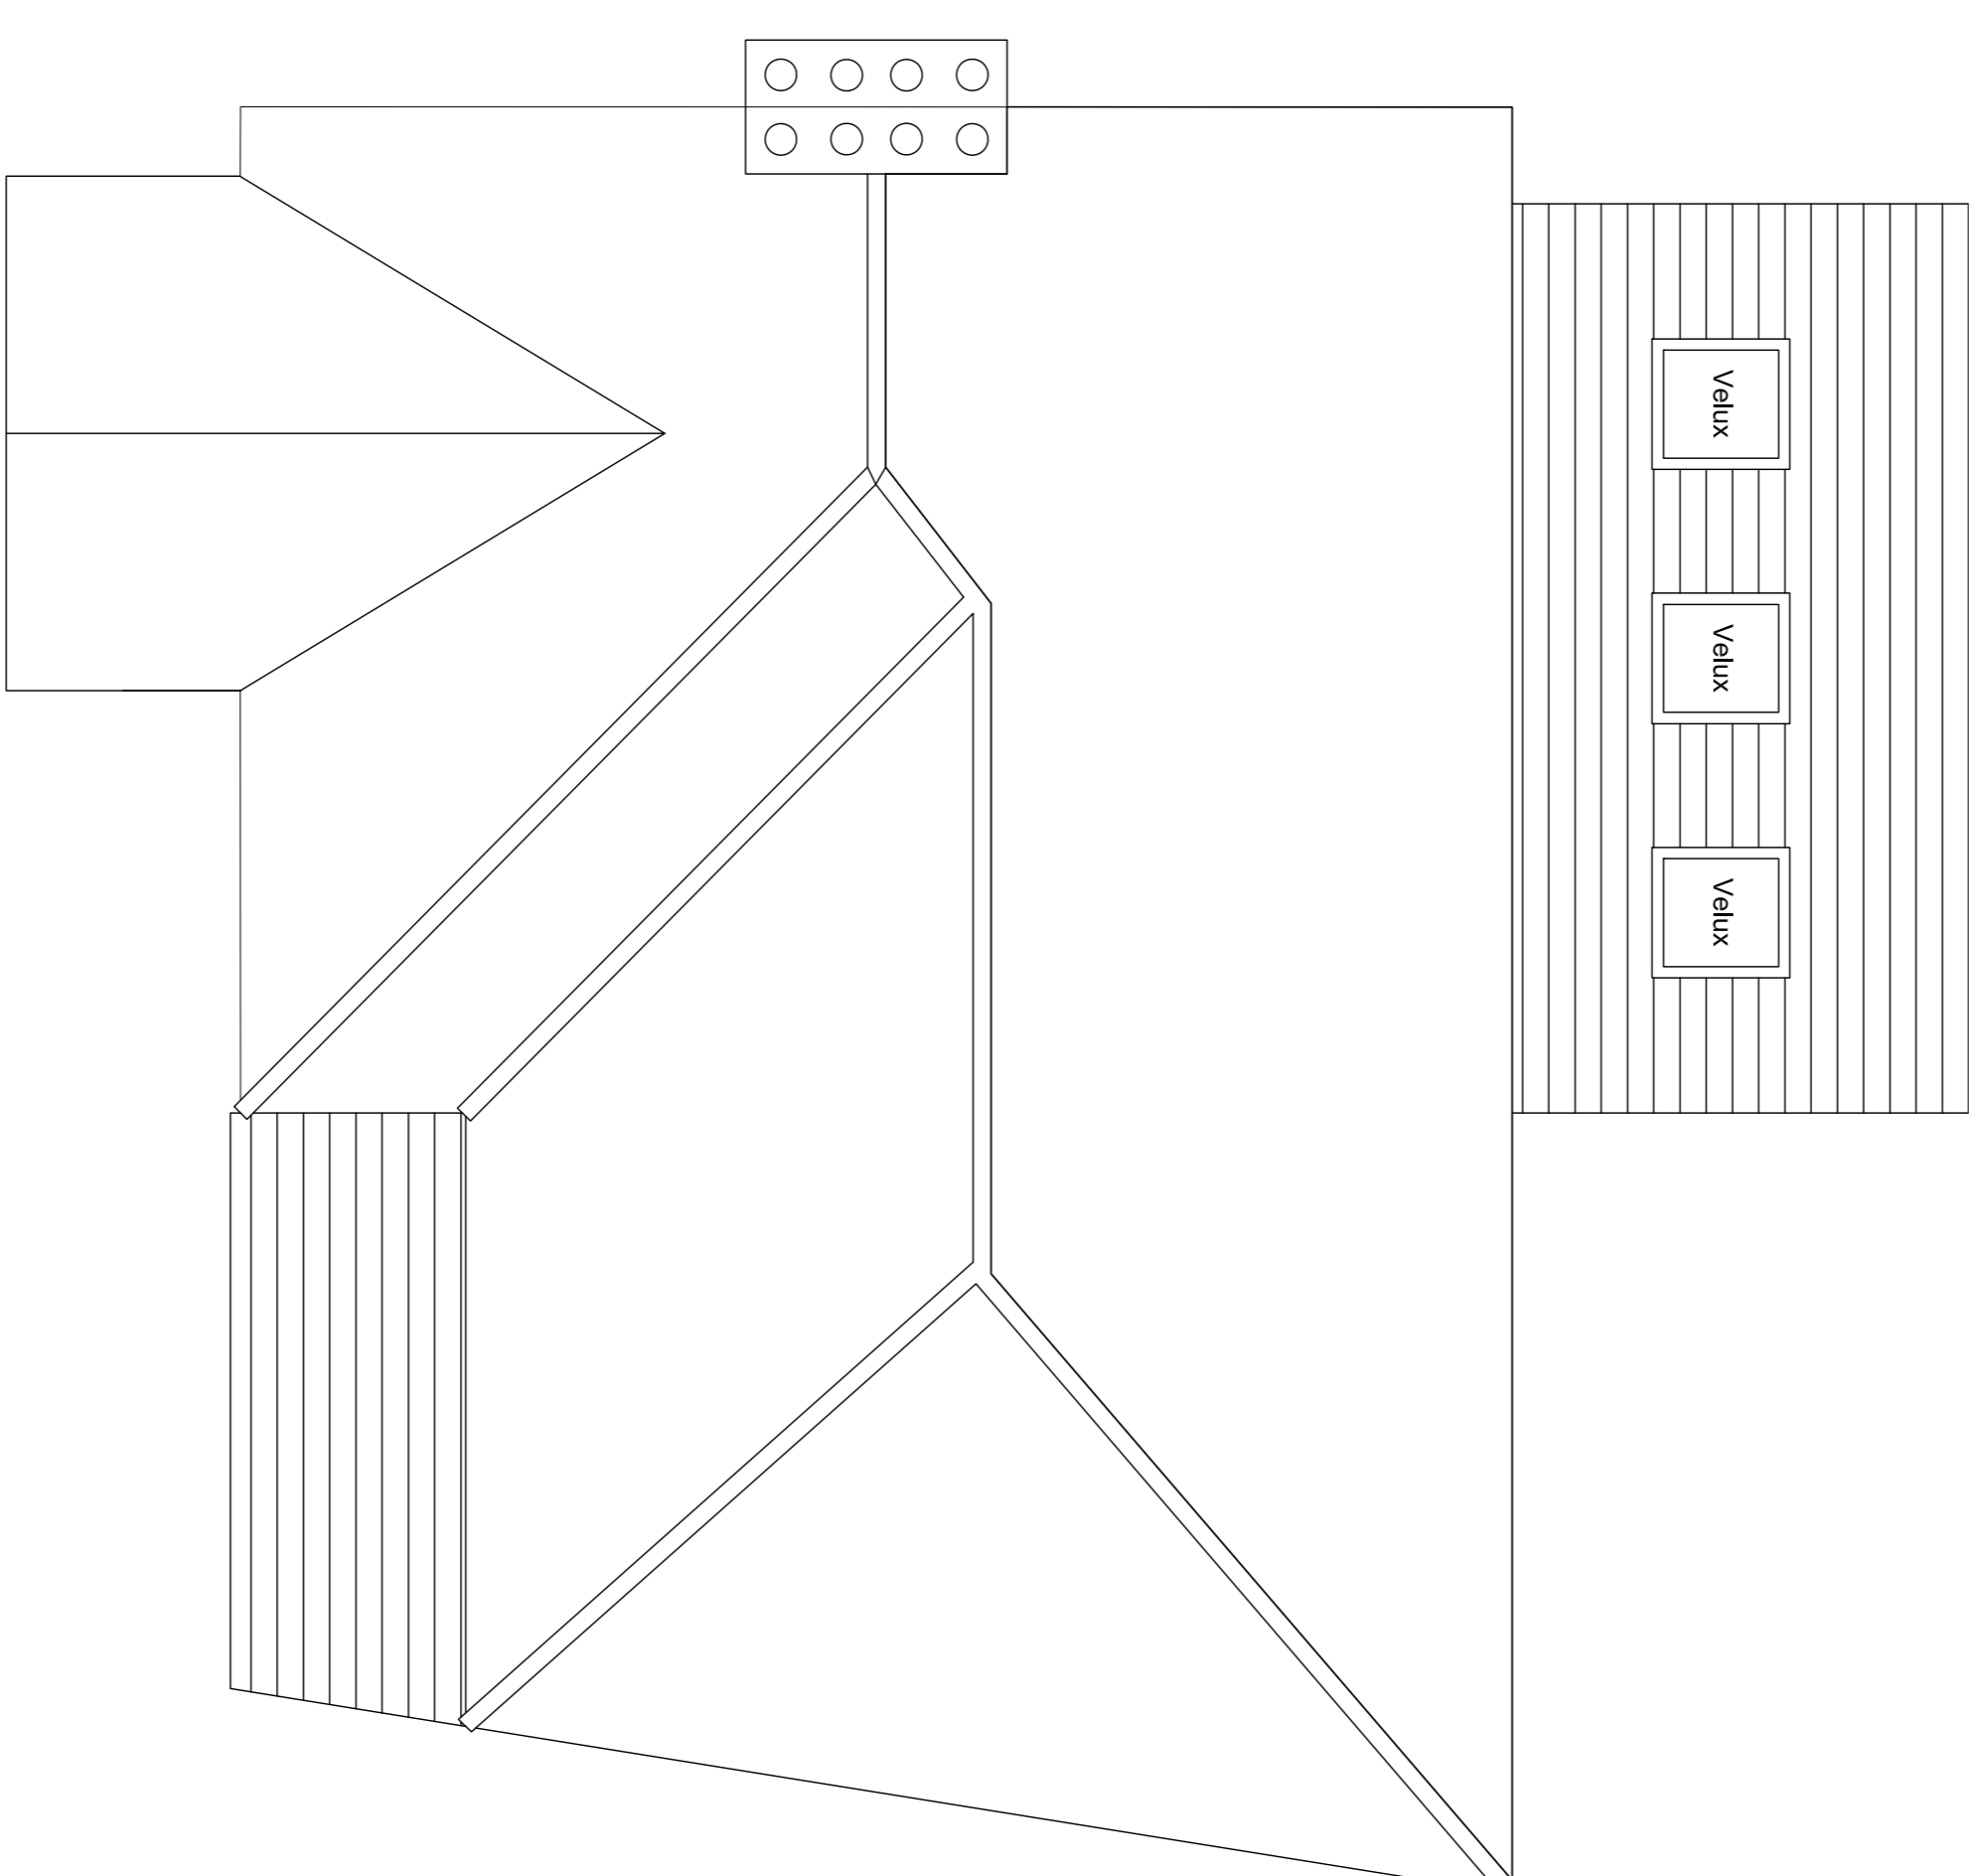

EXISTING ROOF 1:50

rev	date	description
1	06/04/21	Planning Issue


Any errors and omissions to be reported to the Architect prior to commencement. Dimensions and areas are based on survey information provided by the client. This drawing is copyright © KDS ARCHITECTS. All dimensions to be checked on site.



SCALE BAR 1:500



SCALE BAR 1:500

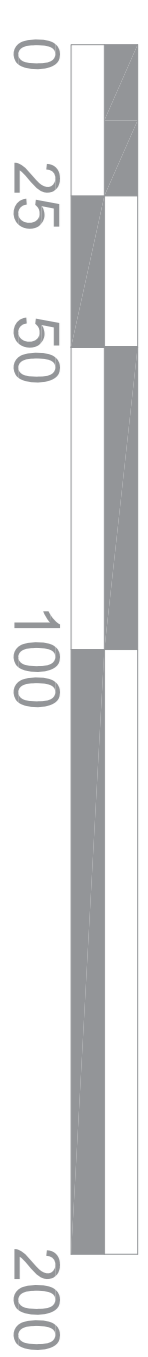

SCALE BAR 1:1250

KDS
ARCHITECTS

Client
Celine Gervais
Project
2 Southern Ave
Drawing
Existing Plans

Status
PLANNING
Scale
As drawn
CAD File
Date
April 2021
Drawn
KS
Checked
KS
Project No - Drawing No
9000-DRG-03-001

Revision
P1