


9400

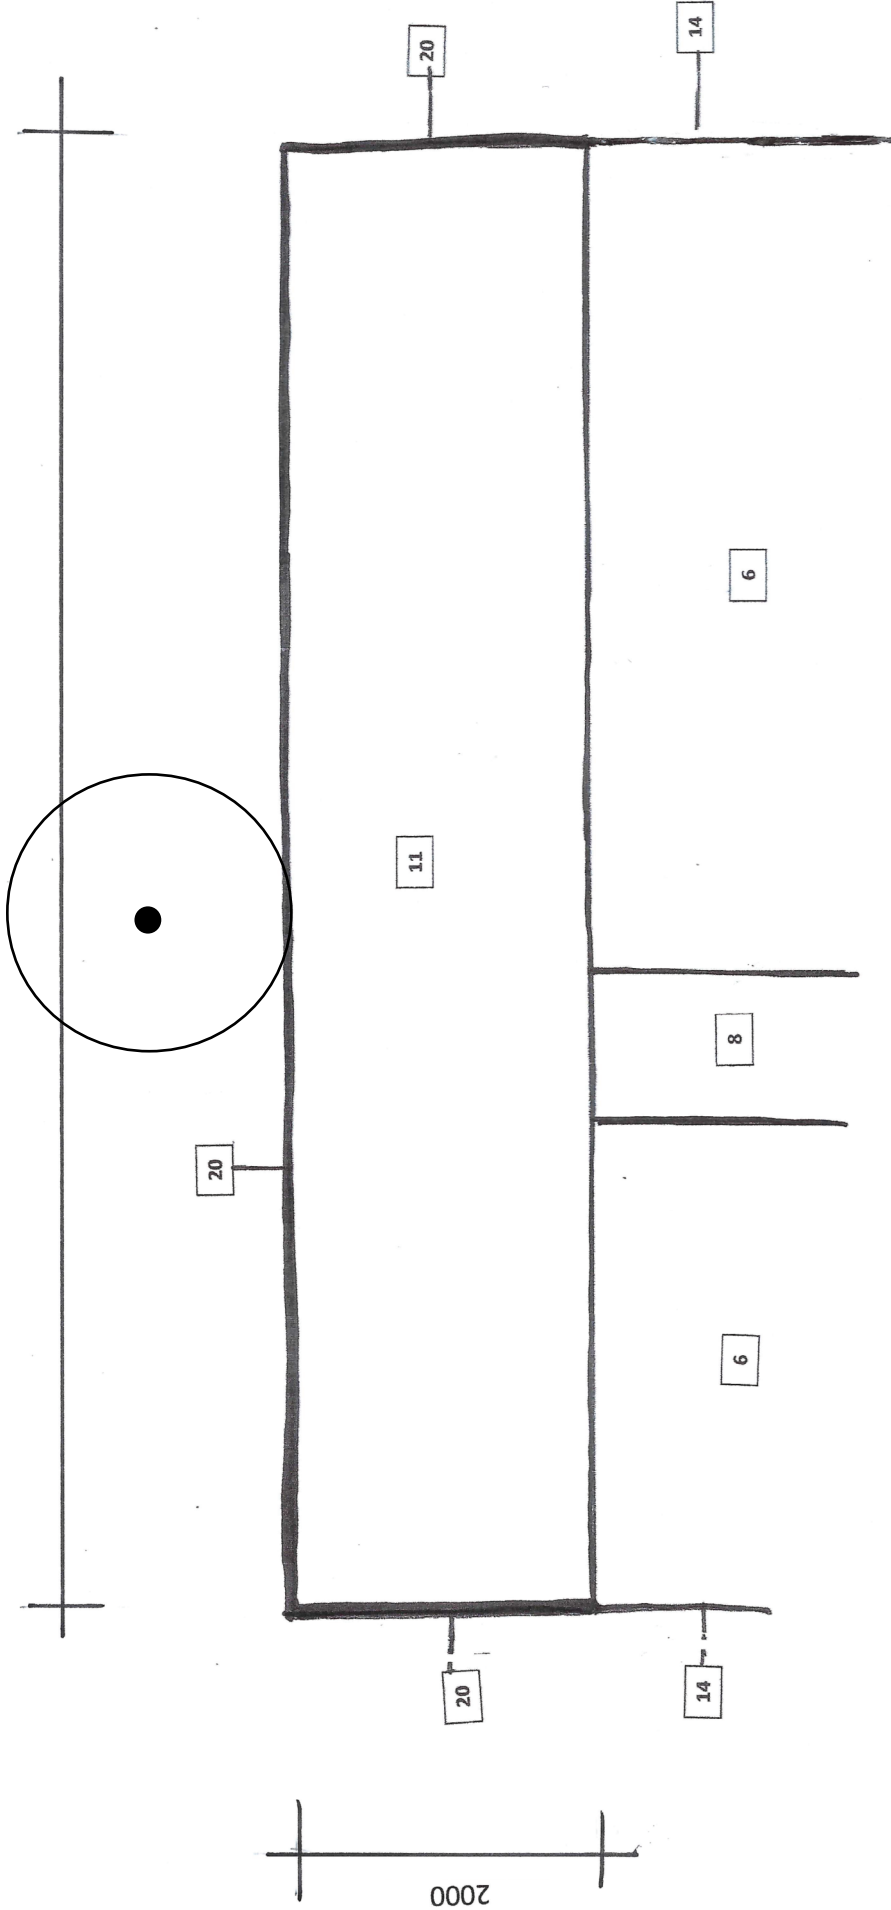

PROPOSED LAYOUT/PLAN - AREA C

PROPOSED WORKS TO REAR GARDEN AT 1 DOUGLAS AVENUE, GIFFNOCK

PROPOSED LAYOUT/PLAN - AREA C

Scales 1:50

Date March 2021

Drawing 17