


20

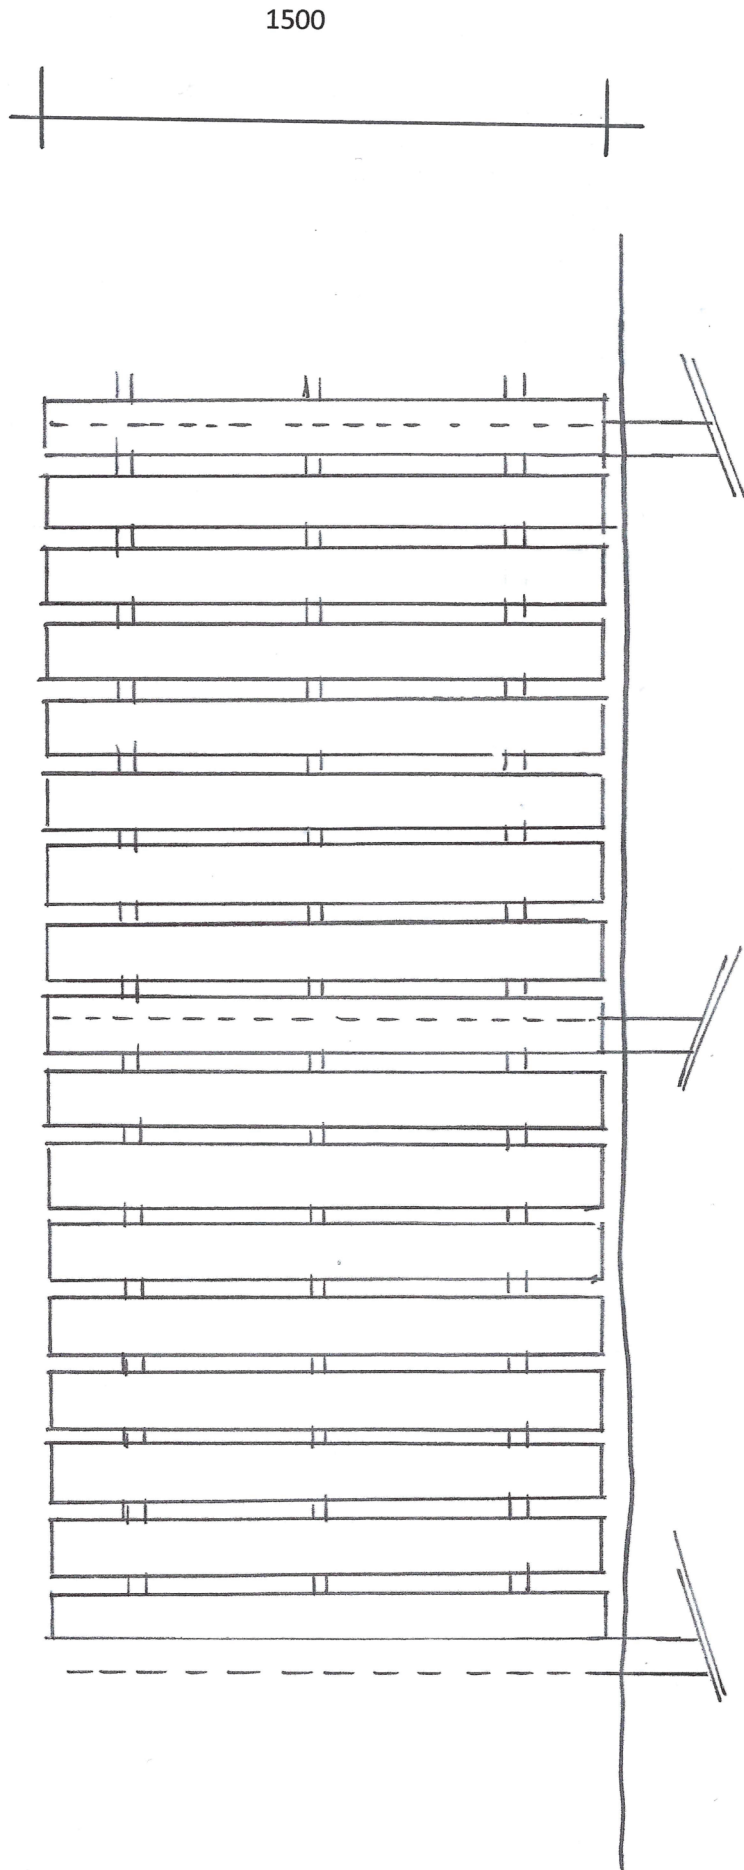

PROPOSED PART ELEVATION -- AREA C

PROPOSED WORKS TO REAR GARDEN AT 1 DOUGLAS AVENUE, GIFFNOCK

PROPOSED ELEVATION -- FENCE (AREA C)

Scales 1:20

Date March 2021

Drawing 18