


1300

9100

1400

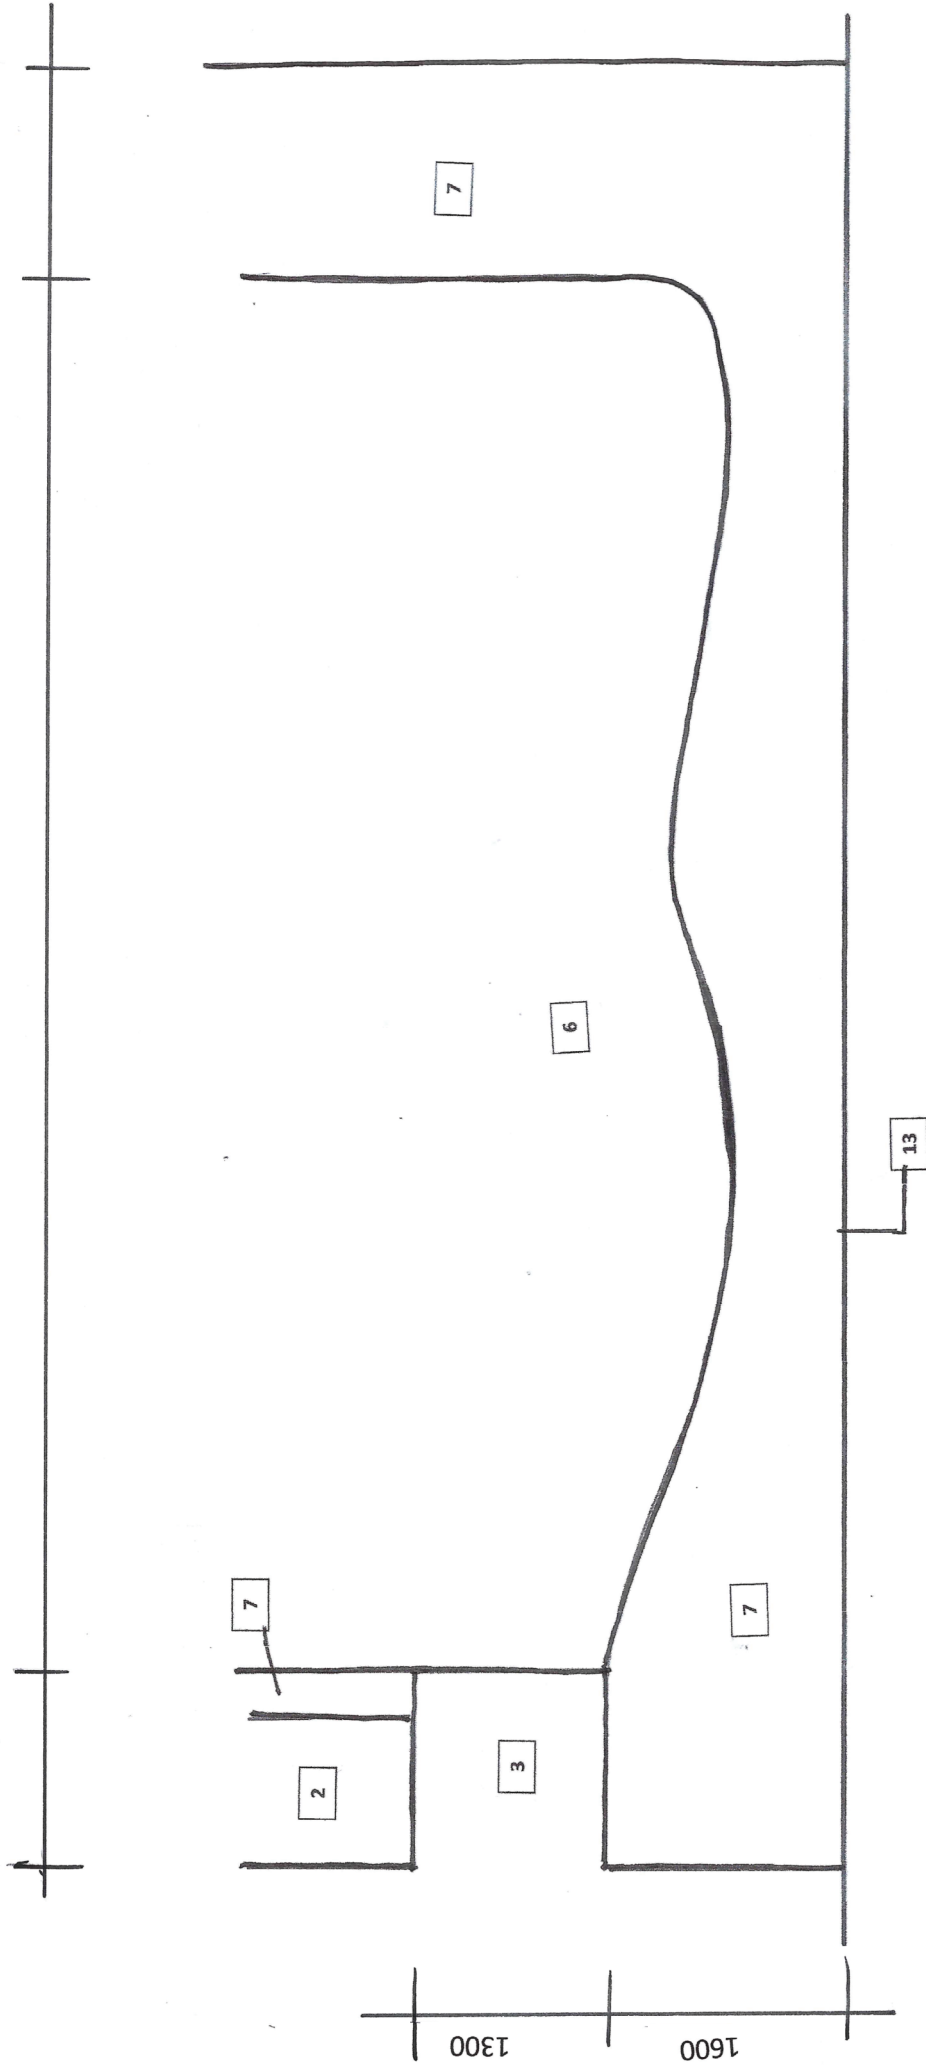

EXISTING LAYOUT/PLAN - AREA D

PROPOSED WORKS TO REAR GARDEN AT 1 DOUGLAS AVENUE, GIFFNOCK

EXISTING LAYOUT/PLAN - AREA D

Scales 1:50

Date March 2021

Drawing 19