


17250

14650

9400

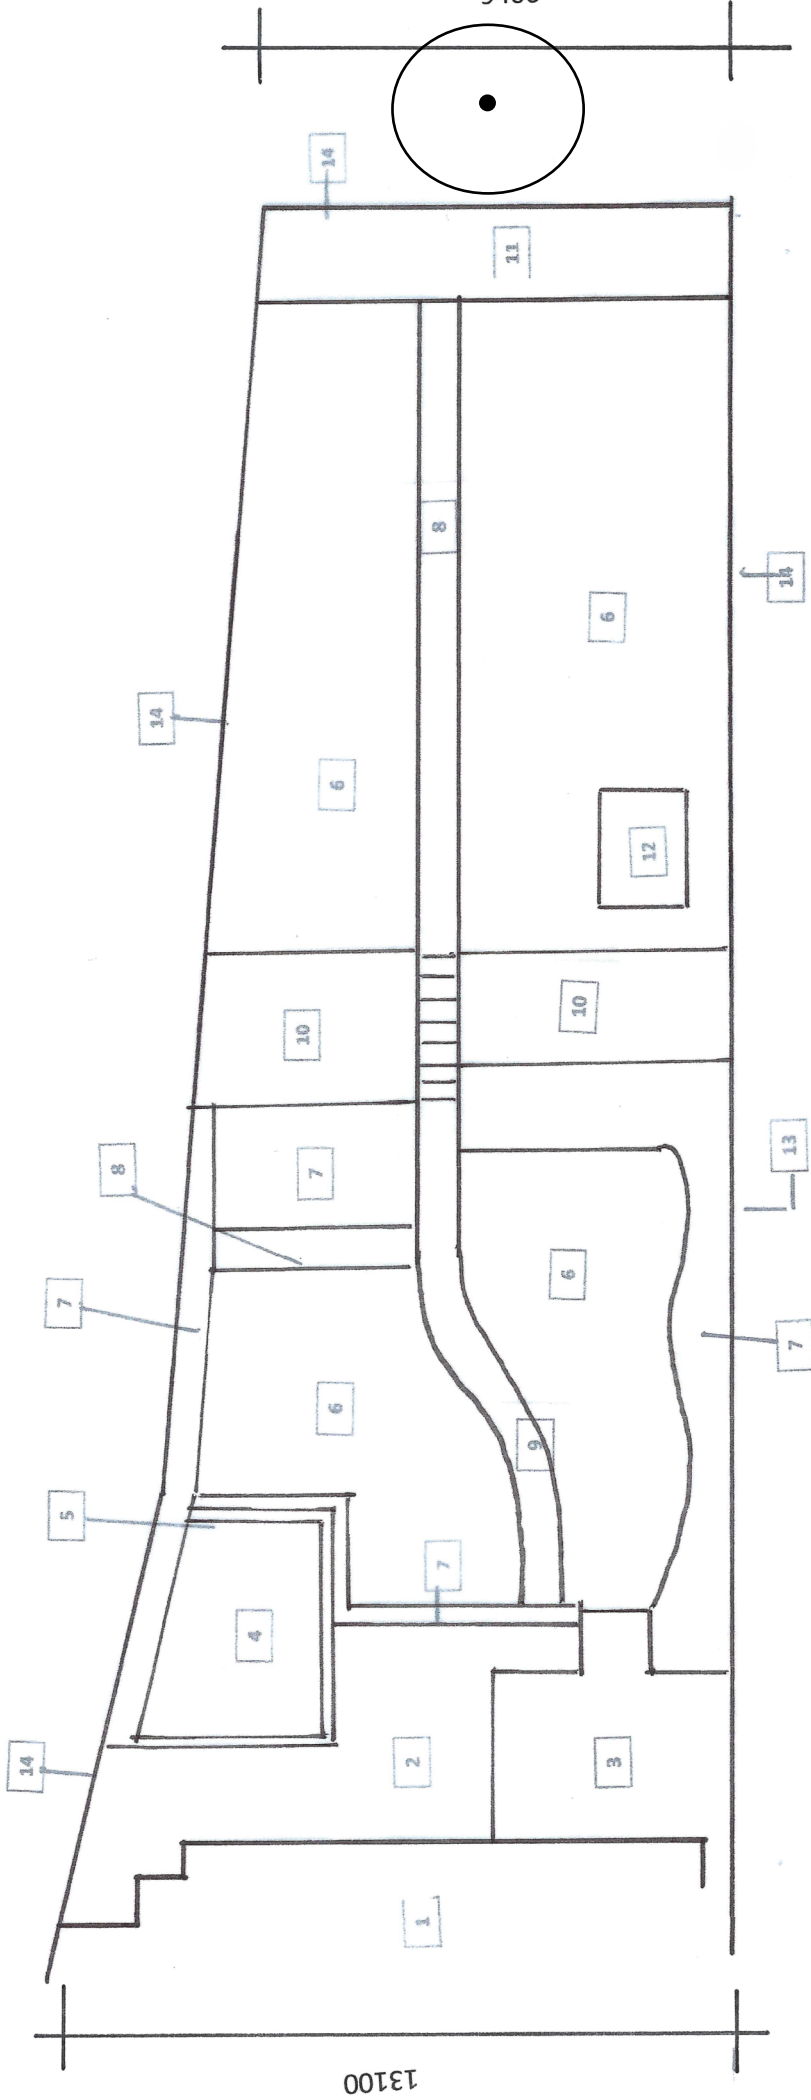

EXISTING LAYOUT/PLAN

PROPOSED WORKS TO REAR GARDEN AT 1 DOUGLAS AVENUE, GIFFNOCK

EXISTING LAYOUT/PLAN

Scales 1:150

Date March 2021

Drawing 05