

14650

17250

13100


9400

Area A

Area C

Area B

Area D

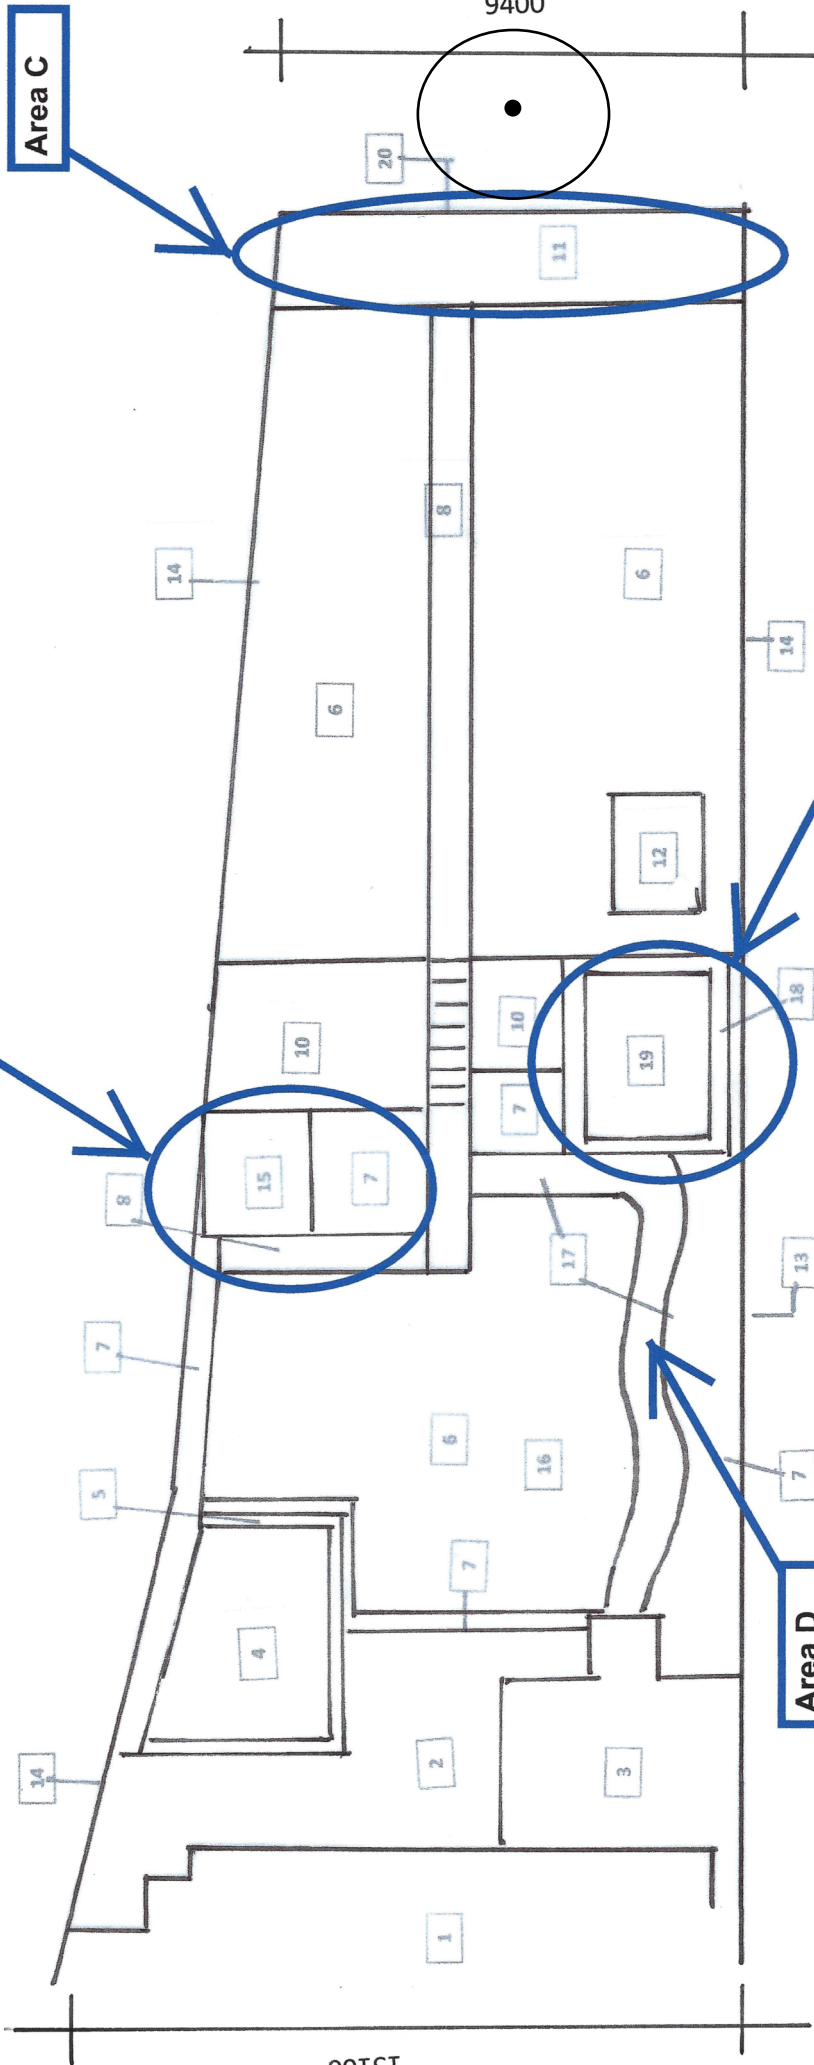

PROPOSED LAYOUT/PLAN

PROPOSED WORKS TO REAR GARDEN AT 1 DOUGLAS AVENUE, GIFFNOCK

PROPOSED LAYOUT/PLAN - WITH AREAS

Scales 1:150

-Date March 2021

Drawing 07