


9400

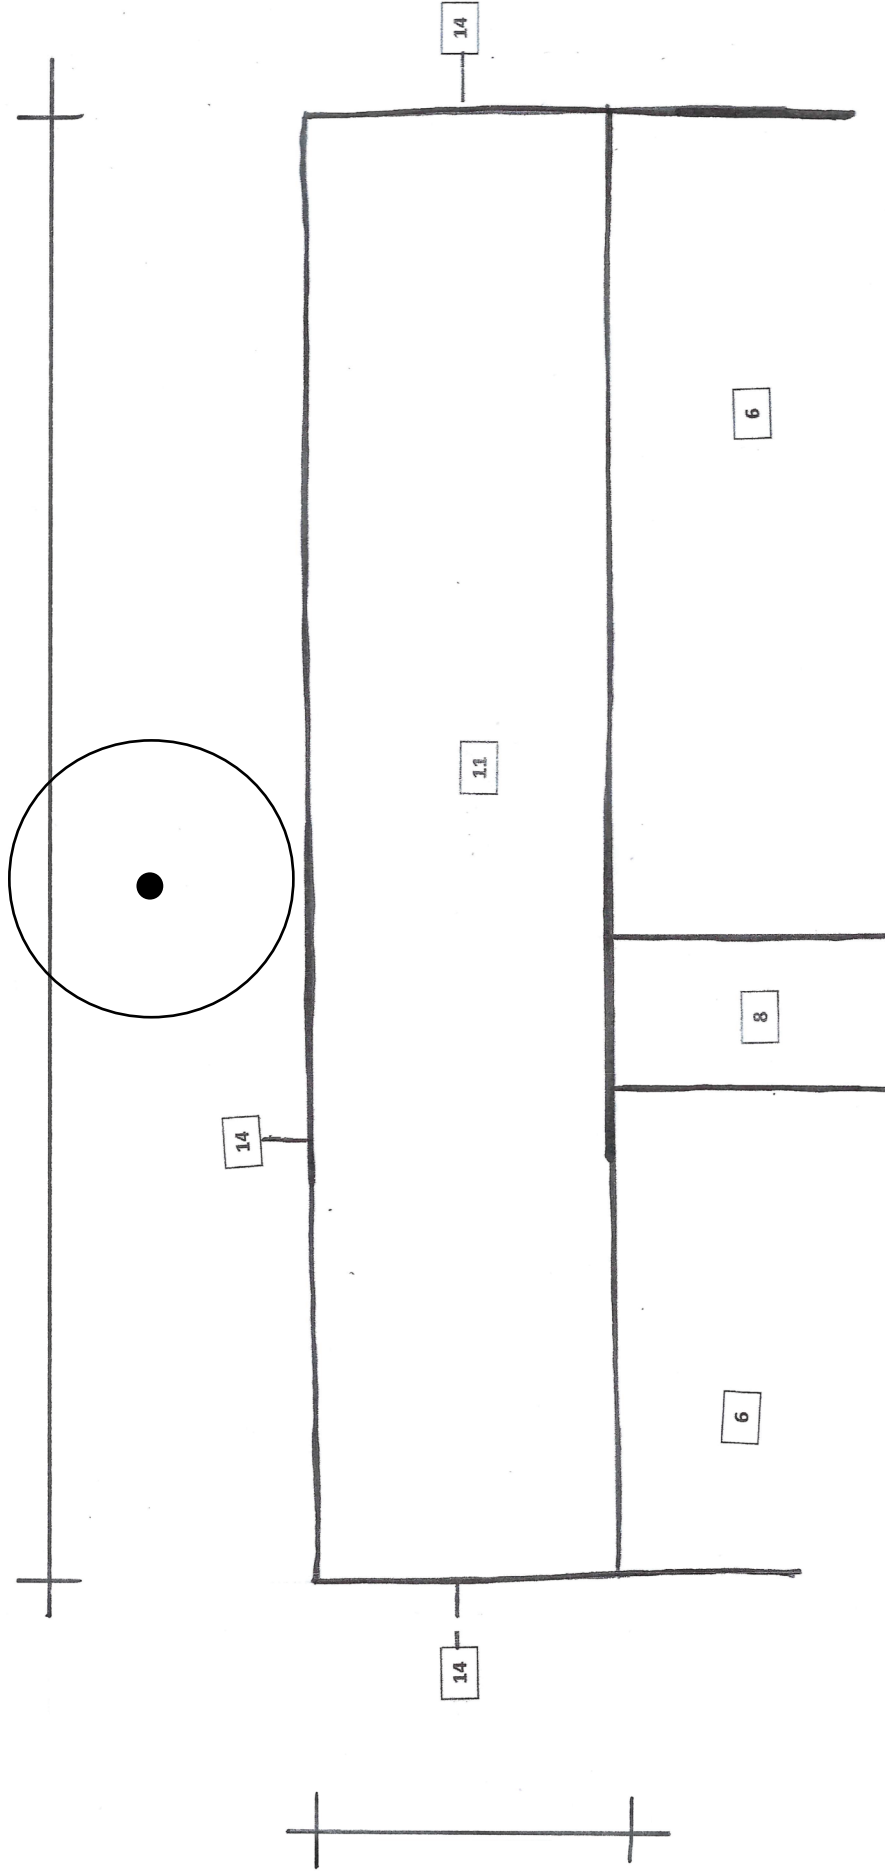

EXISTING LAYOUT/PLAN – AREA C

PROPOSED WORKS TO REAR GARDEN AT 1 DOUGLAS AVENUE, GIFFNOCK
EXISTING LAYOUT/PLAN – AREA C

Scales 1:50

Date March 2021

Drawing 16