


900

5500

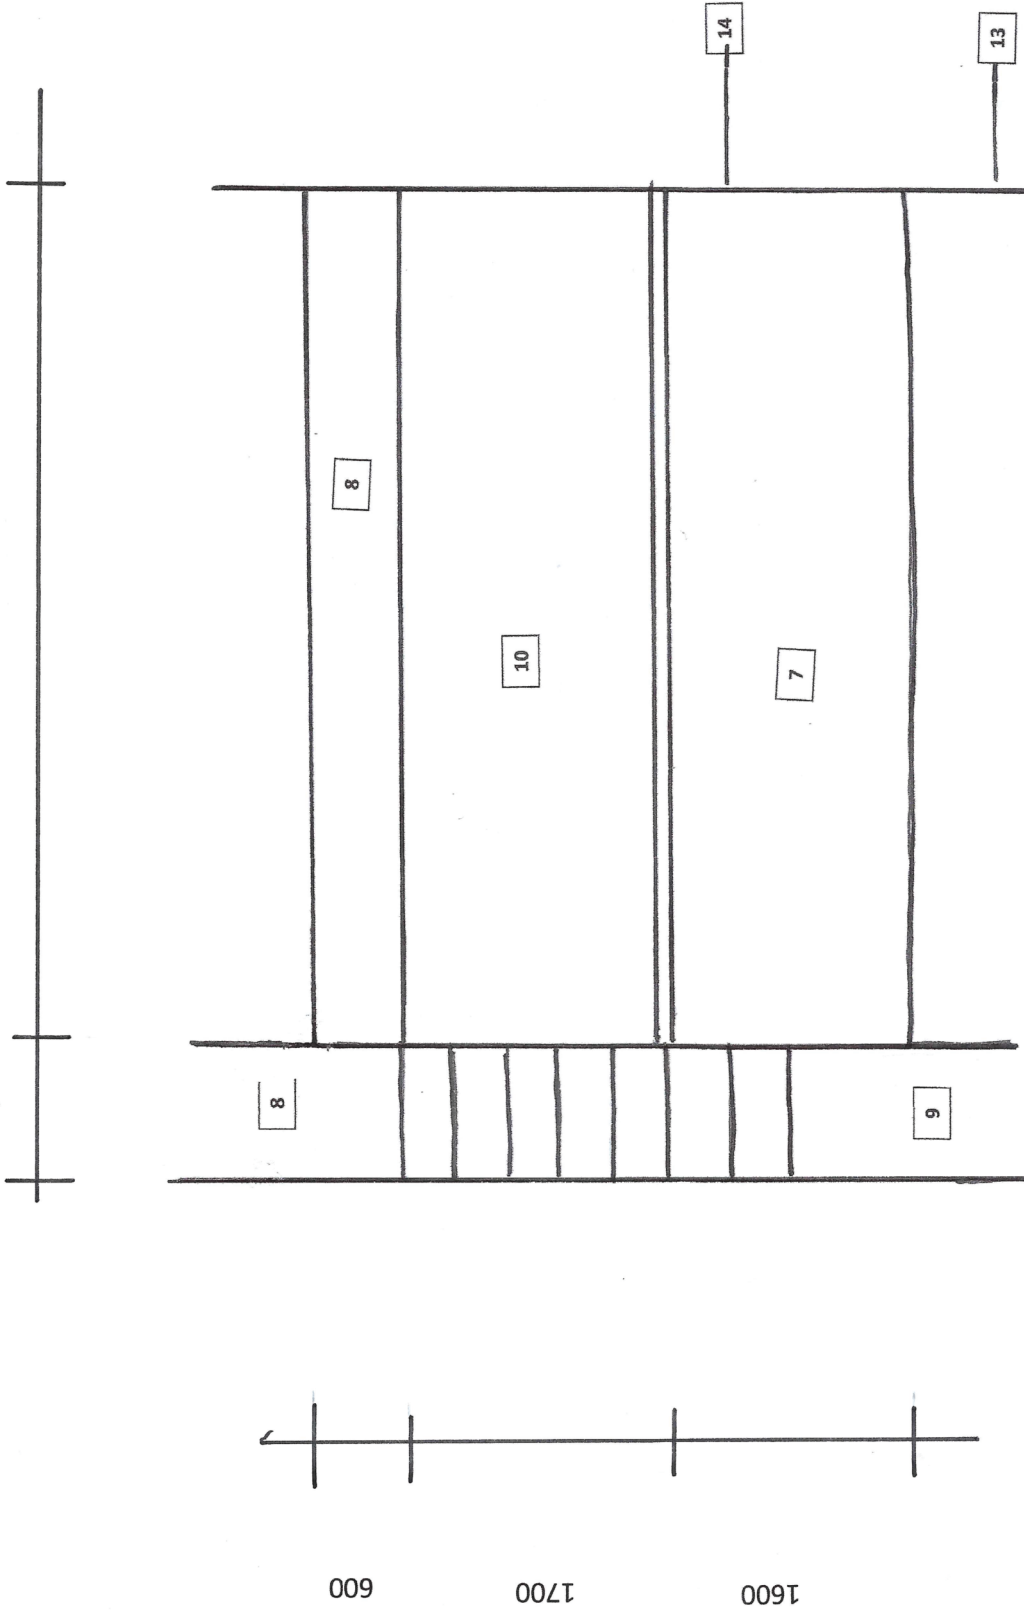

EXISTING LAYOUT/PLAN - AREA B

PROPOSED WORKS TO REAR GARDEN AT 1 DOUGLAS AVENUE, GIFFNOCK  
EXISTING LAYOUT/PLAN - AREA B

Scales 1:50

Date March 2021

Drawing 10