


Scale Bar

Project : **Proposed Single storey Rear Extension and Attic Conversion to Form 3 Bedrooms**

Address : **235 Ayr Road,
Newton Mearns,
Glasgow, G77 6AH**

Client : **Mr. B. Butt.** Drawing No: **BB103** Scale Bar Added

Drawing Title: **Prop Basement Floor Layout** Scale: **1 : 50**

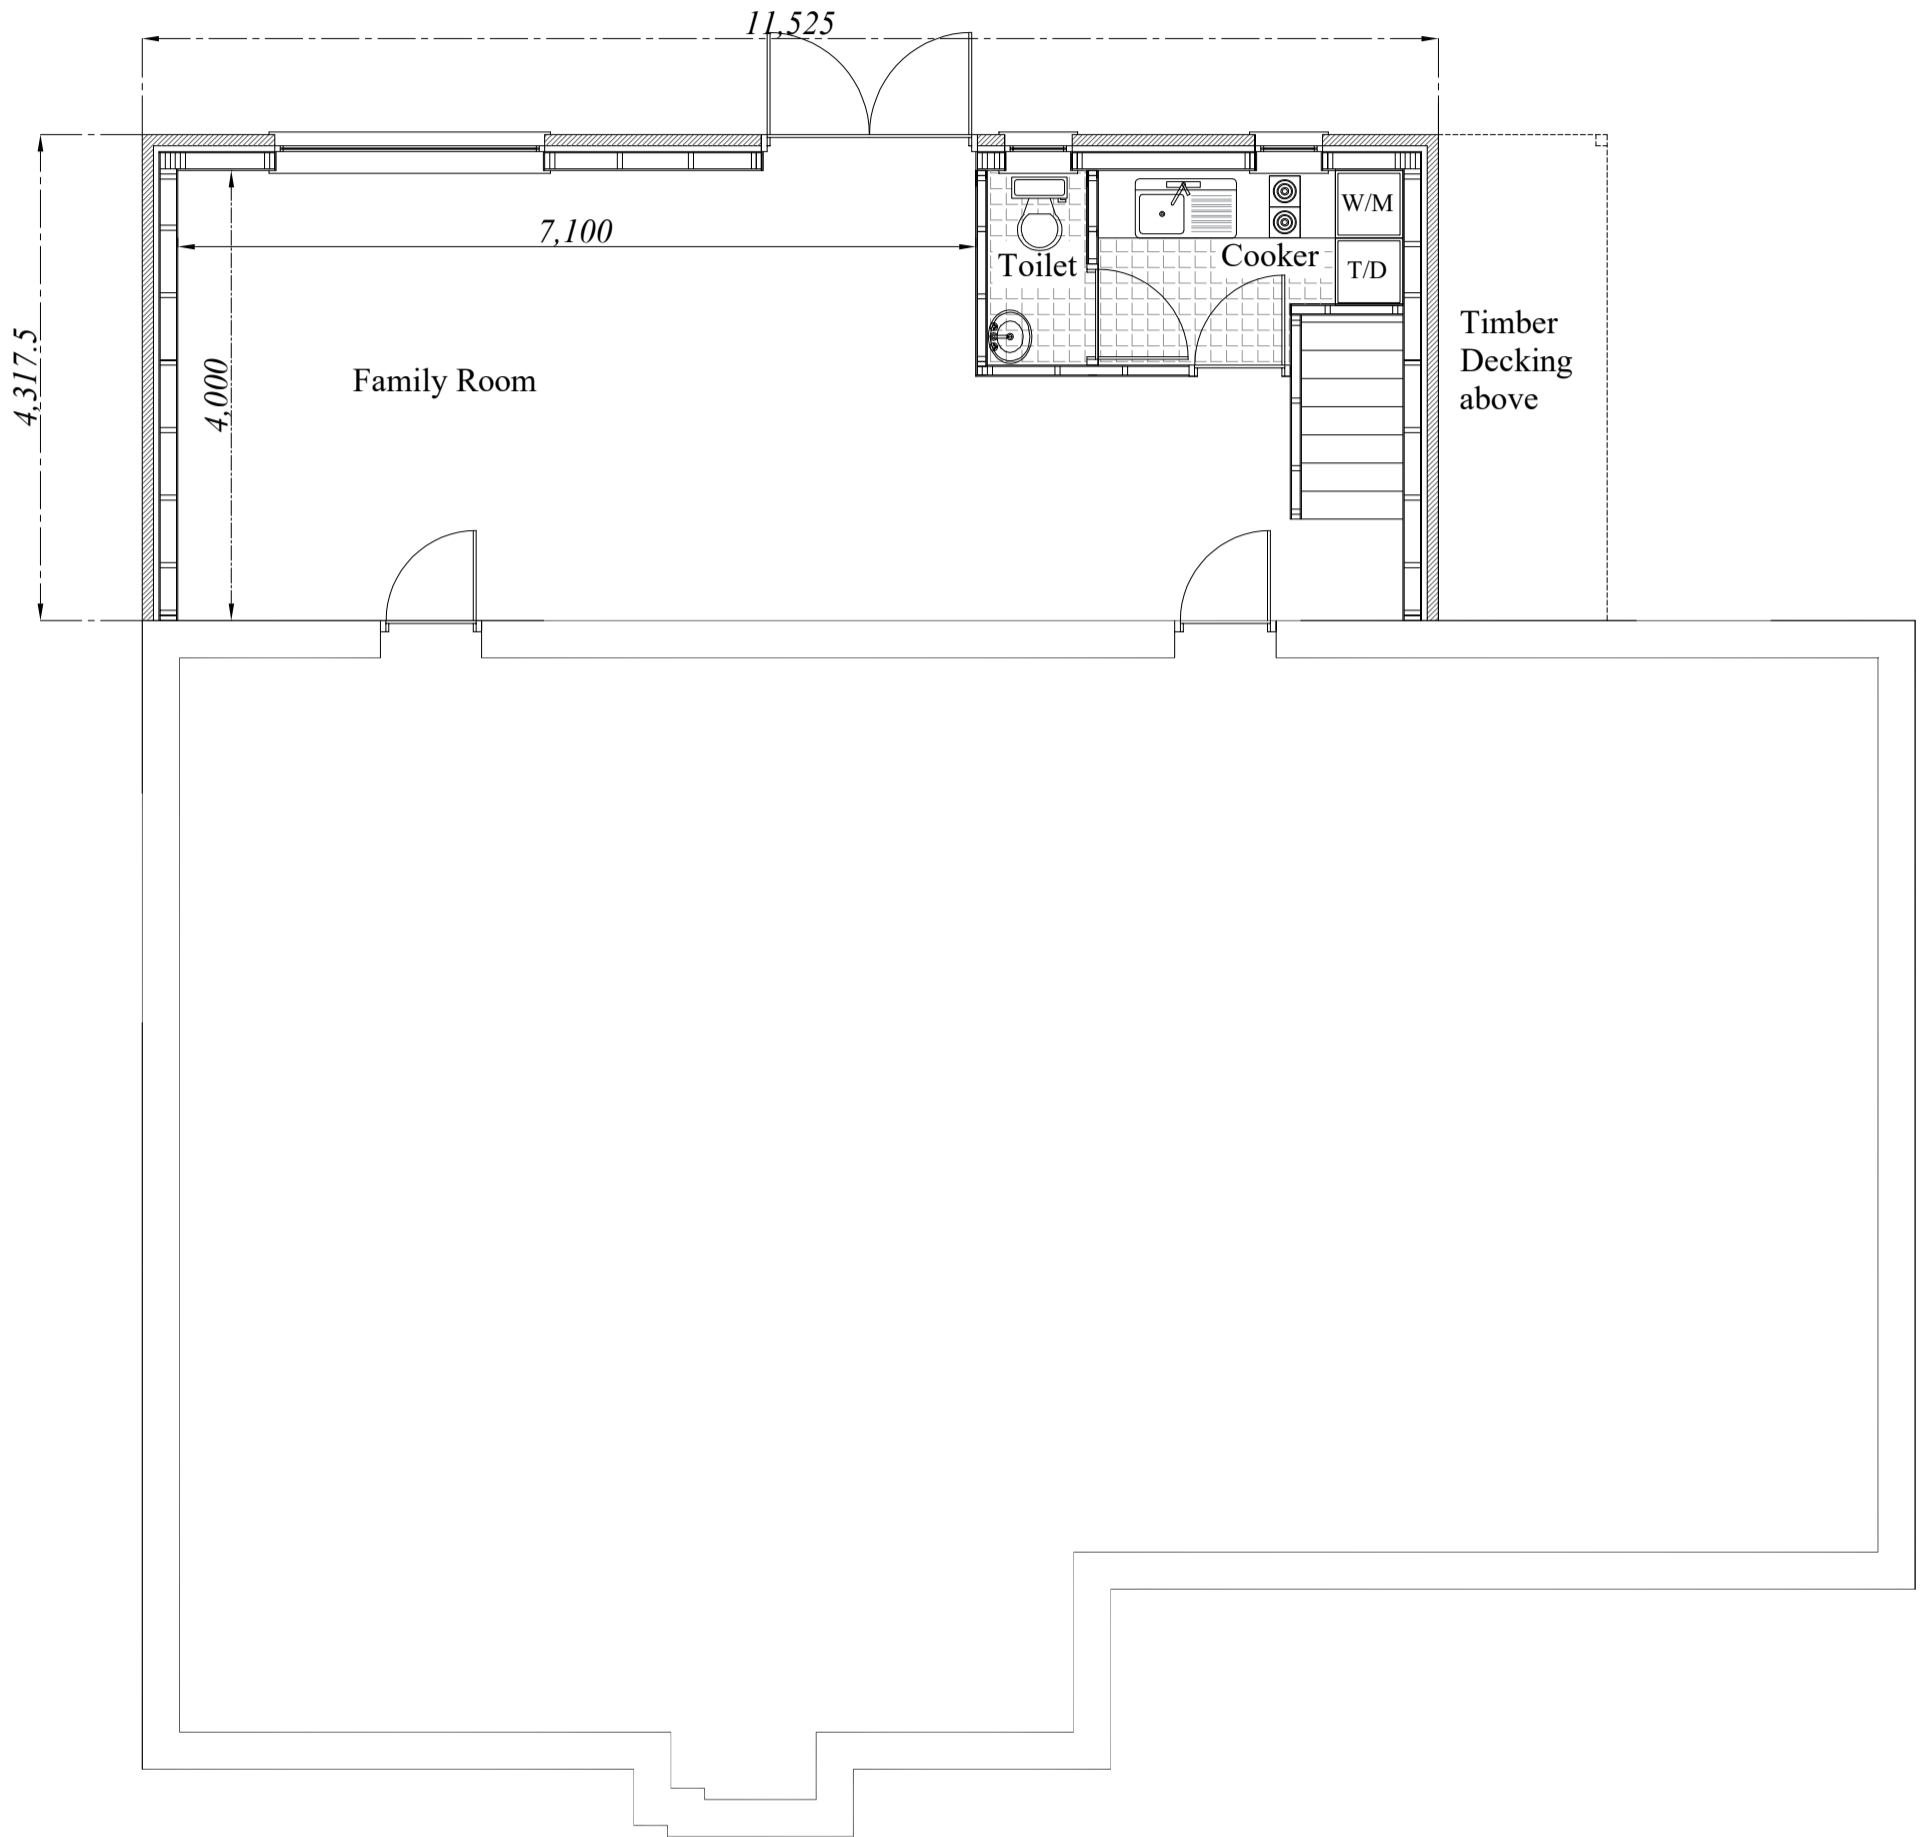

PROPOSED BASEMENT FLOOR LAYOUT
Scale: - 1 : 50