


Scale Bar

Project : Proposed Single storey Rear Extension and Attic Conversion to Form 3 Bedrooms	
Address : 235 Ayr Road, Newton Mearns, Glasgow, G77 6AH	
Client : Mr. B. Butt	Drawing No: BB1111 Scale Bar Added
Drawing Title: Proposed Side 2 Elevation	Scale: 1 : 50

Rev A - Amended layout to adjust the size of the side dormer to create more headroom within attic conversion

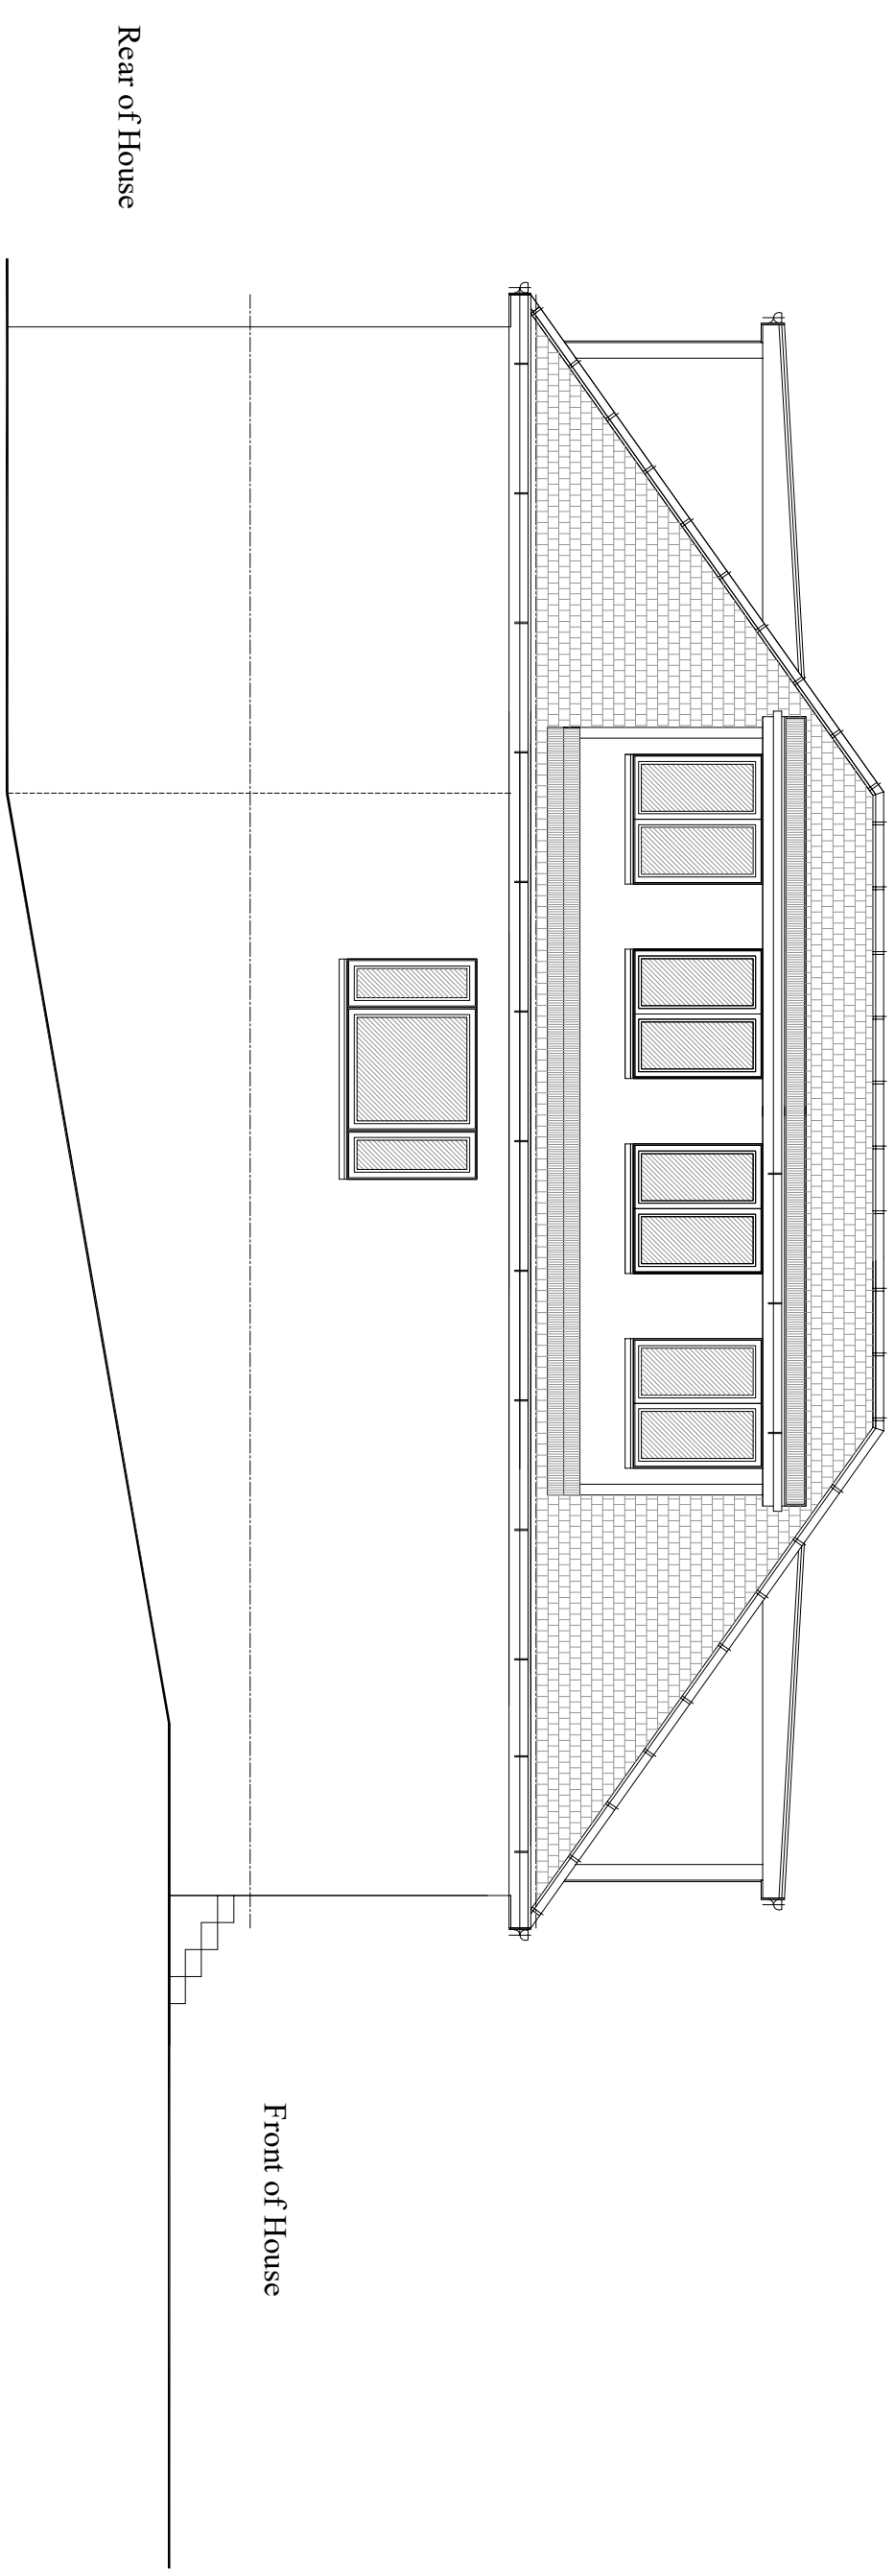

PROPOSED SIDE 2 ELEVATION
Scale: - 1 : 100