


Scale Bar

**EXISTING ATTIC TRUSS LAYOUT**

Scale: - 1 : 50

Project : <b>Proposed Single storey Rear Extension and Attic Conversion to Form 3 Bedrooms</b>	
Address : <b>235 Ayr Road, Newton Mearns, Glasgow, G77 6AH</b>	
Client : <b>Mr. B. Butt</b>	Drawing No: <b>BB115</b> Scale Bar Added
Drawing Title: <b>Existing Attic Truss Layout</b>	Scale: <b>1 : 50</b>

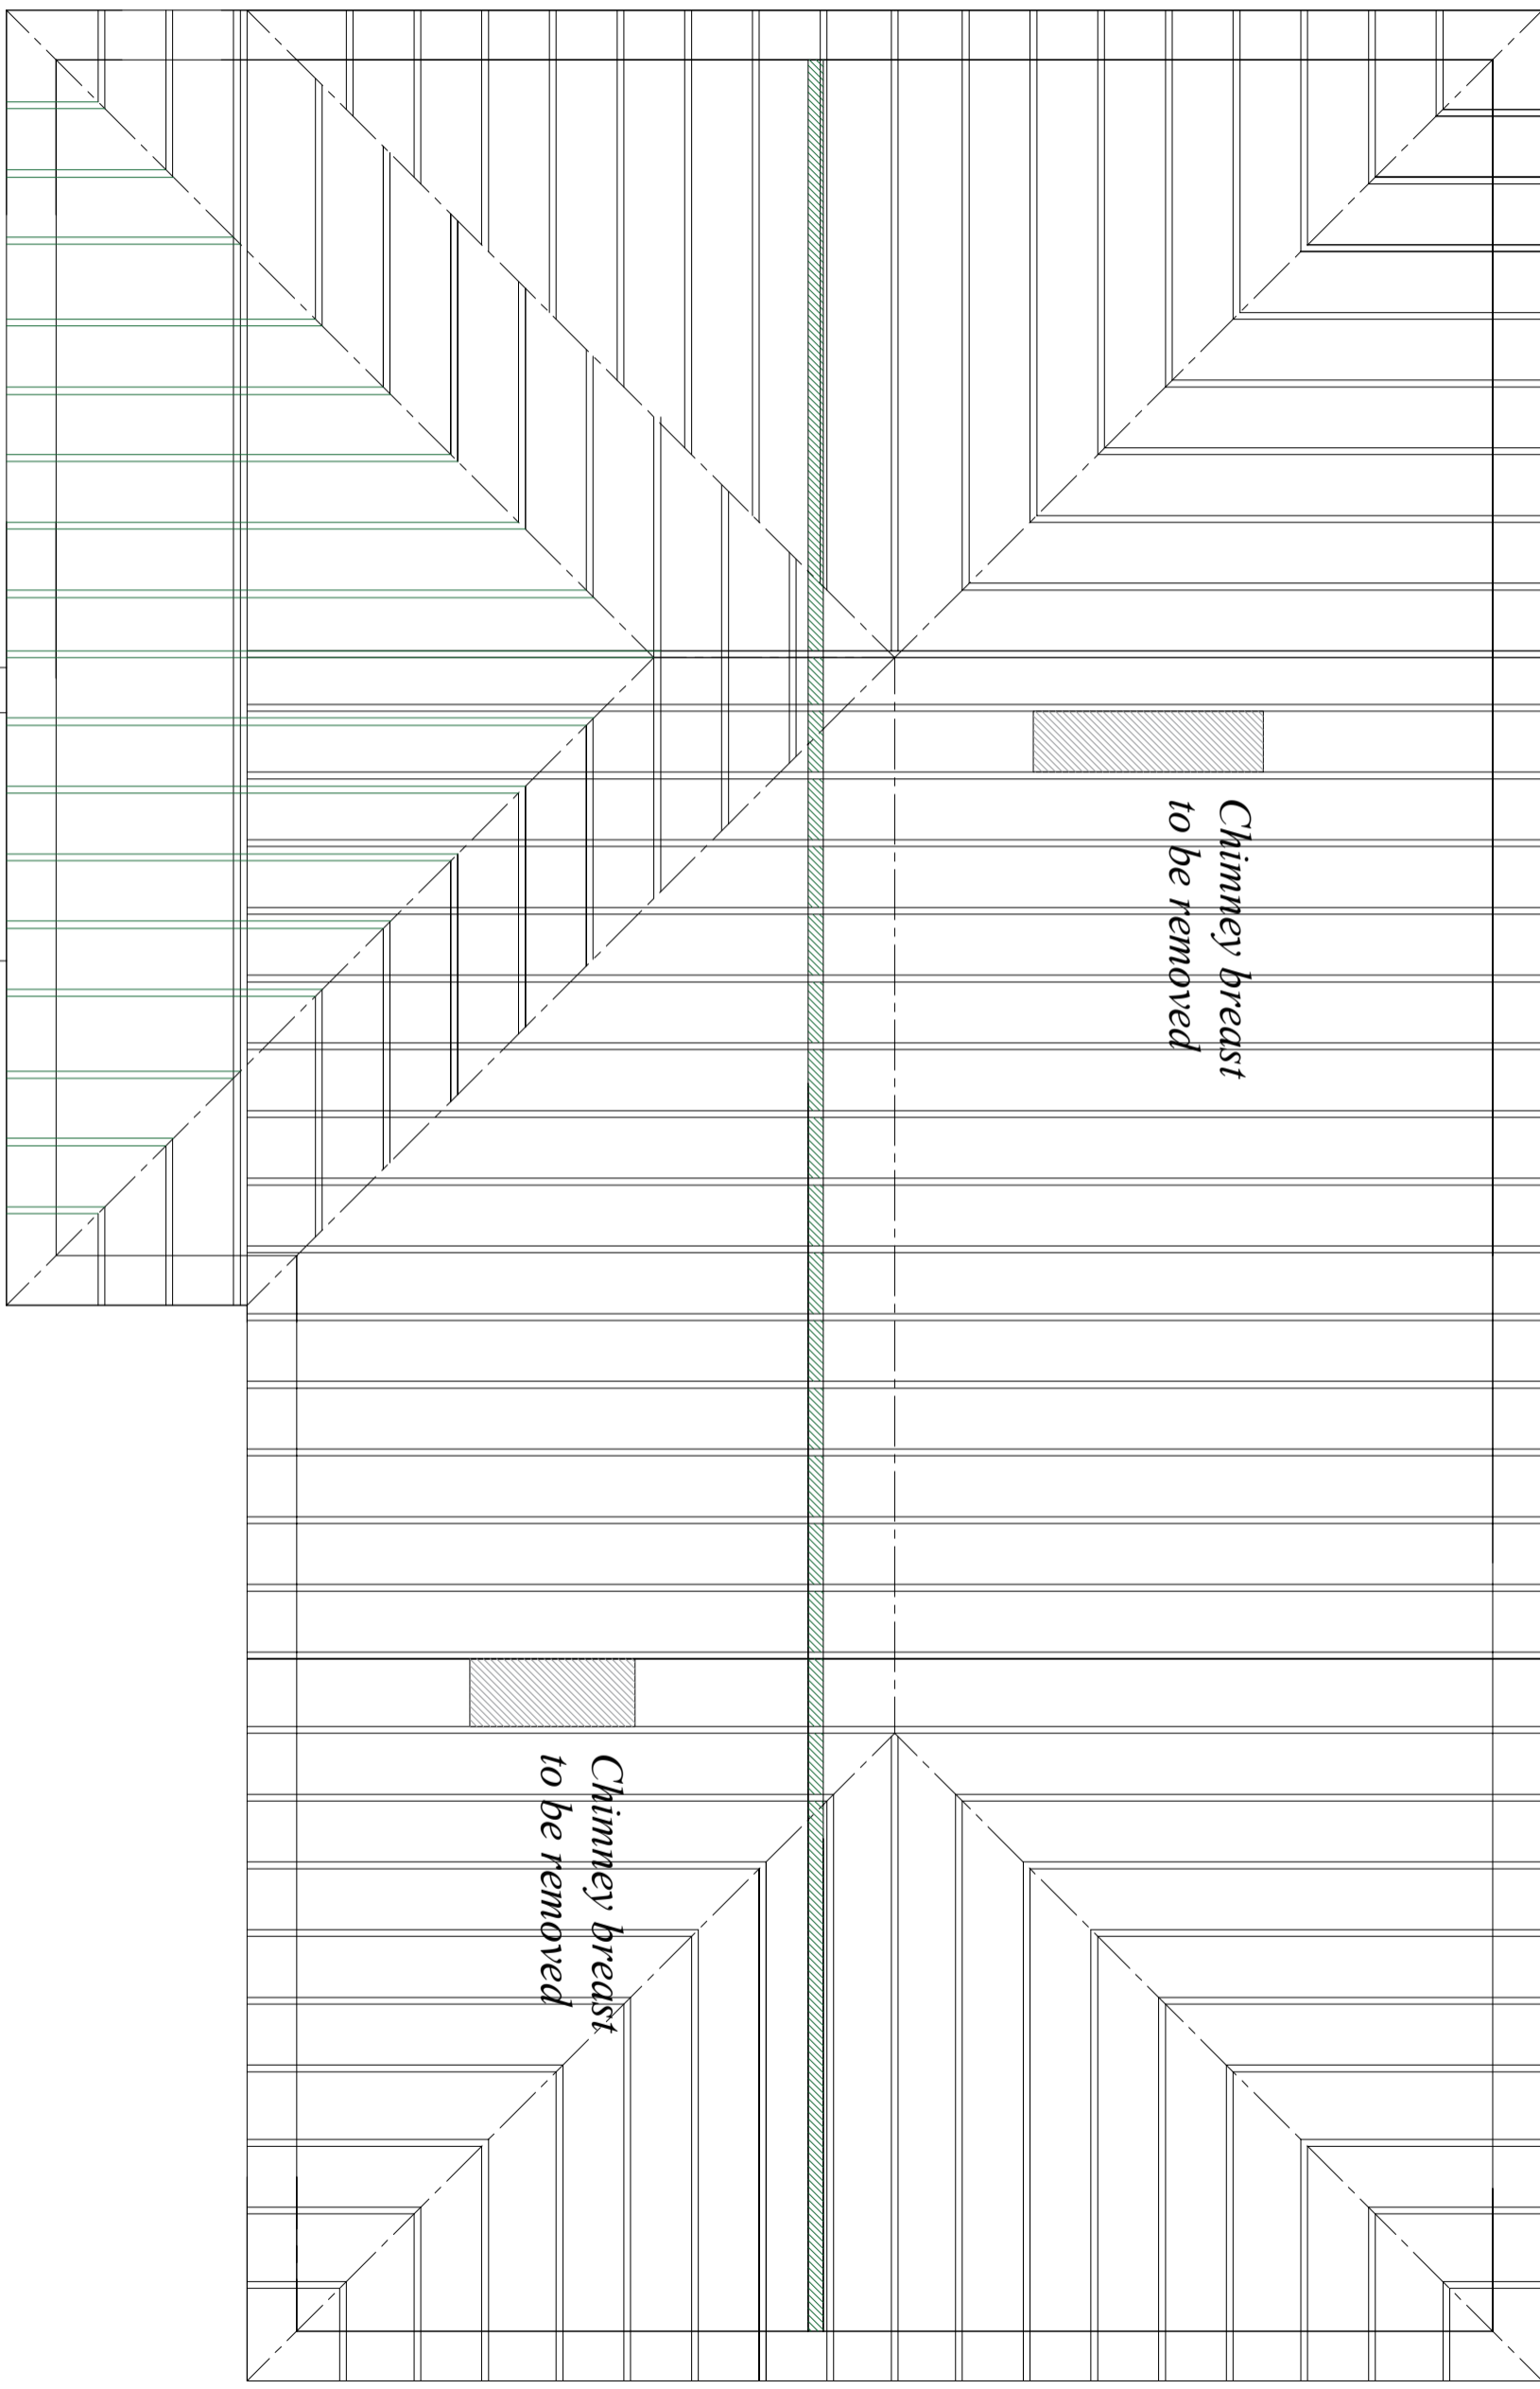

Girder Truss

Ground Floor Load Bearing wall

Chimney breast to be removed

Chimney breast to be removed