


Scale Bar

Project : Proposed Single storey Rear Extension and Attic Conversion to Form 3 Bedrooms	
Address : 235 Ayr Road, Newton Mearns, Glasgow, G77 6AH	
Client : Mr. B. Butt.	Drawing No: BB102A <small>Scale Bar Added</small>
Drawing Title: Prop 1st Floor Layout	Scale: 1 : 50

Rev A - Amended layout to remove the side Dormer that overlooked neighbouring property

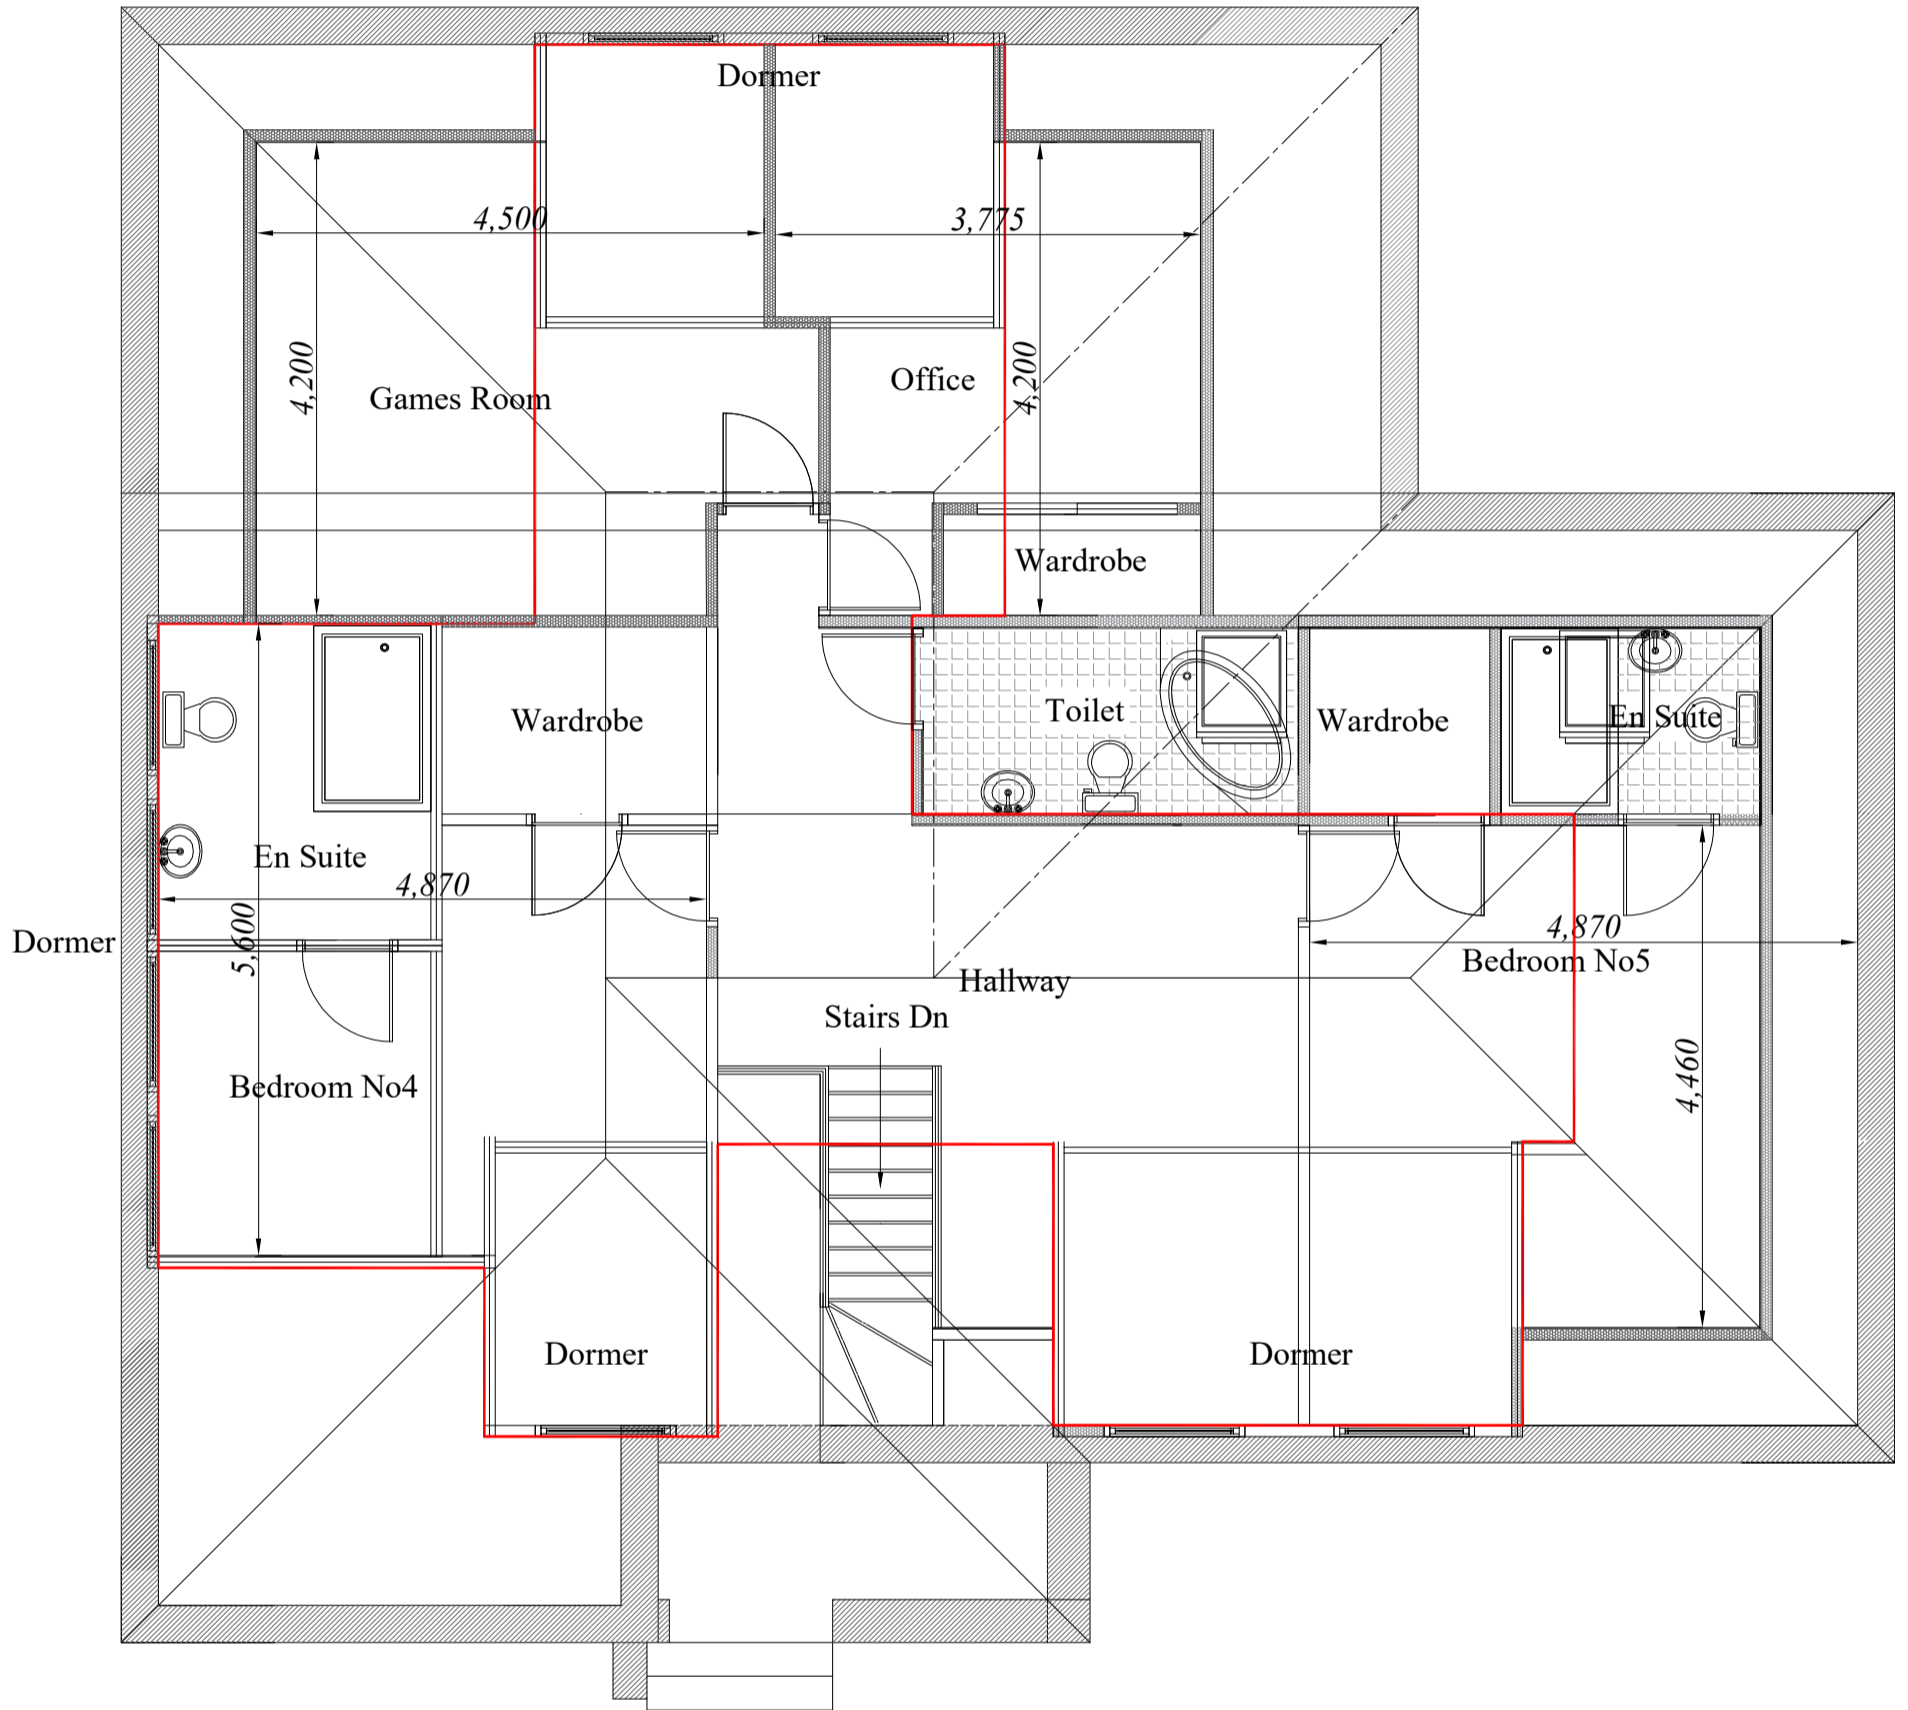

PROPOSED FIRST FLOOR LAYOUT
Scale: - 1 : 50