


Scale Bar

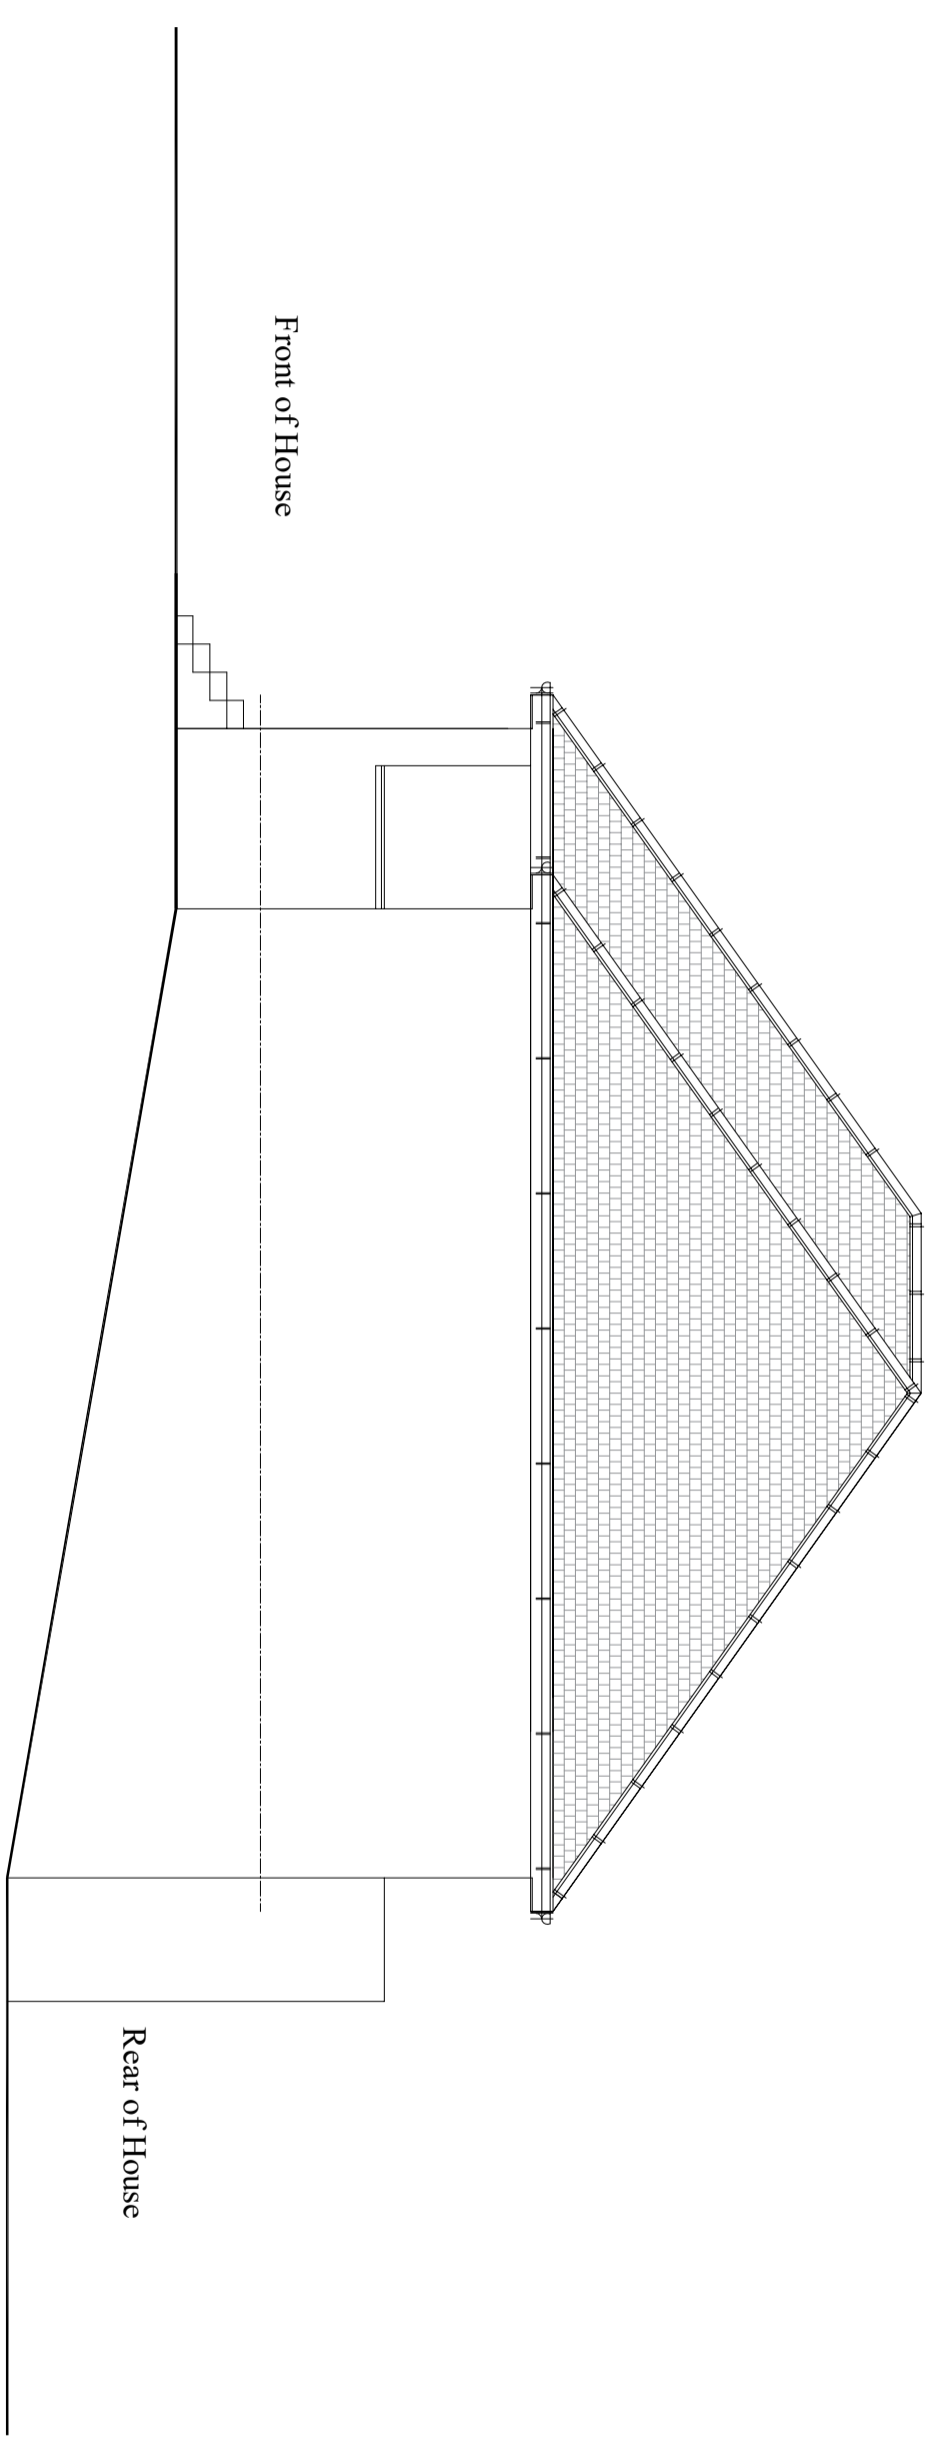

EXISTING SIDE 1 ELEVATION
Scale: - 1 : 100

Project : Proposed Single storey Rear Extension and Attic Conversion to Form 3 Bedrooms	
Address : 235 Ayr Road, Newton Mearns, Glasgow, G77 6AH	
Client : Mr. B. Butt.	Drawing No: BB108 Scale Bar Added
Drawing Title: Existing Side 1 Elevation	Scale: 1 : 50