




**GROUND FLOOR**

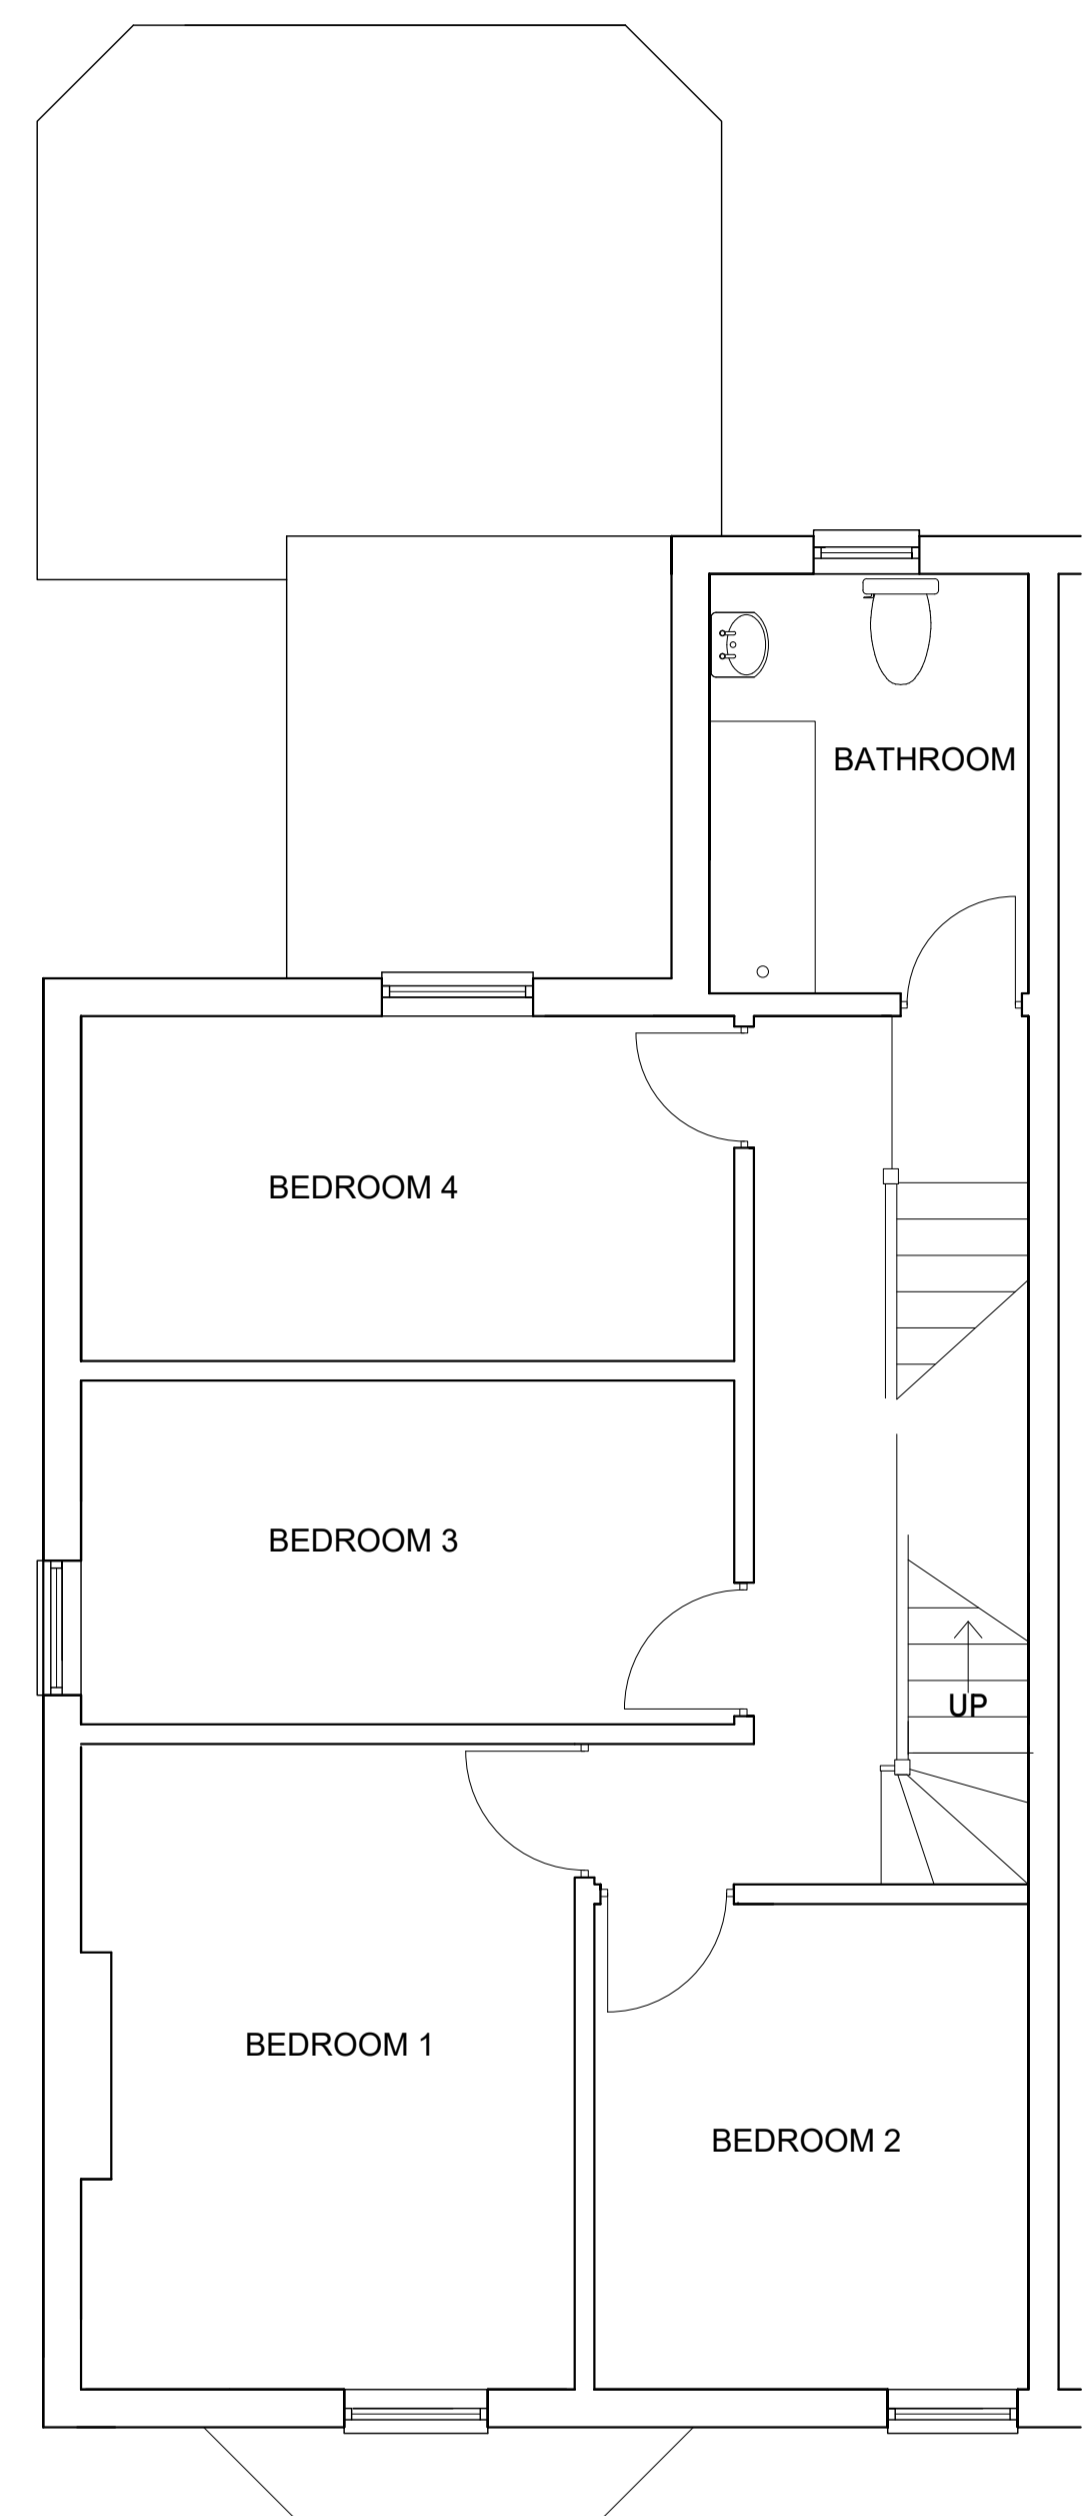

**FIRST FLOOR**

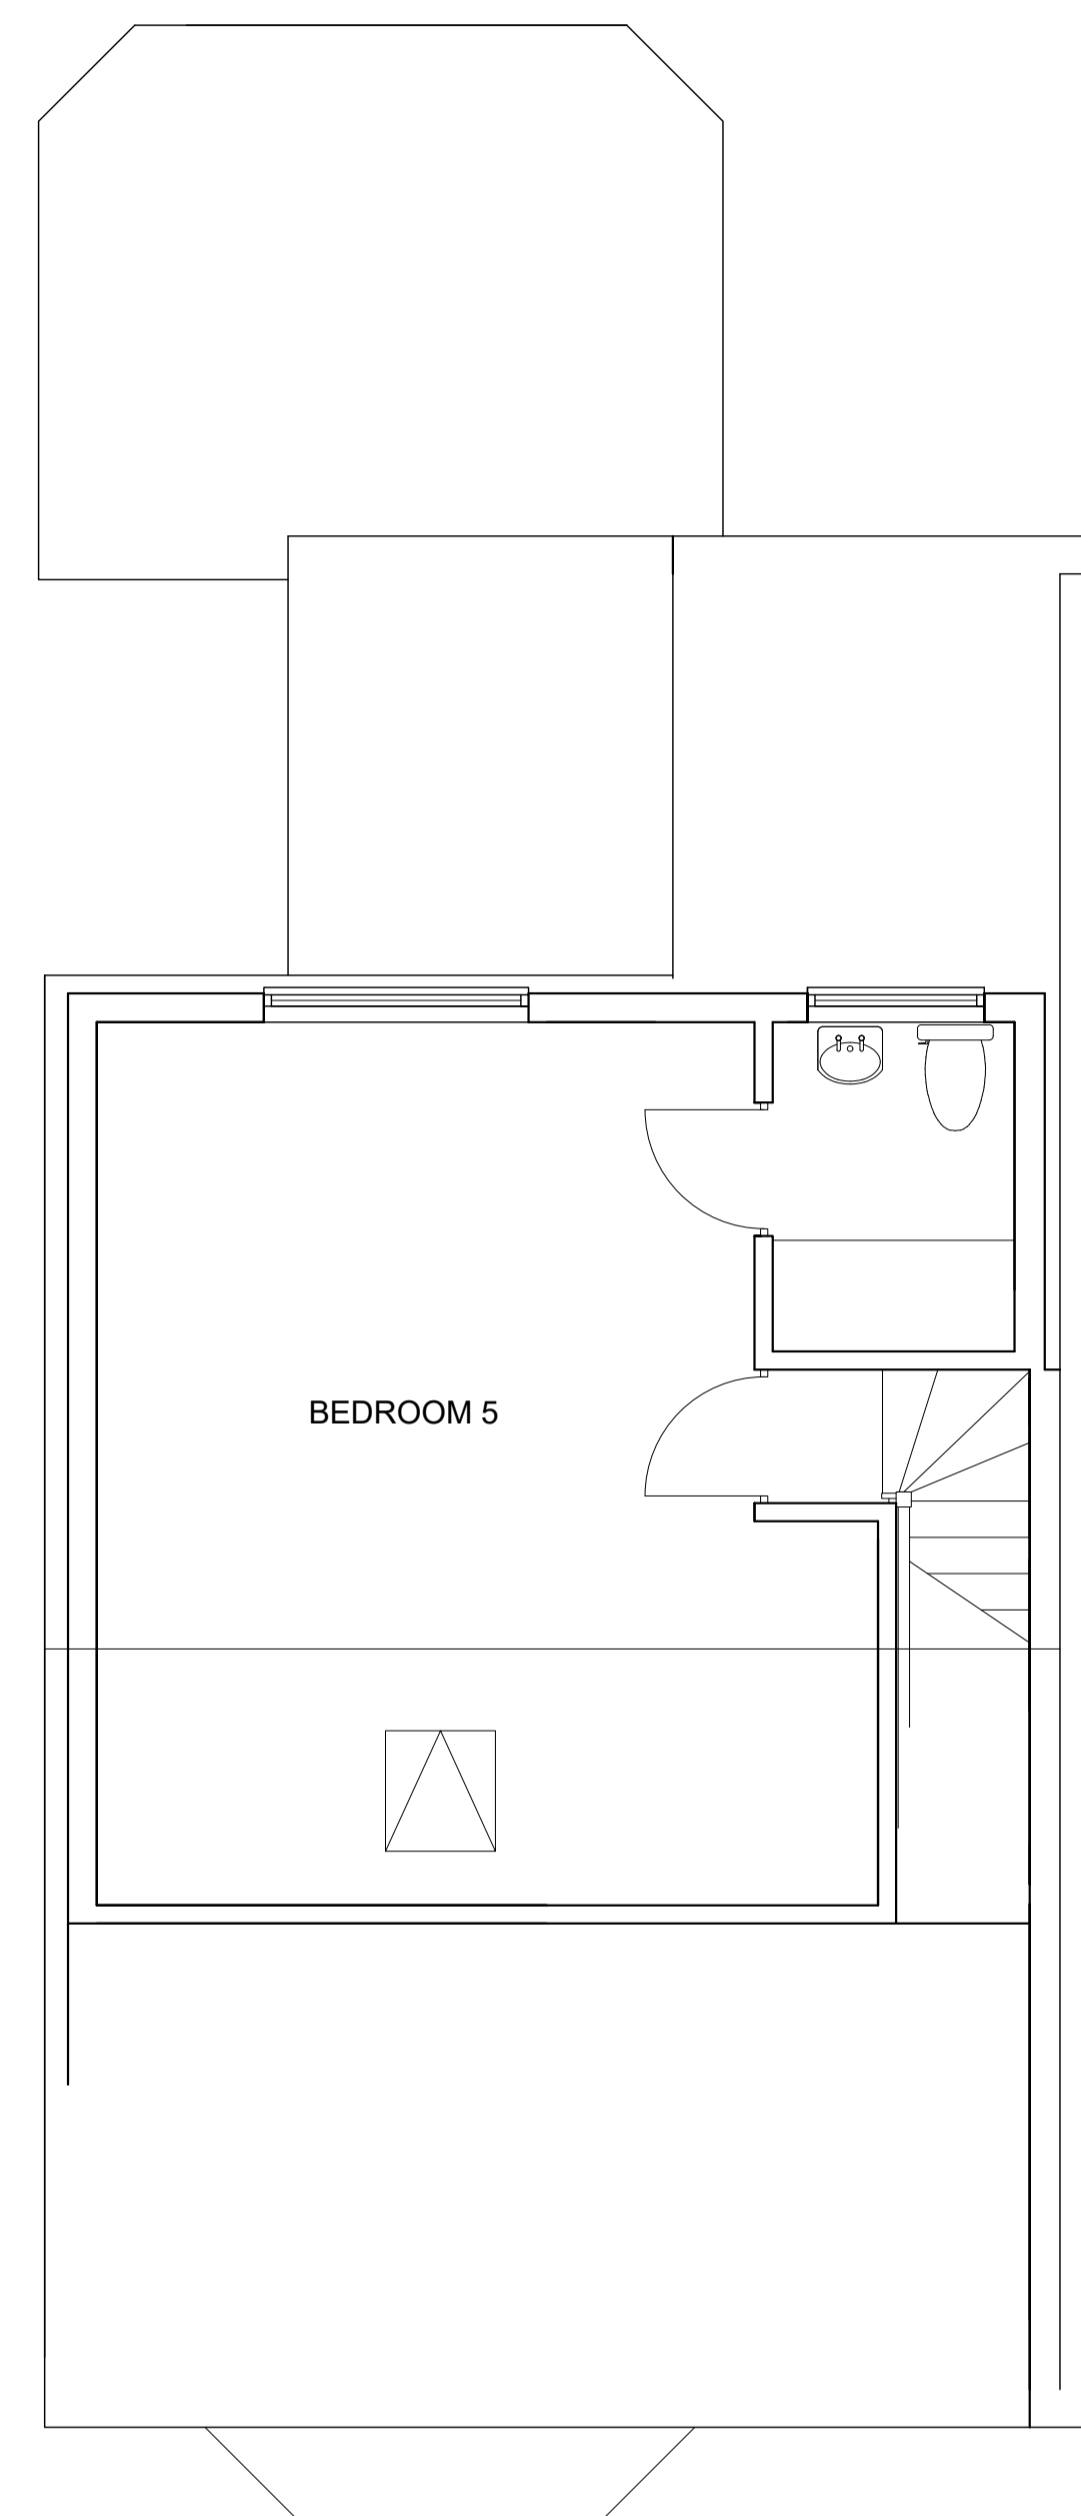

**SECOND FLOOR**

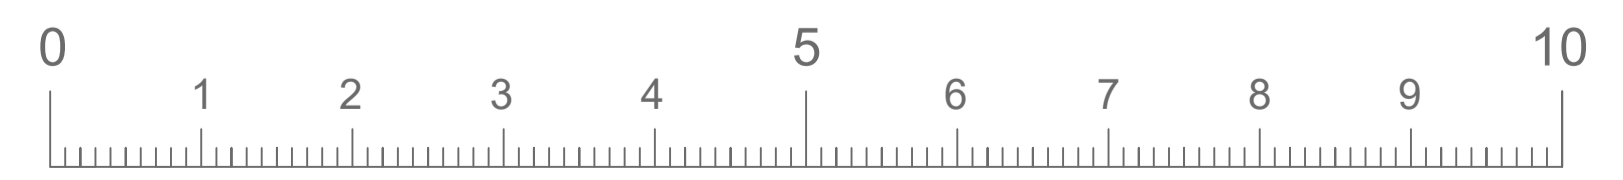

metres  
Scale 1:50

Revision A:  
Disclaimer removed.  
Project description change agreed.

Applicant:  
41 Queens Road  
Formby

Project:  
Erection of a single storey extension to the rear and a canopy to the side of the dwellinghouse, following the demolition of the existing conservatory and outbuilding.

Drawing:  
Plans as Existing

Scale: 1:50 @ A1 Date: March 2021

Drawing No: **PL02A** Revision:

**PLANNING**