

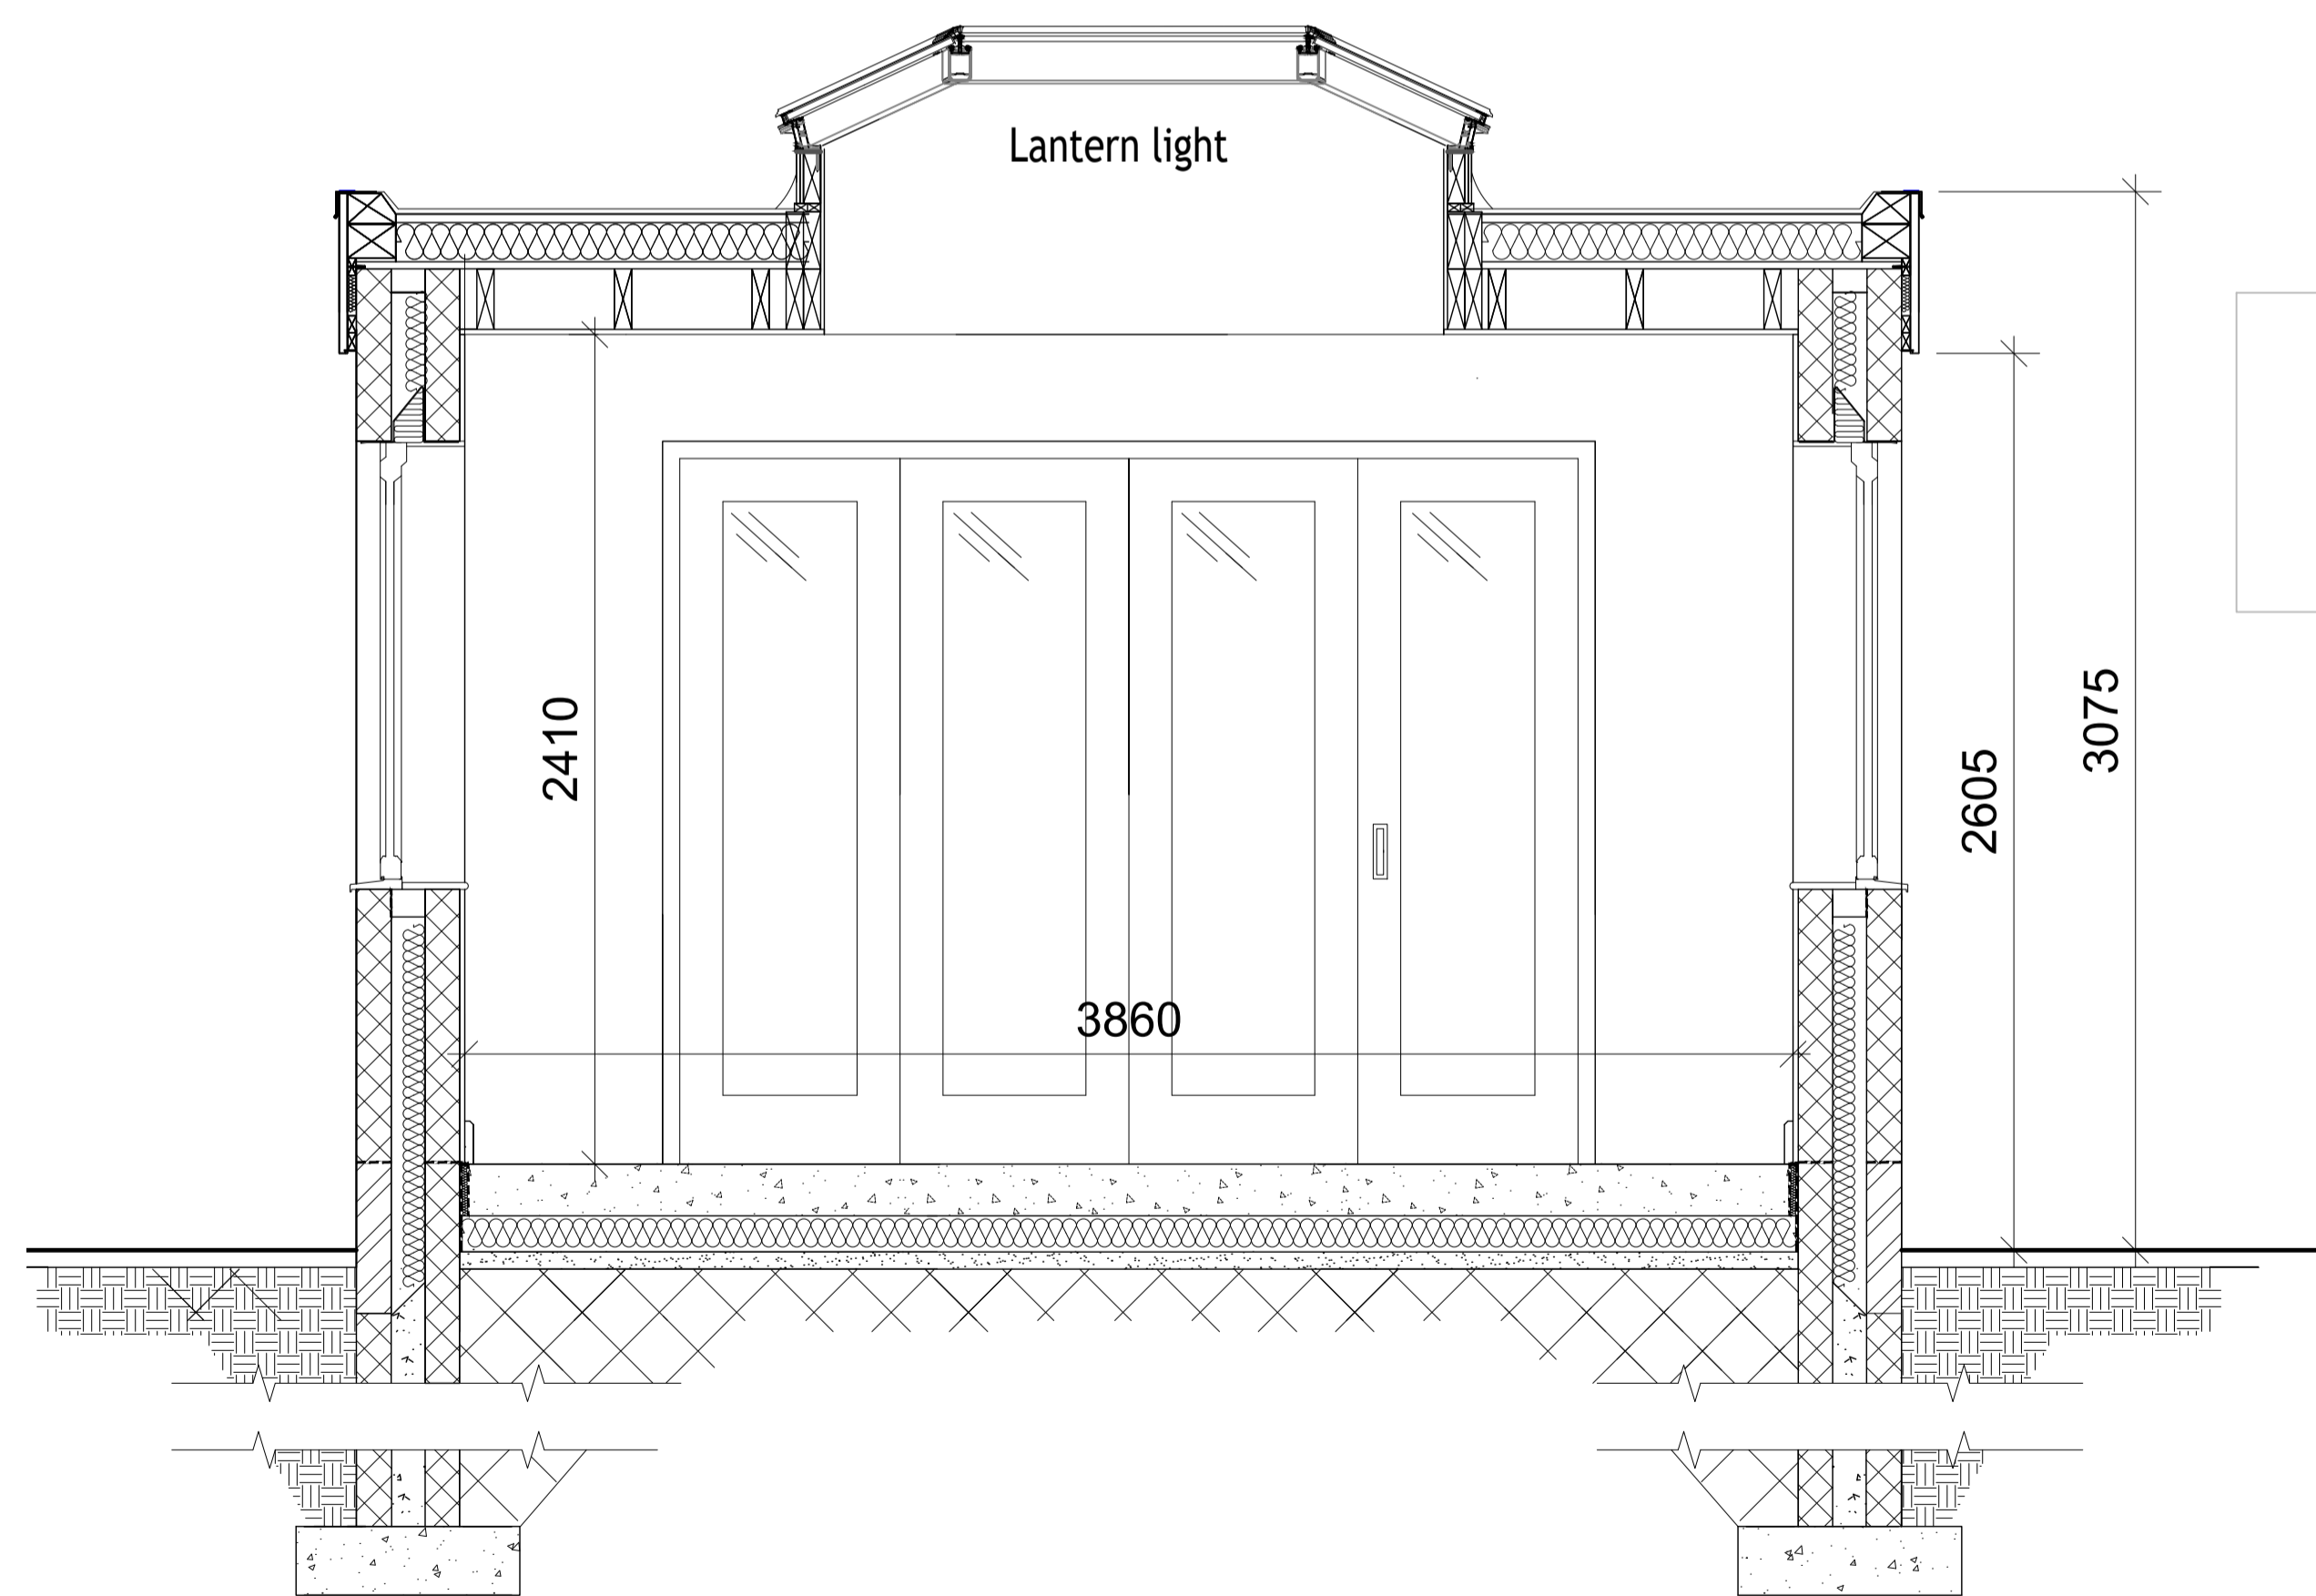
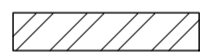


- New Soakaway**
- Positioned lower than the building
  - Located at least 5m away from buildings
  - Ground must be free draining and granular (if in doubt carry out a percolation test)
  - Fill with clean hardcore 10mm - 150mm in size
  - Provide PVC sheet or concrete blinding over the fill to prevent topsoil being washed into the soakaway

### SOAKAWAY

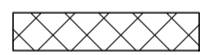


 New brickwork  
 New blockwork

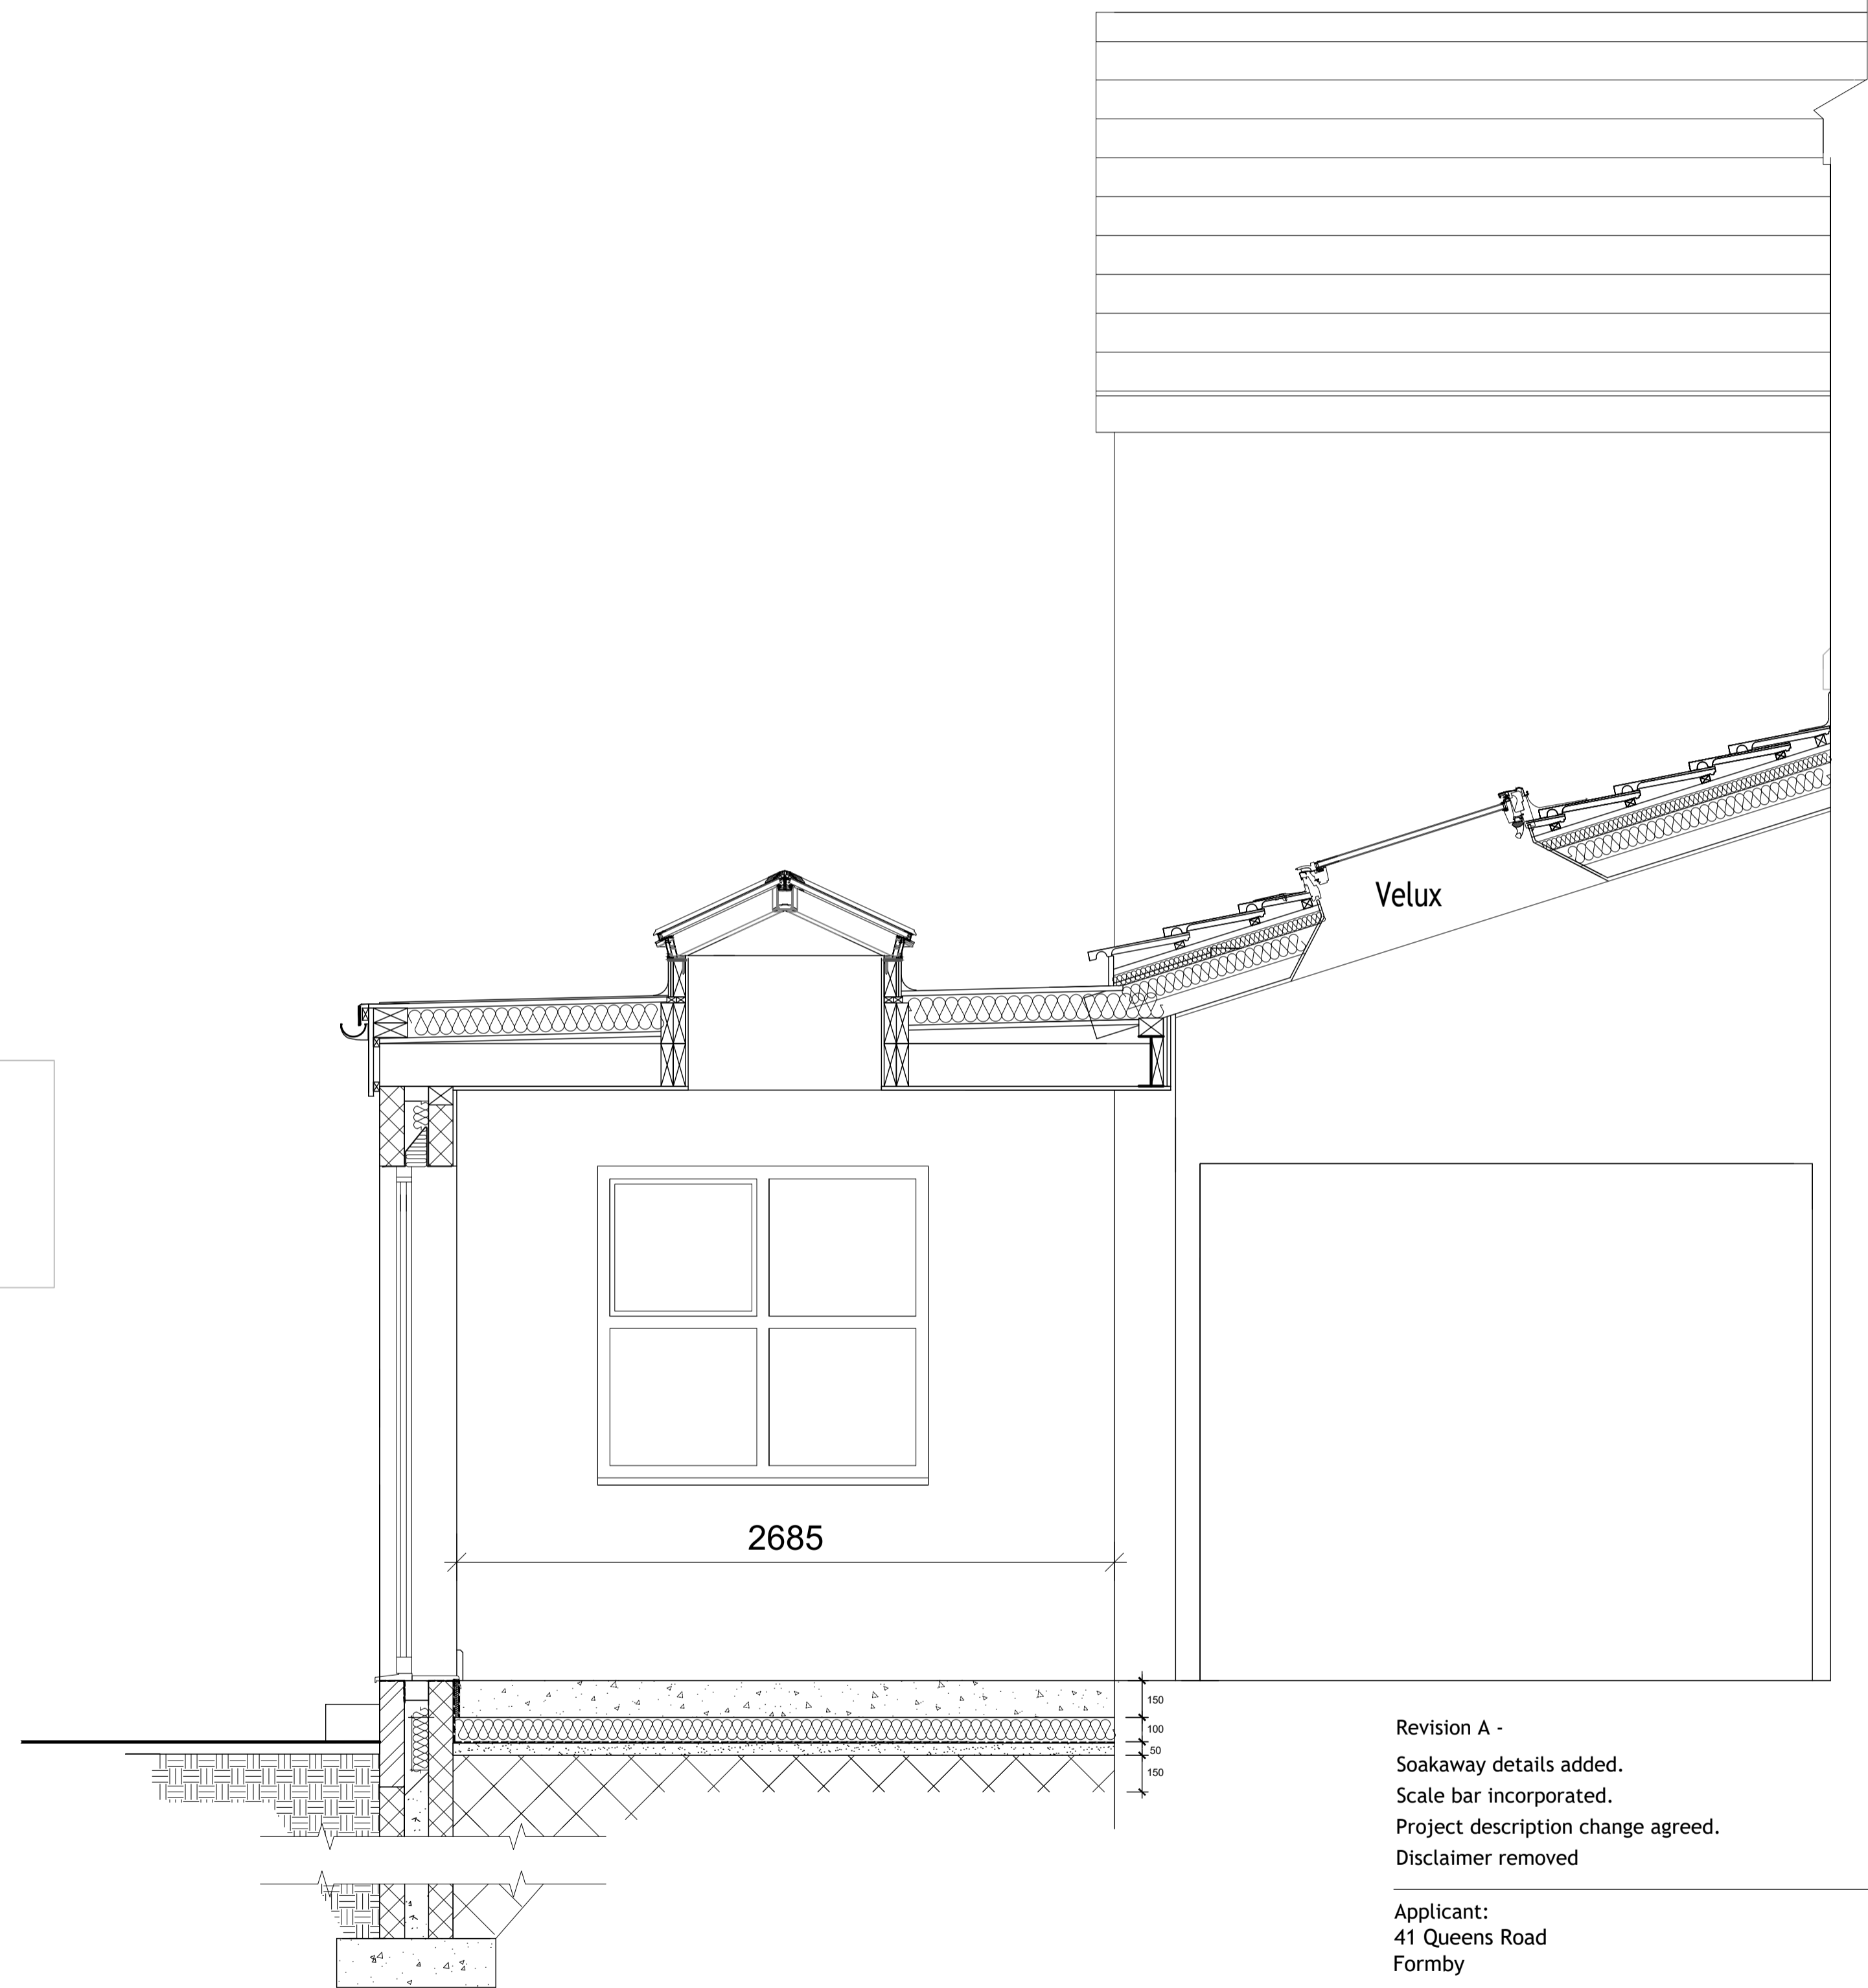

SECTION A - A

SECTION B - B

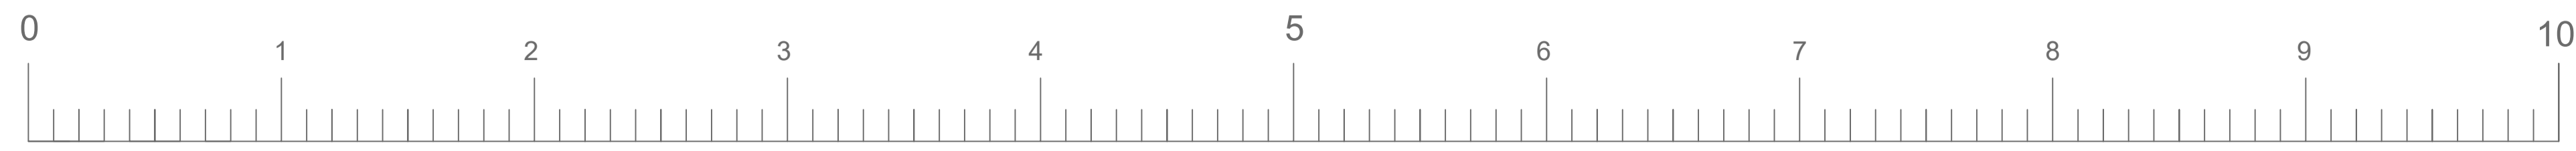

metres  
Scale 1:20

Revision A -  
Soakaway details added.  
Scale bar incorporated.  
Project description change agreed.  
Disclaimer removed

Applicant:  
41 Queens Road  
Formby

Project:  
Erection of a single storey extension to the rear and a canopy to the side of the dwellinghouse, following the demolition of the existing conservatory and outbuilding.

Drawing:  
Sections A-A & B-B

Scale: 1:20 A1 Date: March 2021

Drawing No: PL06A Revision:

PLANNING