

H4a Granite Slab Paving Type 1
Supplier: Marshalls
Size: 300x600x60mm
Colour: 33.3% Cressida-33.3% Elara-33.3% Belleville
Refer to Landscape NBS specification clause 45-20-64/325

H5b Granite Hazard Warning Paving
Supplier: Marshalls
Size: 400x400x60mm
Colour: Prospero
Refer to Landscape NBS specification clause 45-20-64/330

F8a Precast Concrete Steps
Supplier: Evans Concrete Products
Colour: BLS185 Beige
Finish: Heavy acid etched
Refer to Landscape NBS specification clause 45-30-60/330

H4a Granite Slab Paving Type 1
Supplier: Marshalls
Size: 300x600x60mm
Colour: 33.3% Cressida-33.3% Elara-33.3% Belleville
Refer to Landscape NBS specification clause 45-20-64/325

F8a Precast Concrete Steps
Supplier: Evans Concrete Products
Colour: BLS185 Beige
Finish: Heavy acid etched
Refer to Landscape NBS specification clause 45-30-60/330

H4b Granite Slab Paving Type 2
Supplier: Marshalls
Size: 400x400x60mm
Colour: Cressida
Refer to Landscape NBS specification clause 45-20-64/325

H5b Granite Hazard Warning Paving
Supplier: Marshalls
Size: 400x400x60mm
Colour: Prospero
Refer to Landscape NBS specification clause 45-20-64/330

H4a Granite Slab Paving Type 1
Supplier: Marshalls
Size: 300x600x60mm
Colour: 33.3% Cressida-33.3% Elara-33.3% Belleville
Refer to Landscape NBS specification clause 45-20-64/325

H3c Granite Setts Type 3
Supplier: Marshalls
Size: 100x100x50mm
Colour: 33.3% Cressida-33.3% Elara-33.3% Belleville

H3c Granite Setts Type 3
Supplier: Marshalls
Size: 100x100x50mm
Colour: 33.3% Cressida-33.3% Elara-33.3% Belleville

Shrub Planting Bed
Refer to Soft Landscape Proposals

F10 Handrail
Supplier: Urbis Schröder
For details refer to Lighting Designer's proposals
Finish to match lighting proposals

In situ Concrete Retaining Wall
For details refer to Structure Engineer's drawing no. BMCP-PEV-PR-XX-DR-S-3112

1 Library Step Section View
Scale: 1:20

2 Library Step Plan View
Scale: 1:20

H4a Granite Slab Paving Type 1
Supplier: Marshalls
Size: 300x600x60mm
Colour: 33.3% Cressida-33.3% Elara-33.3% Belleville

H5b Granite Hazard Warning Paving
Supplier: Marshalls
Size: 400x400x60mm
Colour: Prospero

F8a Precast Concrete Steps
Supplier: Evans Concrete Products
Finish: Heavy acid etched
Colour: BLS185 Beige

F10 Handrail
Supplier: Urbis Schröder
For details refer to Lighting Designer's proposals
Finish to match lighting proposals

H4a Granite Slab Paving Type 1
Supplier: Marshalls
Size: 300x600x60mm
Colour: 33.3% Cressida-33.3% Elara-33.3% Belleville

Drexus Paved Channel Drain
Colour: Cressida
For detail refer to Civil Engineers drawing no. BMCP-PEV-PR-ZZ-DR-C-0511


F8a Precast Concrete Steps
Supplier: Evans Concrete Products
Finish: Heavy acid etched
Colour: BLS185 Beige

F10 Handrail
Supplier: Urbis Schröder
For details refer to Lighting Designer's proposals
Finish to match lighting proposals

H4b Granite Slab Paving Type 2
Supplier: Marshalls
Size: 400x400x60mm
Colour: Cressida

H5b Granite Hazard Warning Paving
Supplier: Marshalls
Size: 400x400x60mm
Colour: Prospero

H4a Granite Slab Paving Type 1
Supplier: Marshalls
Size: 300x600x60mm
Colour: 33.3% Cressida-33.3% Elara-33.3% Belleville

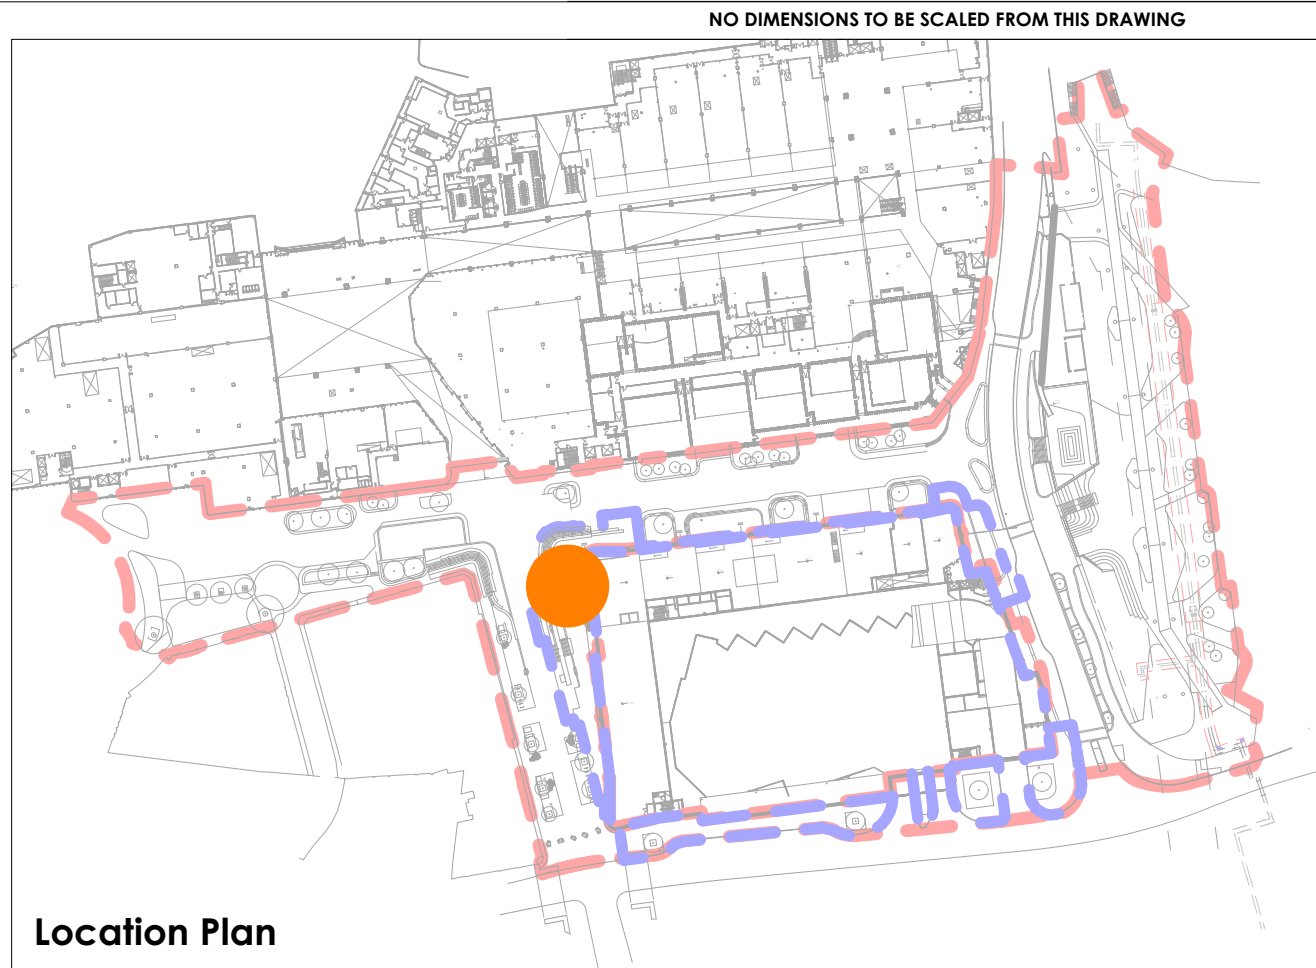

NOTE

- All dimensions in millimetre
- Based on drawing Collin and Carrington Street - Landscape Plan no. TOWN642(03)3010 P8, Sussex Street - Landscape Plan no. TOWN642(03)3020 P6 and Material Booklet no. TOWN642(03)2001 P3 by Townshend and Proposed Pavement Construction Layouts no. BMCP-PEV-PR-ZZ-DR-C-0701 and 0702 by PE Civil Engineers
- To be read in conjunction with BMCP-PEV-PR-XX-SP-C-001 Civil Engineering Specification and BMCP-PEV-PR-XX-SP-L-0001 Landscape NBS specification

| C01 | Updated with revised retaining wall layout in line with Contractor's comments. Issued for Construction. | 03.02.21 | SHX | MAO |
|----------|--|----------|-----|-----|
| P02 | Handrail Extended to the Top of Planting Bed. Depth of Step Nosing Added. Retaining wall moved to allow fireman access. NBS reference added. Updated in line with Contractor's comments. | 16.07.20 | SHX | ZFT |
| P01 | First Issue for Stage 4 | 15.05.20 | SHX | ZFT |
| Revision | | Date | Drn | Chk |

Client
Galliford Try

Project
Broadmarsh Public Realm

Drawing Title
Library Step Details

Suitability Status
A5 - For Construction

Job No. Scale Size Rev
200512 1:20 @ A1 C01

Drawing Number
BMCP-PEV-PR-XX-DR-L-0629
Project Code - Originator - Zone - Level - Type - Role - Number

PICK EVERARD

T 0345 045 0050 www.pick-everard.co.uk
This drawing is issued for the sole and exclusive use of the intended recipient and is subject to copyright in favour of Pick Everard. Pick Everard does not accept any responsibility or liability whatsoever for its use by a person other than the intended recipient.