

**H4a Granite Slab Paving Type 1**  
Supplier: Marshalls  
Size: 300x600x60mm  
Colour: 33.3% Cressida-33.3% Elara-33.3% Belleville  
Refer to Landscape NBS specification clause 45-20-64/325

**H5b Granite Hazard Warning Paving**  
Supplier: Marshalls  
Size: 400x400x60mm  
Colour: Proteus  
Refer to Landscape NBS specification clause 45-20-64/330

**F8a Precast Concrete Steps**  
Supplier: Evans Concrete Products  
Colour: BLS185 Beige  
Finish: Heavy acid etched  
Refer to Landscape NBS specification clause 45-30-60/330

**H4a Granite Slab Paving Type 1**  
Supplier: Marshalls  
Size: 300x600x60mm  
Colour: 33.3% Cressida-33.3% Elara-33.3% Belleville  
Refer to Landscape NBS specification clause 45-20-64/325

**F8a Precast Concrete Steps**  
Supplier: Evans Concrete Products  
Colour: BLS185 Beige  
Finish: Heavy acid etched  
Refer to Landscape NBS specification clause 45-30-60/330

**H4b Granite Slab Paving Type 2**  
Supplier: Marshalls  
Size: 400x400x60mm  
Colour: Cressida  
Refer to Landscape NBS specification clause 45-20-64/325

**H5b Granite Hazard Warning Paving**  
Supplier: Marshalls  
Size: 400x400x60mm  
Colour: Proteus  
Refer to Landscape NBS specification clause 45-20-64/330

**H3c Granite Setts Type 3**  
Supplier: Marshalls  
Size: 100x100x50mm  
Colour: 33.3% Cressida-33.3% Elara-33.3% Belleville

**K6 Conservation Kerb Laid with 150mm Upstand**  
Supplier: Marshalls  
Finish: Textured - Silver Grey  
Size: 145x255x600mm  
For build up refer to Civil Engineers details

**Shrub Planting Bed**  
Refer to Soft Landscape Proposals

**F10 Handrail**  
Supplier: Urbis Schröder  
For details refer to Lighting Designer's proposals  
Finish to match lighting proposals

**K6 Conservation Kerb Laid with 100mm Upstand**  
Supplier: Marshalls  
Finish: Textured - Silver Grey  
Size: 145x255x600mm  
For build up refer to Civil Engineers details

**F8c Precast Concrete Retaining Wall**  
Supplier: Evans Concrete Products  
Finish: Heavy polished  
Colour: BLS185 Beige  
For details refer to Structure Engineer's proposals

**H3c Granite Setts Type 3**  
Supplier: Marshalls  
Size: 100x100x50mm  
Colour: 33.3% Cressida-33.3% Elara-33.3% Belleville

**H4a Granite Slab Paving Type 1**  
Supplier: Marshalls  
Size: 300x600x60mm  
Colour: 33.3% Cressida-33.3% Elara-33.3% Belleville

**H5b Granite Hazard Warning Paving**  
Supplier: Marshalls  
Size: 400x400x60mm  
Colour: Proteus

**F8a Precast Concrete Steps**  
Supplier: Evans Concrete Products  
Finish: Heavy acid etched  
Colour: BLS185 Beige

**H4a Granite Slab Paving Type 1**  
Supplier: Marshalls  
Size: 300x600x60mm  
Colour: 33.3% Cressida-33.3% Elara-33.3% Belleville

**F8a Precast Concrete Steps**  
Supplier: Evans Concrete Products  
Finish: Heavy acid etched  
Colour: BLS185 Beige


**H4b Granite Slab Paving Type 2**  
Supplier: Marshalls  
Size: 400x400x60mm  
Colour: Cressida

**H5b Granite Hazard Warning Paving**  
Supplier: Marshalls  
Size: 400x400x60mm  
Colour: Proteus

**H4a Granite Slab Paving Type 1**  
Supplier: Marshalls  
Size: 300x600x60mm  
Colour: 33.3% Cressida-33.3% Elara-33.3% Belleville

**Library Step Plan View**  
Scale: 1:20

**Library Step Section View**  
Scale: 1:20

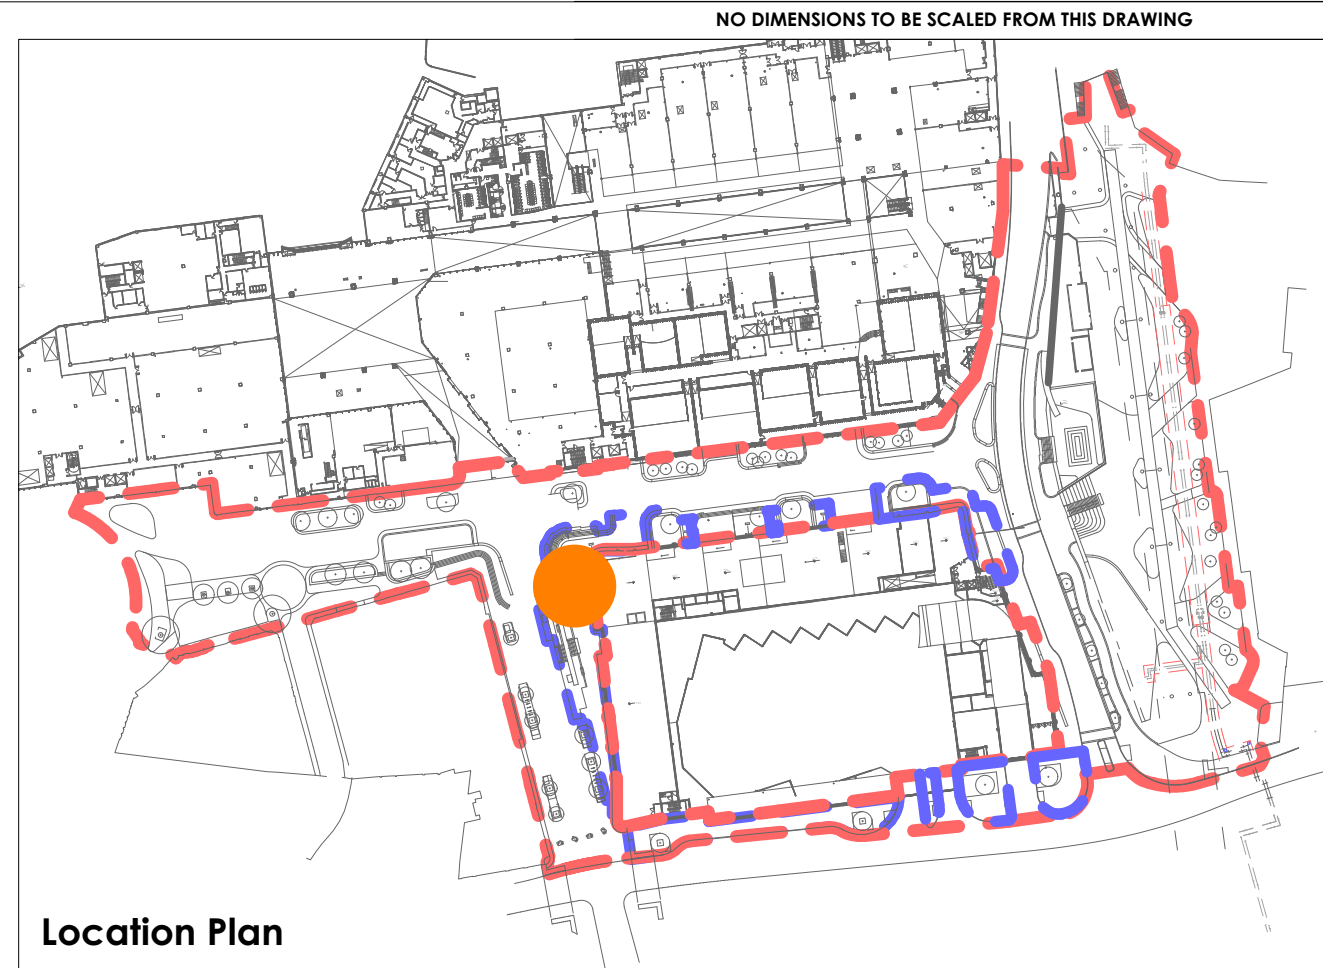

#### NOTE

- All dimensions in millimetre
- Based on drawing Collin and Carrington Street - Landscape Plan no. TOWN642(03)3010 P8, Sussex Street - Landscape Plan no. TOWN642(03)3020 P6 and Material Booklet no. TOWN642(03)2001 P3 by Townshend and Proposed Pavement Construction Layouts no. BMCP-PEV-PR-ZZ-DR-C-0701 and 0702 by PE Civil Engineers
- To be read in conjunction with BMCP-PEV-PR-XX-SPC-001 Civil Engineering Specification and BMCP-PEV-PR-XX-SP-L-0001 Landscape NBS specification

P02	Handrail Extended to the Top of Planting Bed. Depth of Step Nosing Added. Retaining wall moved to allow fireman access. NBS reference added. Updated in line with Contractor's comments.	16.07.20	SHX	ZFT
P01	First issue for Stage 4	15.05.20	SHX	ZFT
Revision		Date	Drn	Chk

Client  
**Galliford Try**

Project  
**Broadmarsh Public Realm**

Drawing Title  
**Library Step Details**

Suitability Status  
**S2 - Suitable For Information**

Job No. Scale Size Rev  
**200512 1:20 @ A1 P02**

Drawing Number  
**BMCP-PEV-PR-XX-DR-L-0629**  
Project Code - Originator - Zone - Level - Type - Role - Number

**PICK EVERARD**

T 0345 045 0050 www.pick-everard.co.uk  
This drawing is issued for the sole and exclusive use of the intended recipient and is subject to copyright in favour of Pick Everard. Pick Everard does not accept any responsibility or liability whatsoever for its use by a person other than the intended recipient.