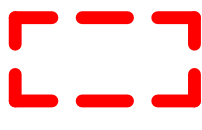




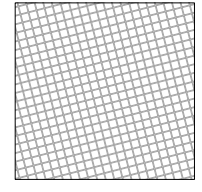
NO DIMENSIONS TO BE SCALED FROM THIS DRAWING

KEY

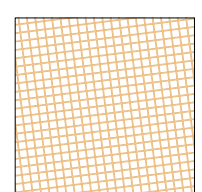
**Extent of Proposed Public Realm Works**

**Extent of works delivered by Galliford Try**

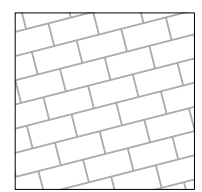
**Pavement Expansion Joint**
Filled with Grey colour joint filler. For specification and construction details refer to Civil Engineer's drawing no. BMCP-PEV-PR-ZZ-DR-C-9002

**H3c Granite Setts Type 3**
Supplier: Marshalls
Reference: Granite Paving
Size: 100x100x50mm
Colour: 33.3% Cressida, 33.3% Elara and 33.3% Belleville
Finish: Flamed top

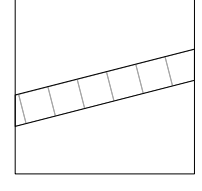
Refer to Landscape NBS Specification doc no. BMCP-PEV-PR-XX-SP-L-0001 paving system 20-15-90/145

**H3d Granite Setts Type 4**
Supplier: Marshalls
Reference: Granite Paving
Size: 100x100x50mm
Colour: 33.3% Cressida, 33.3% Elara and 33.3% Belleville
Finish: Tumbled top

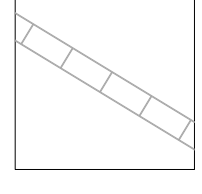
Refer to Landscape NBS Specification doc no. BMCP-PEV-PR-XX-SP-L-0001 paving system 20-15-90/145

**H4a Granite Slab Paving Type 1**
Supplier: Marshalls
Reference: Granite Paving
Size: 300x600x60mm
Colour: 33.3% Cressida, 33.3% Elara and 33.3% Belleville
Finish: Flamed top

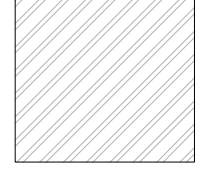
Refer to Landscape NBS Specification doc no. BMCP-PEV-PR-XX-SP-L-0001 paving system 20-15-90/125

**H4b Granite Slab Paving Type 2**
Supplier: Marshalls
Reference: Granite Paving
Size: 400x400x60mm
Colour: 100% Cressida
Finish: Flamed top

Refer to Landscape NBS Specification doc no. BMCP-PEV-PR-XX-SP-L-0001 paving system 20-15-90/125

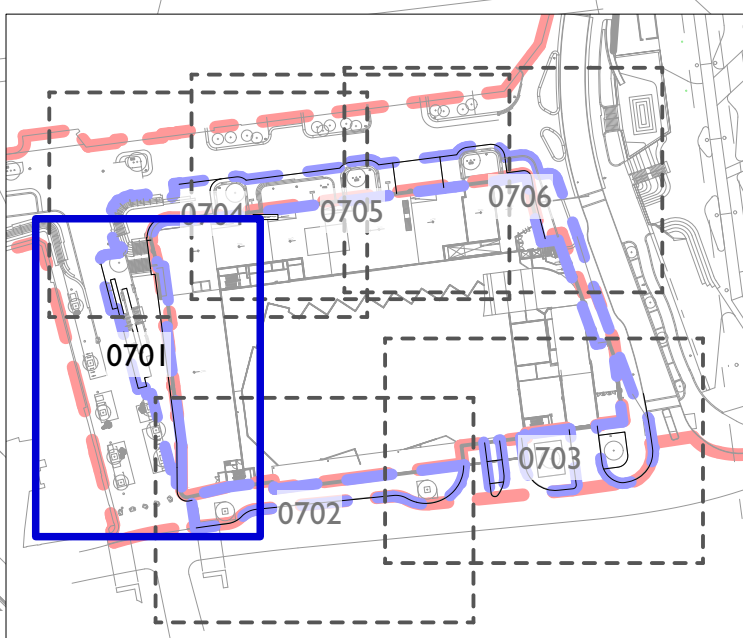
**H4c Granite Slab Paving Band**
Supplier: Marshalls
Reference: Granite Paving
Size: 300x600x60mm
Colour: 100% Cressida
Finish: Flamed top

Refer to Landscape NBS Specification doc no. BMCP-PEV-PR-XX-SP-L-0001 paving system 20-15-90/125

**H5b Granite Hazard Warning paving**
Supplier: Marshalls
Reference: Granite Corduroy Tactile Paving
Size: 400x400x60mm
Colour: Prospero
Finish: Flamed top

Refer to Landscape NBS Specification doc no. BMCP-PEV-PR-XX-SP-L-0001 paving system 20-15-90/125

Area Name	Main Area	Unit
H3c Granite Setts Type 3	109.33	m2
H3d Granite Setts Type 4	8.8	m2
H4a Granite Slab Paving Type 1	215.4	m2
H4b Granite Slab Paving Type 2	3.72	m2
H4c Granite Slab Paving Band	8.09	m2
H5b Granite Hazard Warning Paving	10.62	m2



Key Plan
Scale: 1:2000

NOTE

- Based on drawing Collin and Carrington Street - Landscape Plan no. TOWN642(03)3010 P8, Sussex Street - Landscape Plan no. TOWN642(03)3020 P6 by Townshend and Proposed Pavement Construction Layouts no. NOT001-PEV-XX-ZZ-DR-C-0701, 0702, 0703, 0704 and 0705 by PE Civil Engineers
- To be read in conjunction with Civil Engineer's pavement construction details drawing no. BMCP-PEV-PR-ZZ-DR-C-9000
- To be read in conjunction with Proposed Granite Pavement Units and Precast Concrete Units Assembly Plan drawing no. BMCP-PEV-PR-XX-DR-L-0721

Revision	Date	Drn	Chk
C02	05.10.20	SHX	MAO
P04	08.09.20	SHX	ZFI
C01	17.08.20	SHX	ZFI
P03	17.08.20	SHX	ZFI
P02	13.07.20	SHX	ZFI
P01	15.05.20	SHX	ZFI

Client:
Galliford Try

Project:
Broadmarsh Public Realm

Drawing Title:
Hard Landscape Proposals for Carrington Street

Suitability Status:
A5 - Construction

Job No.	Scale	Size	Rev
200512	1:100	@ A1	C02

Drawing Number:
BMCP-PEV-PR-XX-DR-L-0701

Project Code - Originator - Zone - Level - Type - Role - Number

PICK EVERARD

T 0345 045 0050 www.pick-everard.co.uk

This drawing is issued for the sole and exclusive use of the intended recipient and is subject to copyright in favour of Pick Everard. Pick Everard does not accept any responsibility or liability whatsoever for its use by a person other than the intended recipient.