



BOUNDARY TO NO 44, 1500mm HIGH CB FENCE ON 225mm H RETAINING WALL

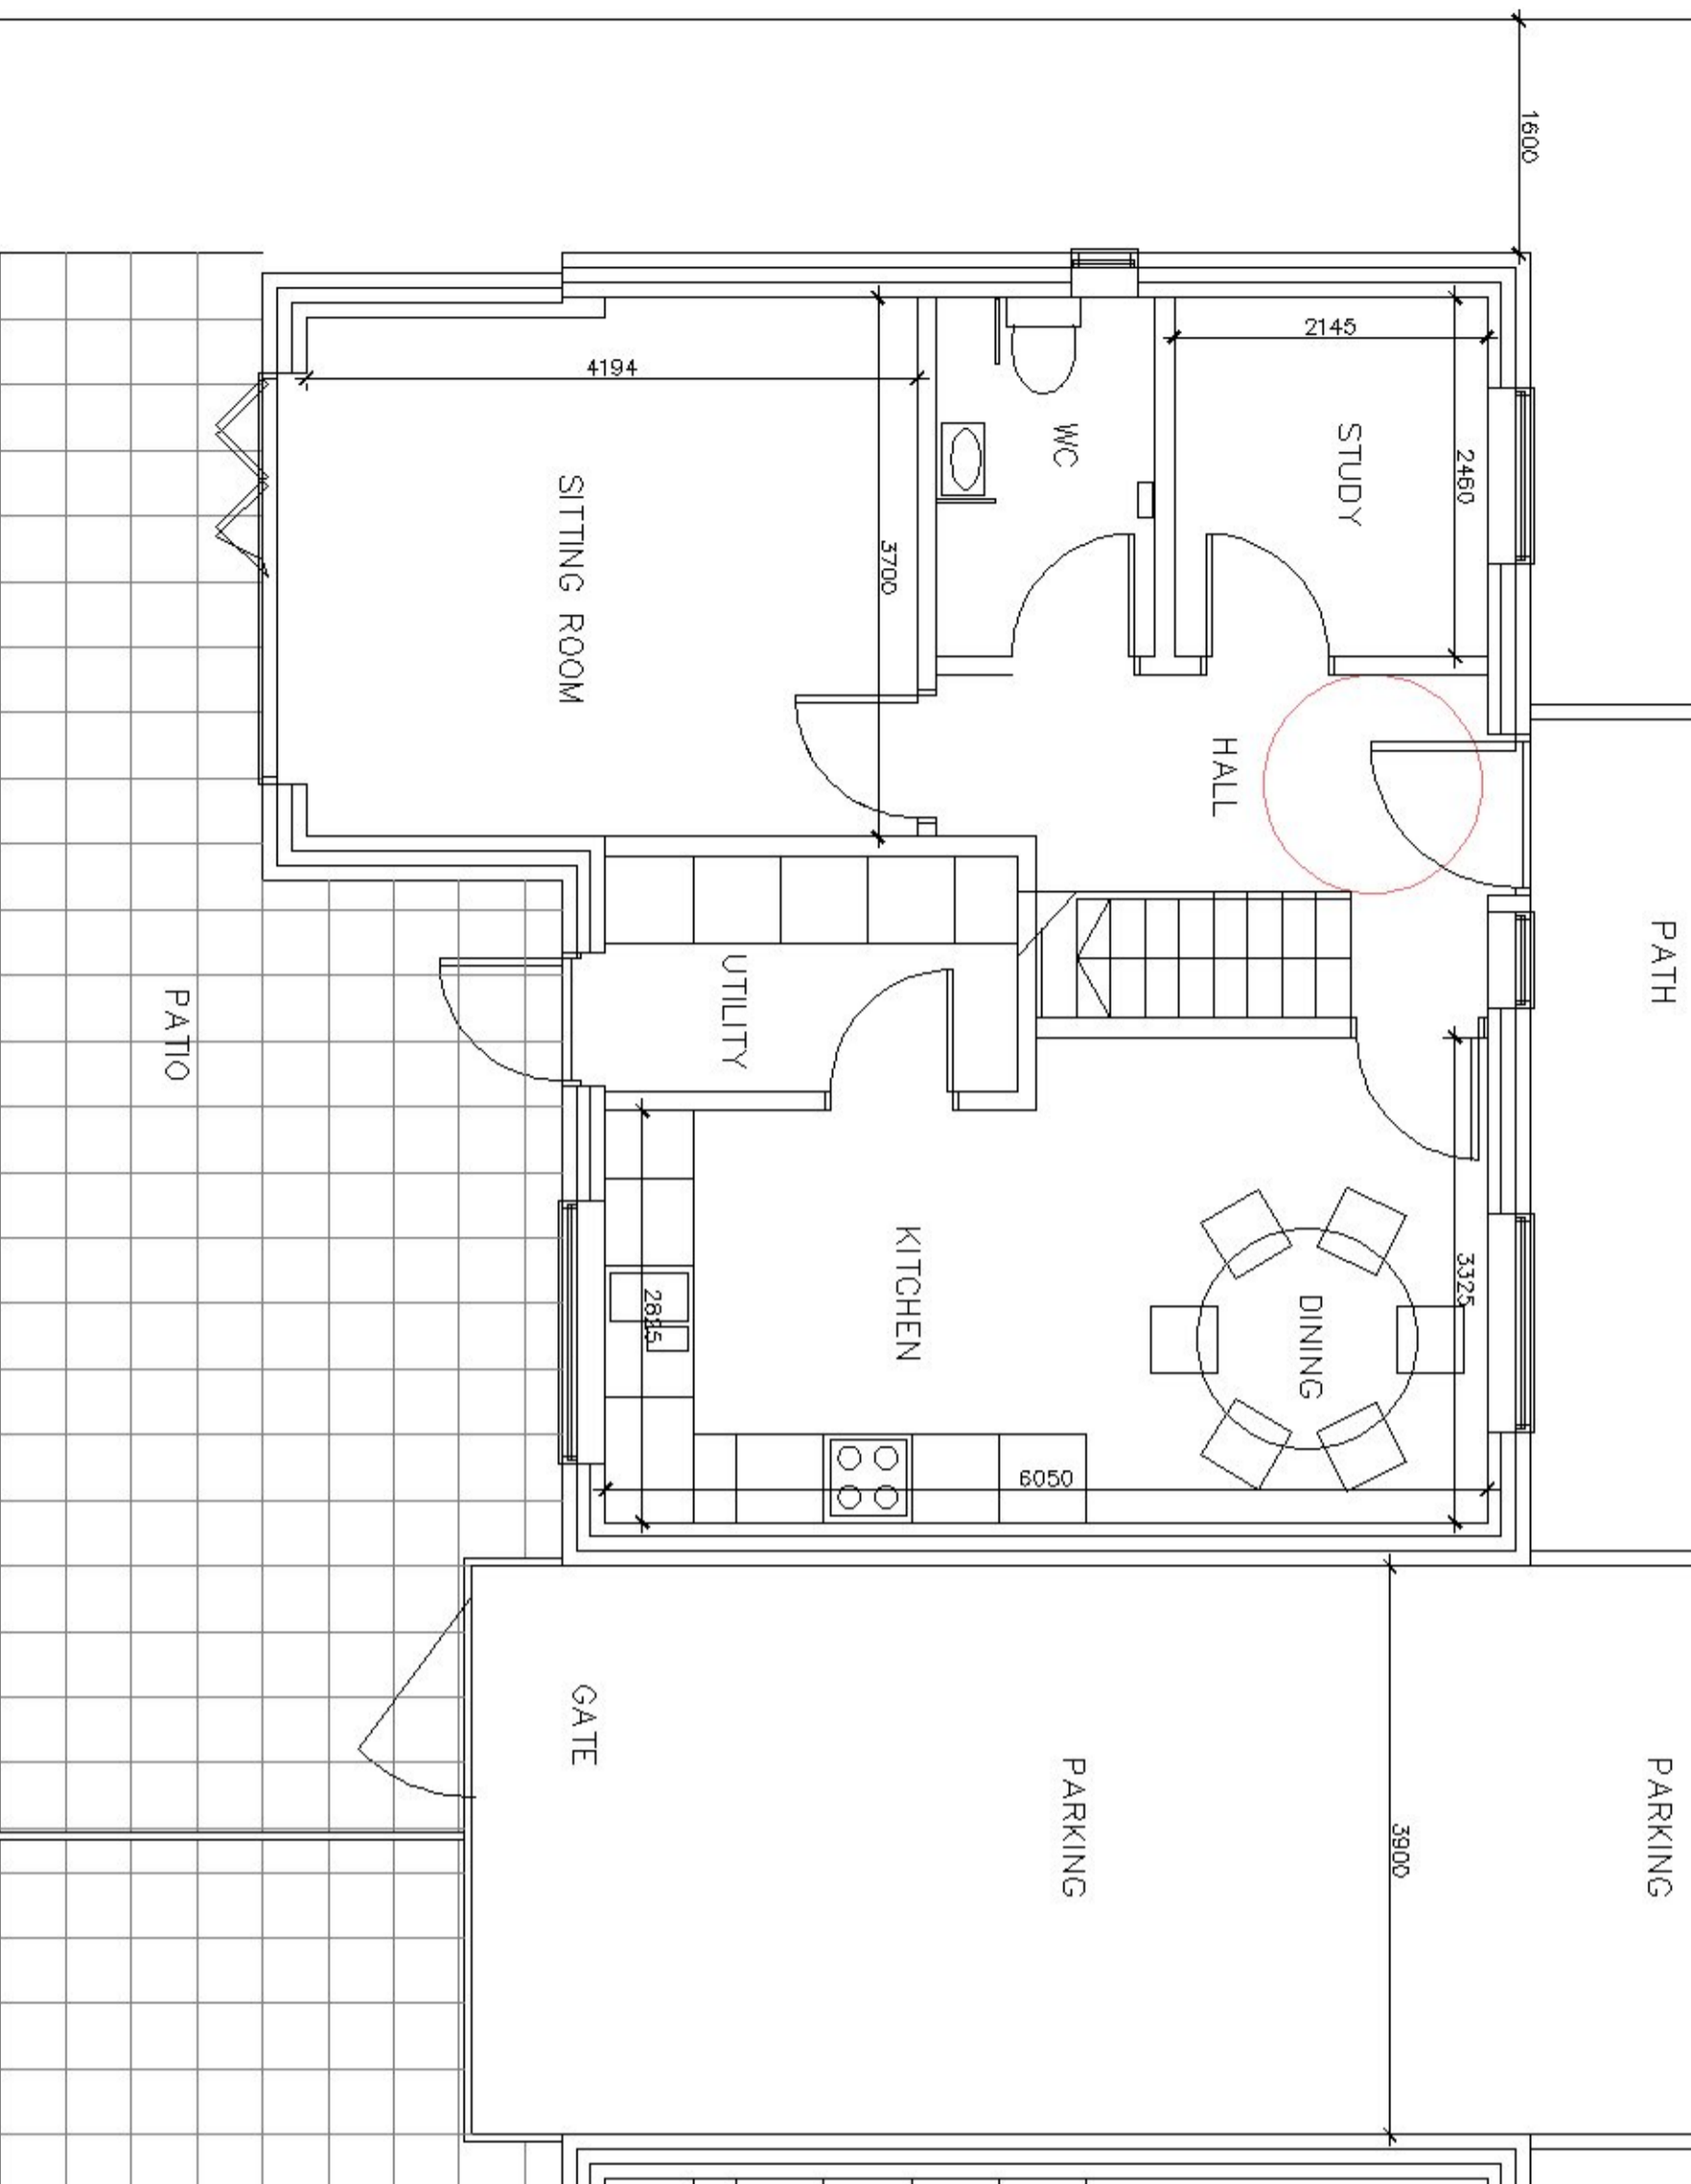

GROUND FLOOR PLAN PROPOSED

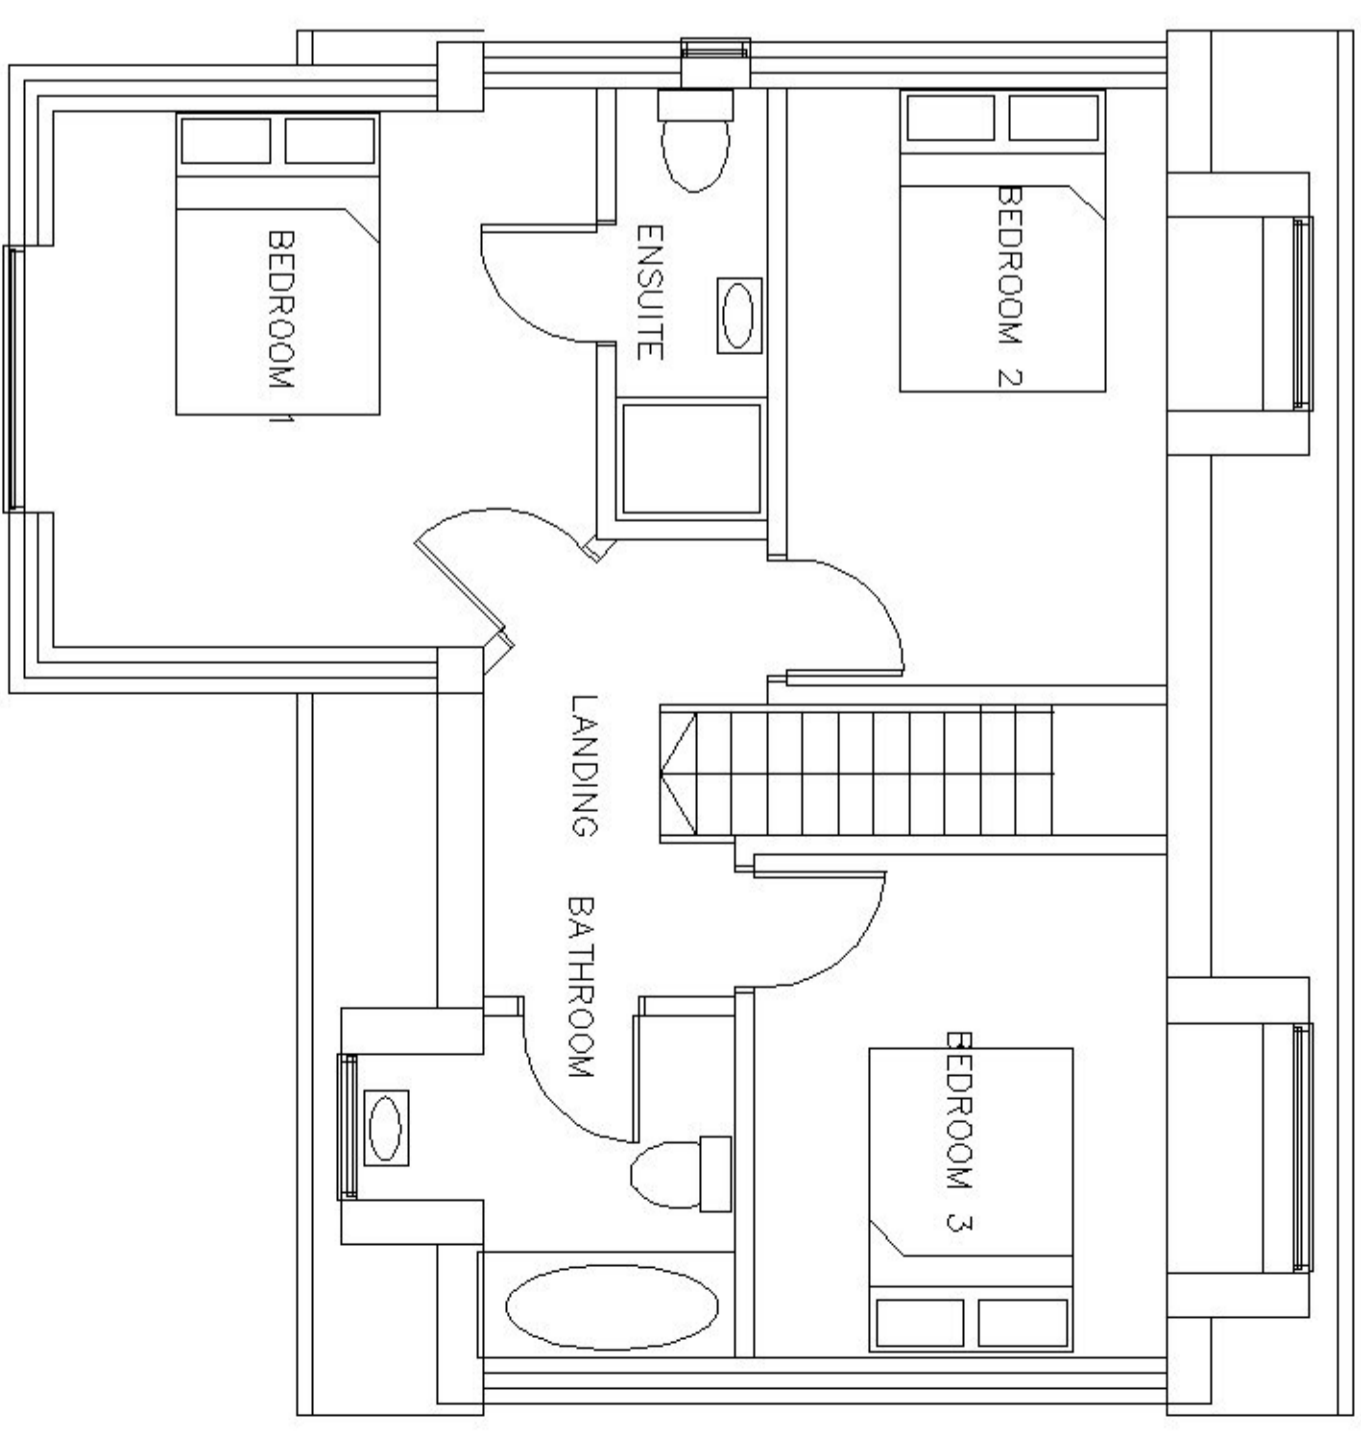


FIRST FLOOR PLAN PROPOSED

NOTE: PLOT 2 SHOWN, PLOT 1 MIRRORED

DO NOT SCALE DRAWINGS  
the contractor is responsible  
for checking and reporting any  
discrepancy to the architect

REV	AMENDMENT	DATE
A	Amended following comments	22/11/19
B	Amended following comments	29/11/19
C	New application	22/02/21

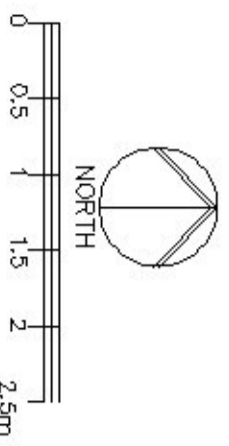

**PHILIP MORPHY ARCHITECTS**  
SHOP LANE, LITTLE GLEMHAM, IP13 0BD  
www.philipmorphy.co.uk 01728 746250

LAND ADJACENT 45 HARWICH ROAD, CO11 2LS  
T W O N E W D W E L L I N G S  
P L O T 2 F L O O R P L A N S A S P R O P O S E D

PMA/516 1:50@A2/:100@A4 Oct19 AB103c