




FRONT

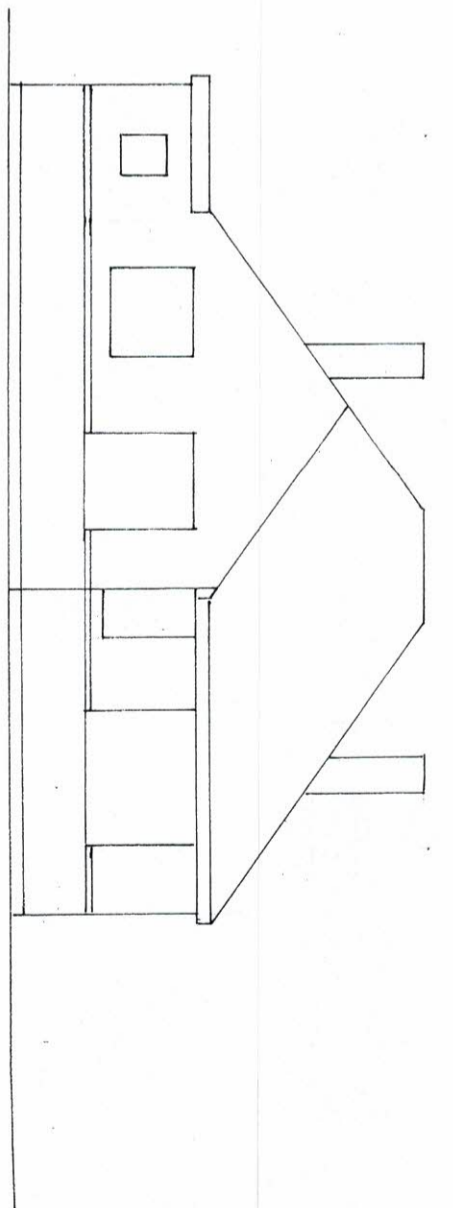

REAR

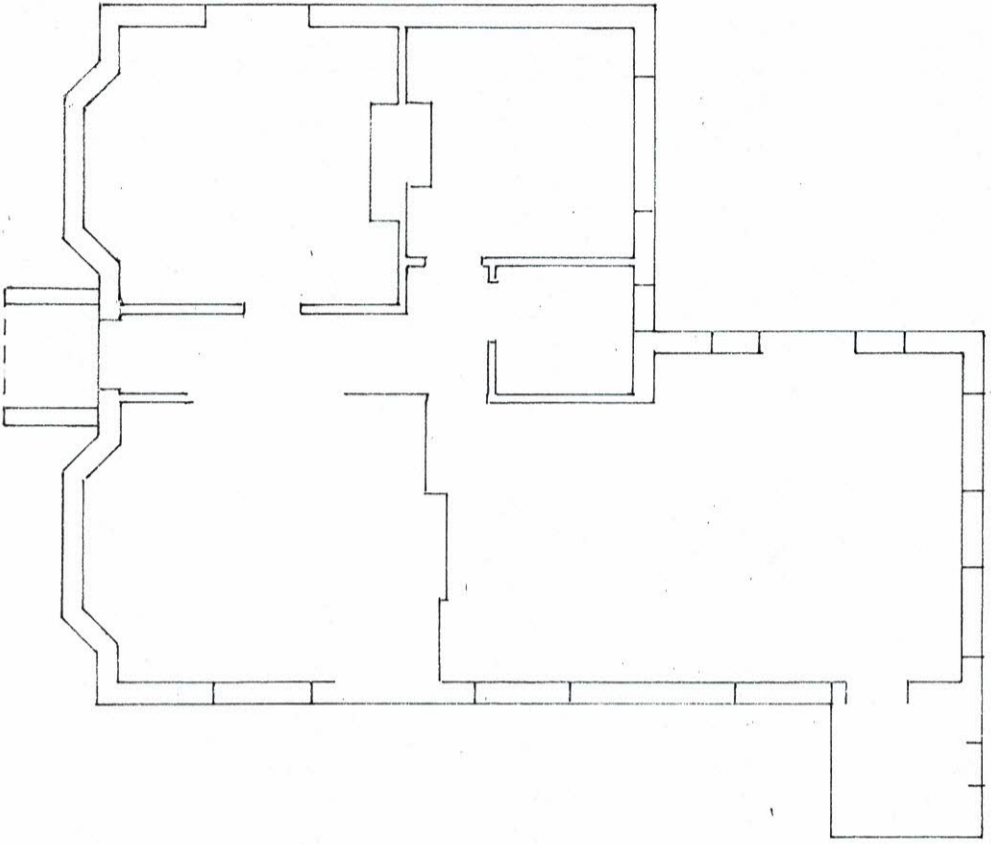

FLOOR LAYOUT

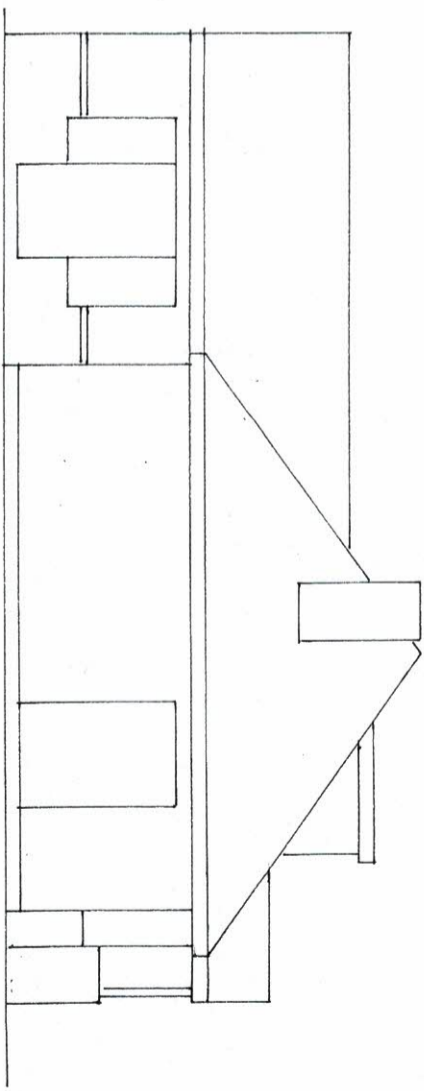

SIDE

STEVE NORMAN
 PLANNING - DESIGN -
 BUILDING CONSULTANT
 37 Gilderdale Close
 Colchester
 CO4 0NL
 Phone: 01206 845104
 Mobile: 07887 723585
 Email: stevenorman@ntlworld.com

PROJECT: EXTENSION & ALTERATIONS
 THE BUNGALOW, HILLTOP GARDEN
 CENTRE, CLACTON ROAD, VEHELY

CLIENT: MRS S PAYNE
 TITLE: PLAN AS EXISTING
 DATE: MARCH 2021
 SCALE: 1:100 @ A3
 DRAWING NUMBER: 2104/1
 REVISIONS:

© Copyright of Steve Norman