




FRONT

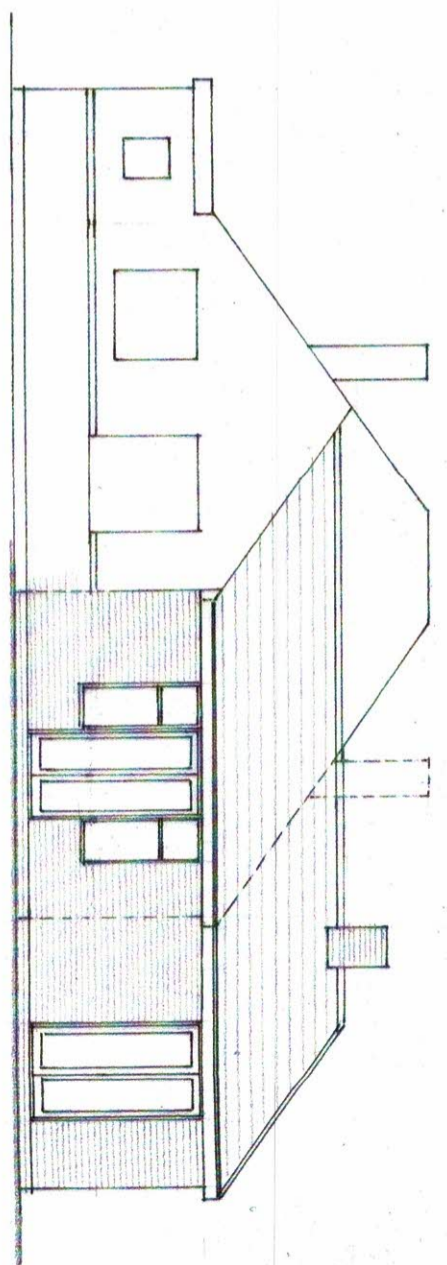

REAR

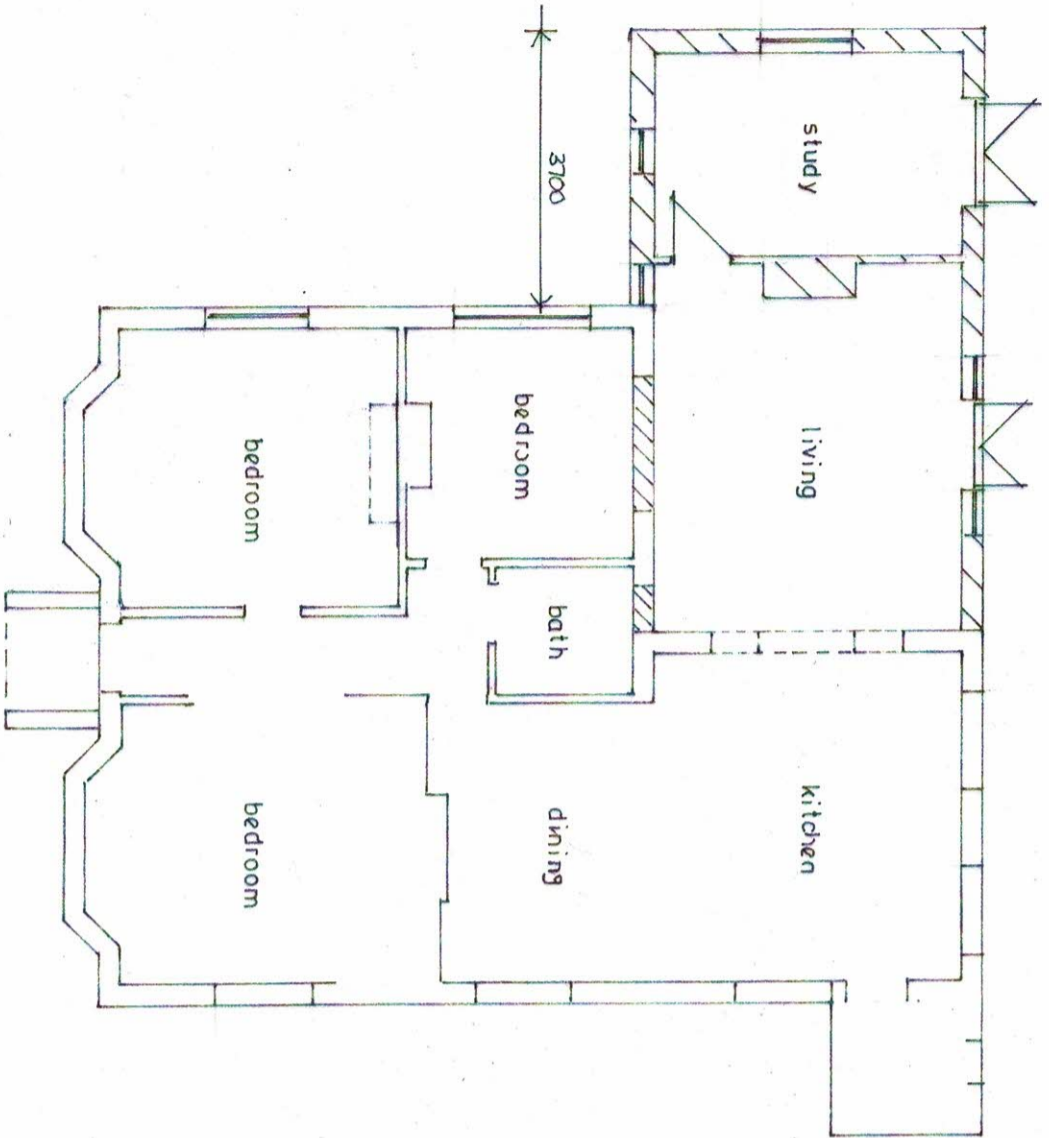

FLOOR LAYOUT

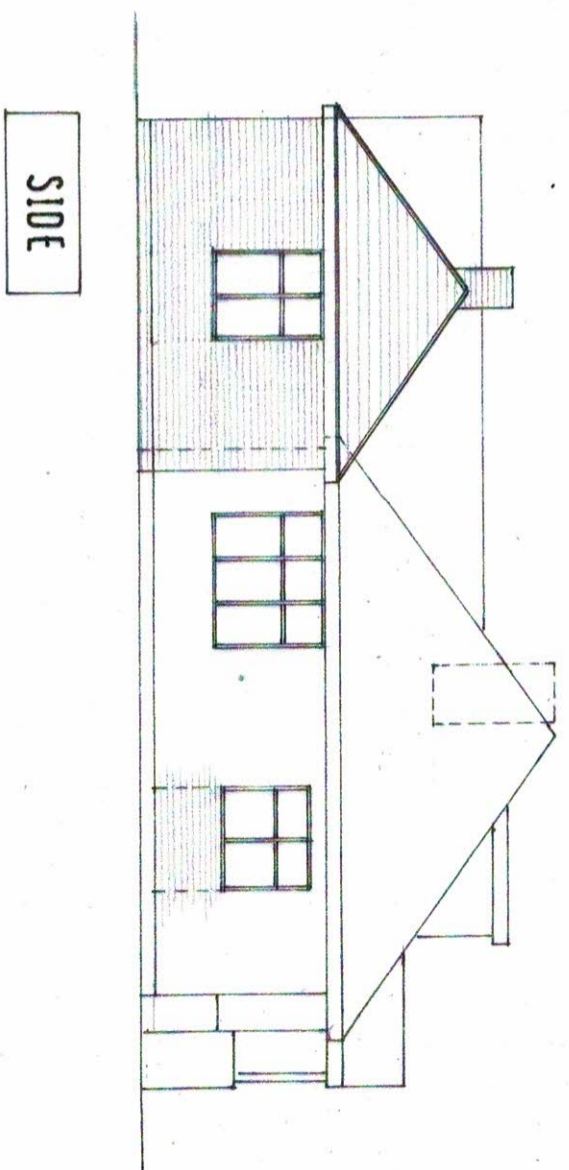

SIDE

STEVE NORMAN
 PLANNING & ALTERATIONS
 BUILDING CONSULTANT
 37 Gilderdale Close
 Colchester
 CO4 0NL
 Phone: 01206 845104
 Mobile: 07887 723585
 Email: stevenorman@ntlworld.com

PROJECT: EXTENSION & ALTERATIONS
 THE BINGALOW, HILLTOP GARDEN
 CENTRE, CLACTON ROAD, WEELELY

CLIENT: MRS S PAVNE
 TITLE: PLAN AS PROPOSED
 DATE: MARCH 2021
 SCALE: 1:100 @ A3
 DRAWING NUMBER: 2104/2
 REVISION:

© Copyright of Steve Norman