



BLOCK PLAN

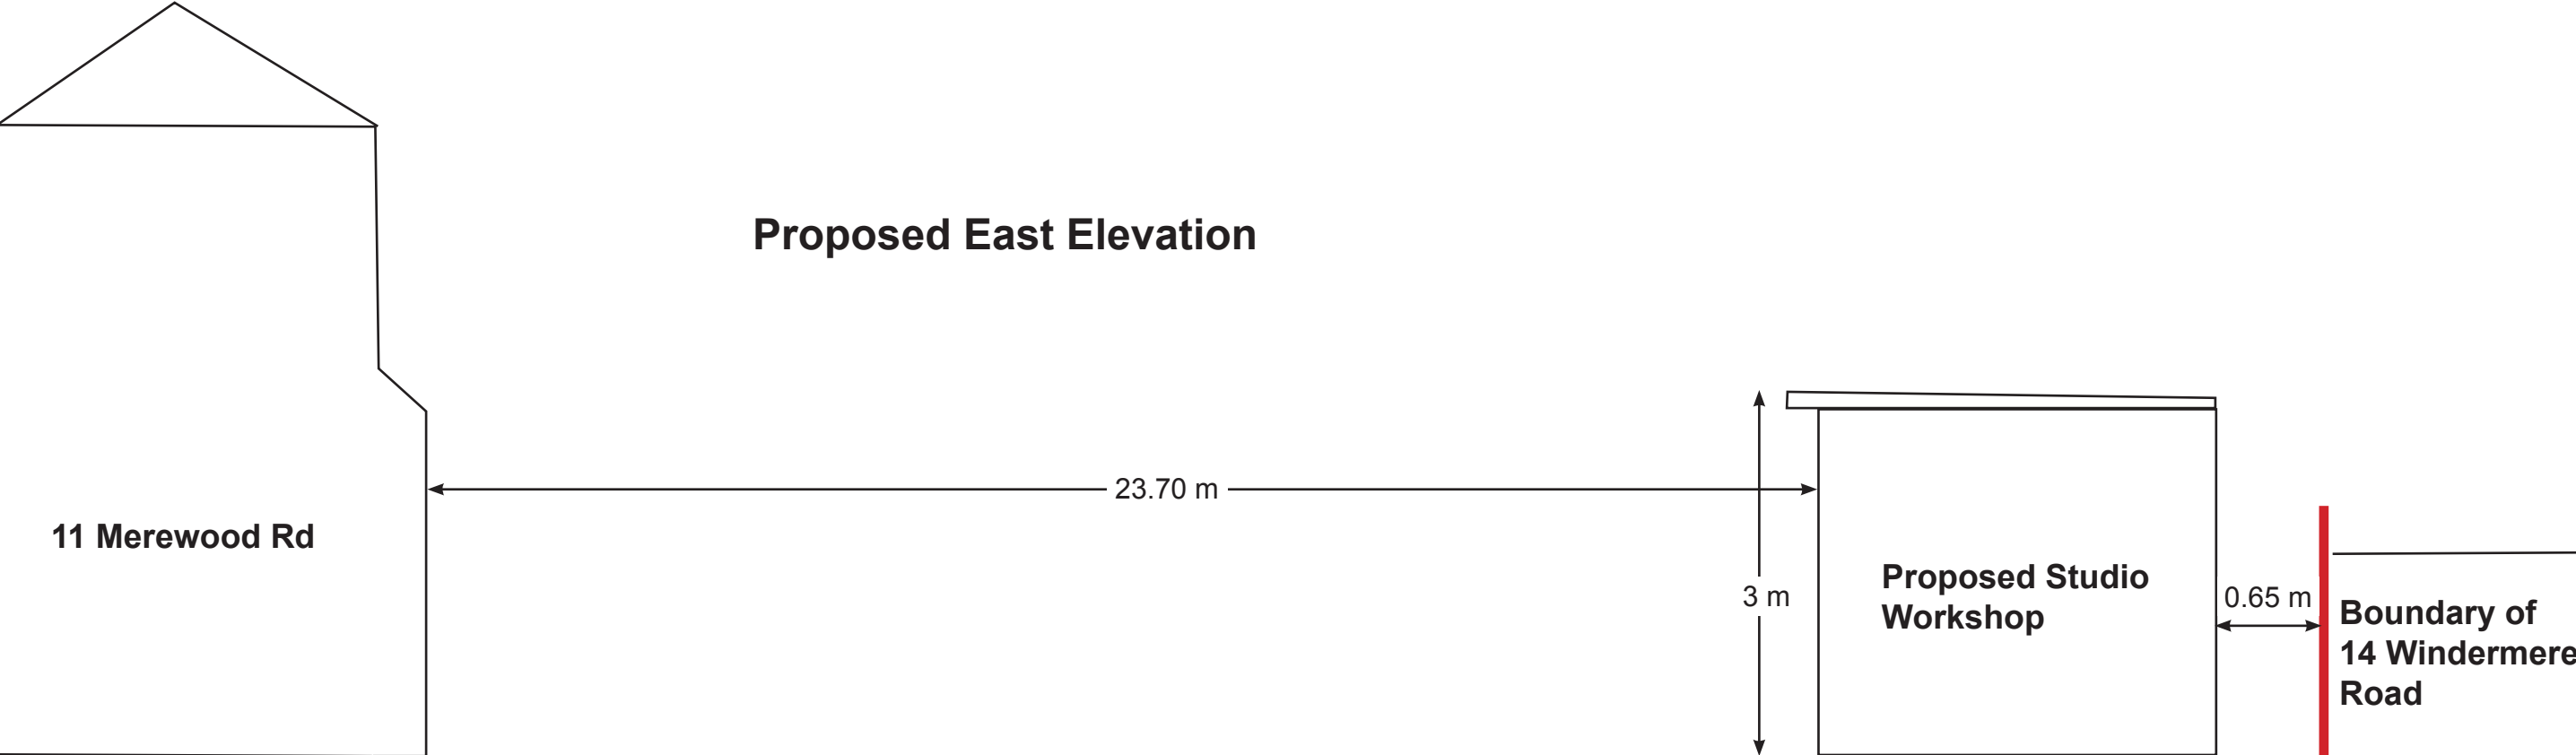

Proposed South Elevation

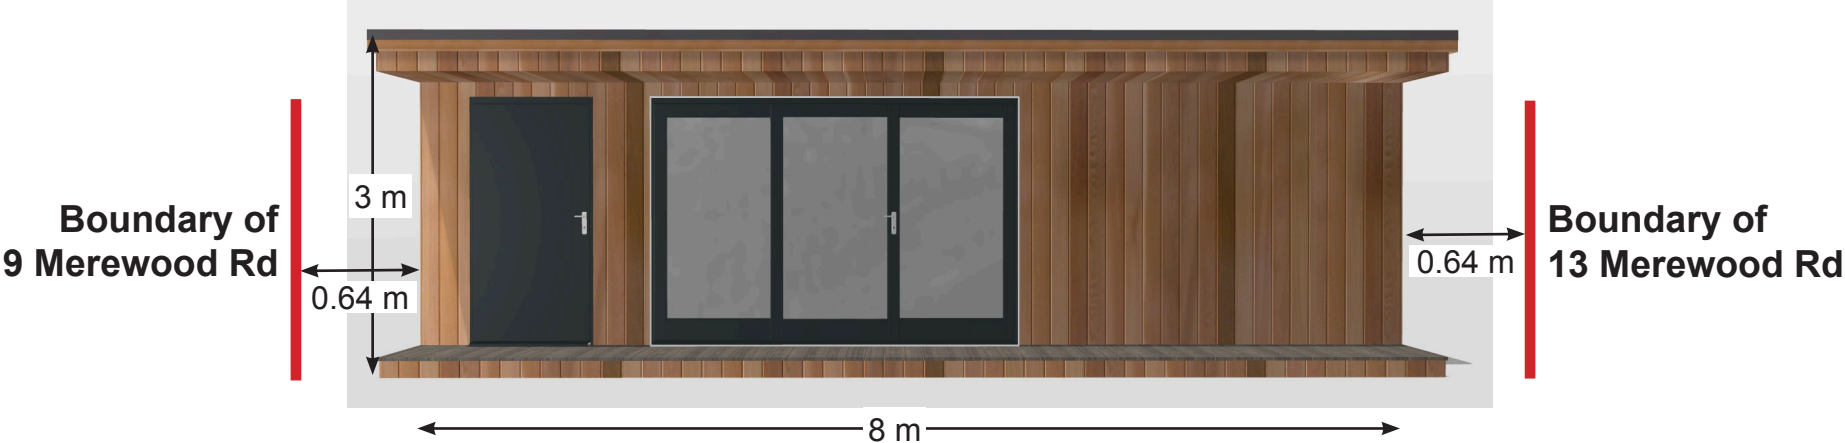

Mrs J Baker 11 Merewood Road Bexleyheath Kent DA7 6PF
Block Plan for a proposed Studio Workshop
Date: 7/3/2021