


Garden Studio

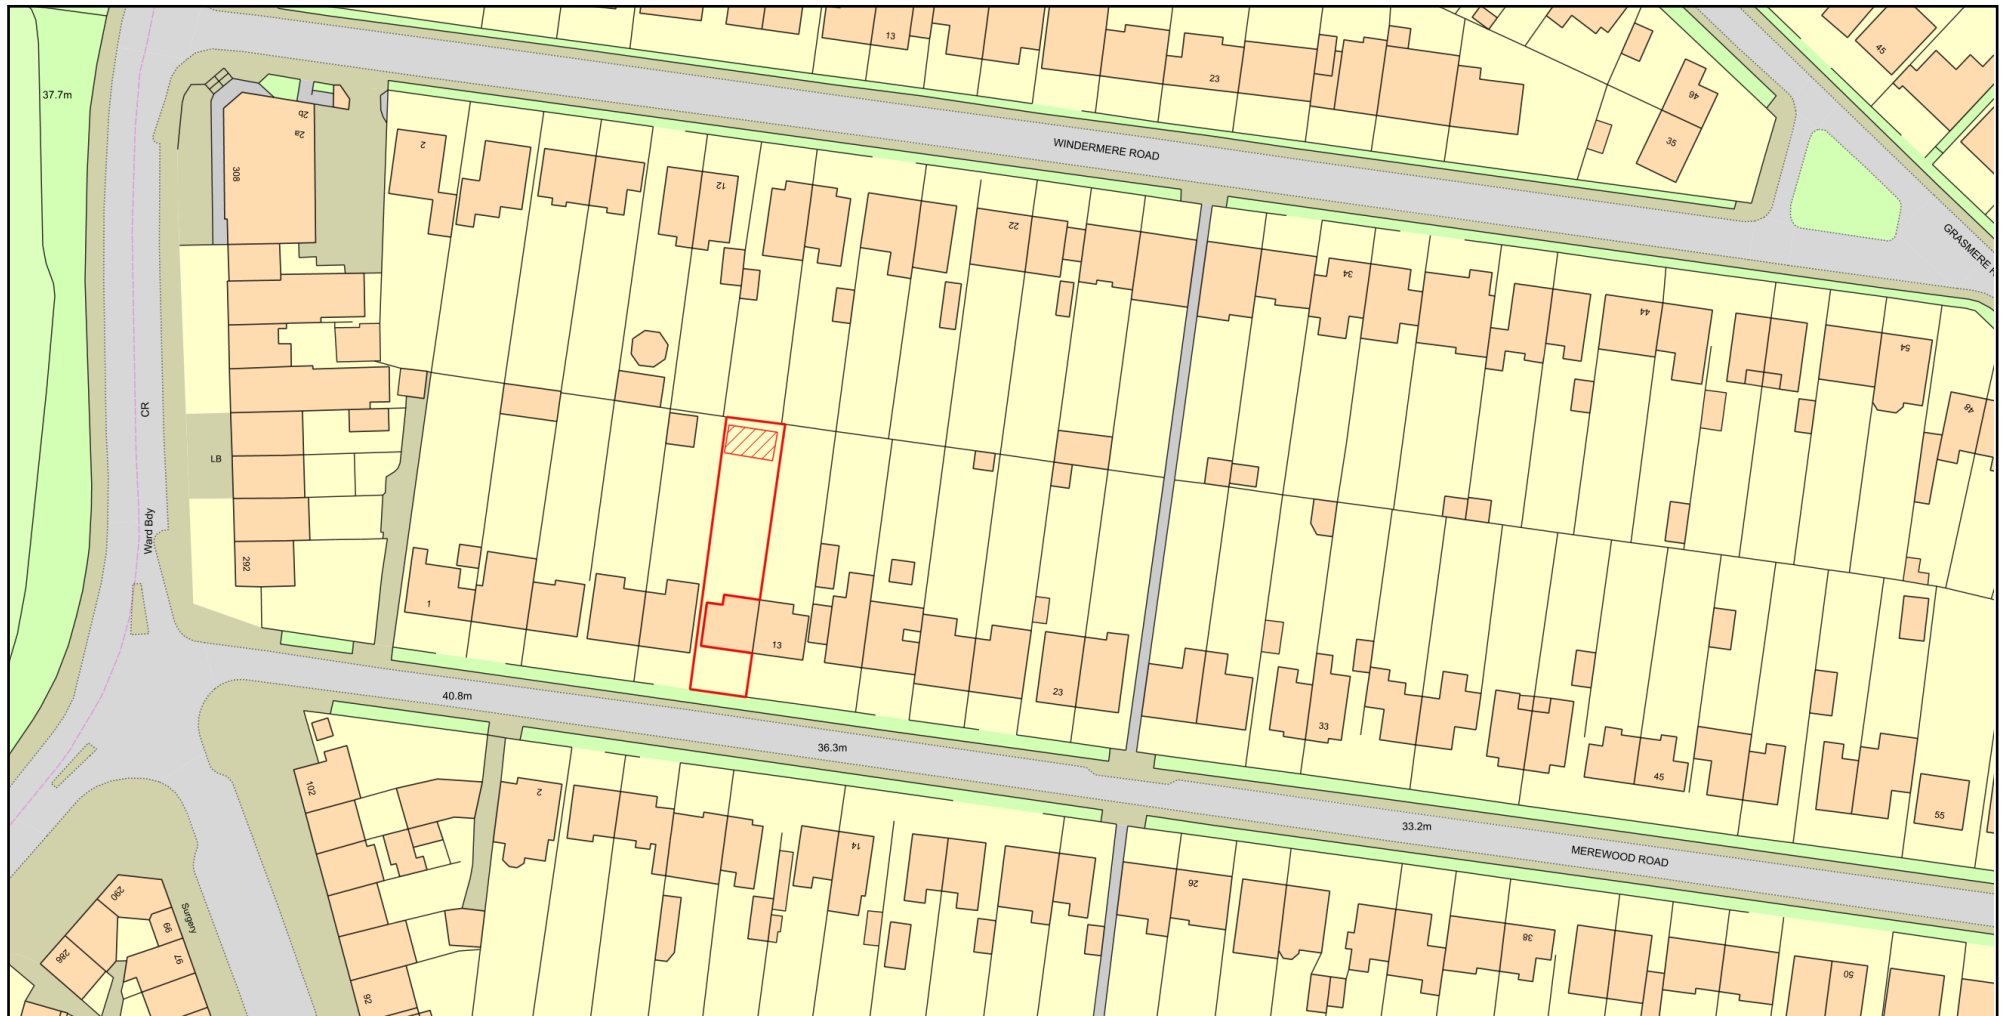

0 50
Metres



Plan Produced for: Mrs J Baker

Date Produced: 31 Jan 2021

Plan Reference Number: TQRQM21031134015690

Scale: 1:1250 @ A4

© Crown copyright and database rights 2019 OS 100042766